


BLOCK - A


NOTES

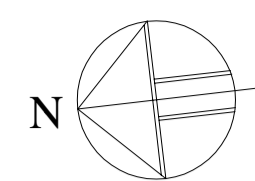

- 1- FOR GENERAL NOTES, LEGEND, ABBREVIATIONS, SCHEDULES OF INTERNAL FINISHES REFER TO DRAWING # A001
- 2- DRAWINGS SHALL NOT BE SCALED.
- 3- ALL DIMENSIONS ARE IN CENTIMETERS.
- 4- ALL LEVEL ARE IN METERS.

FIRE ZONING LEGEND

- 2 HOURS FIRE SEPERATION
- 1 1/2 HOURS FIRE SEPERATION
- 1 HOUR FIRE SEPERATION
- ◀▶ 60 MIN. FIRE RATED DOOR
- ▶ PF/EI 30 MIN. FIRE RATED DOOR
- ▶ CF/EI 30 MIN. FIRE RATED DOOR

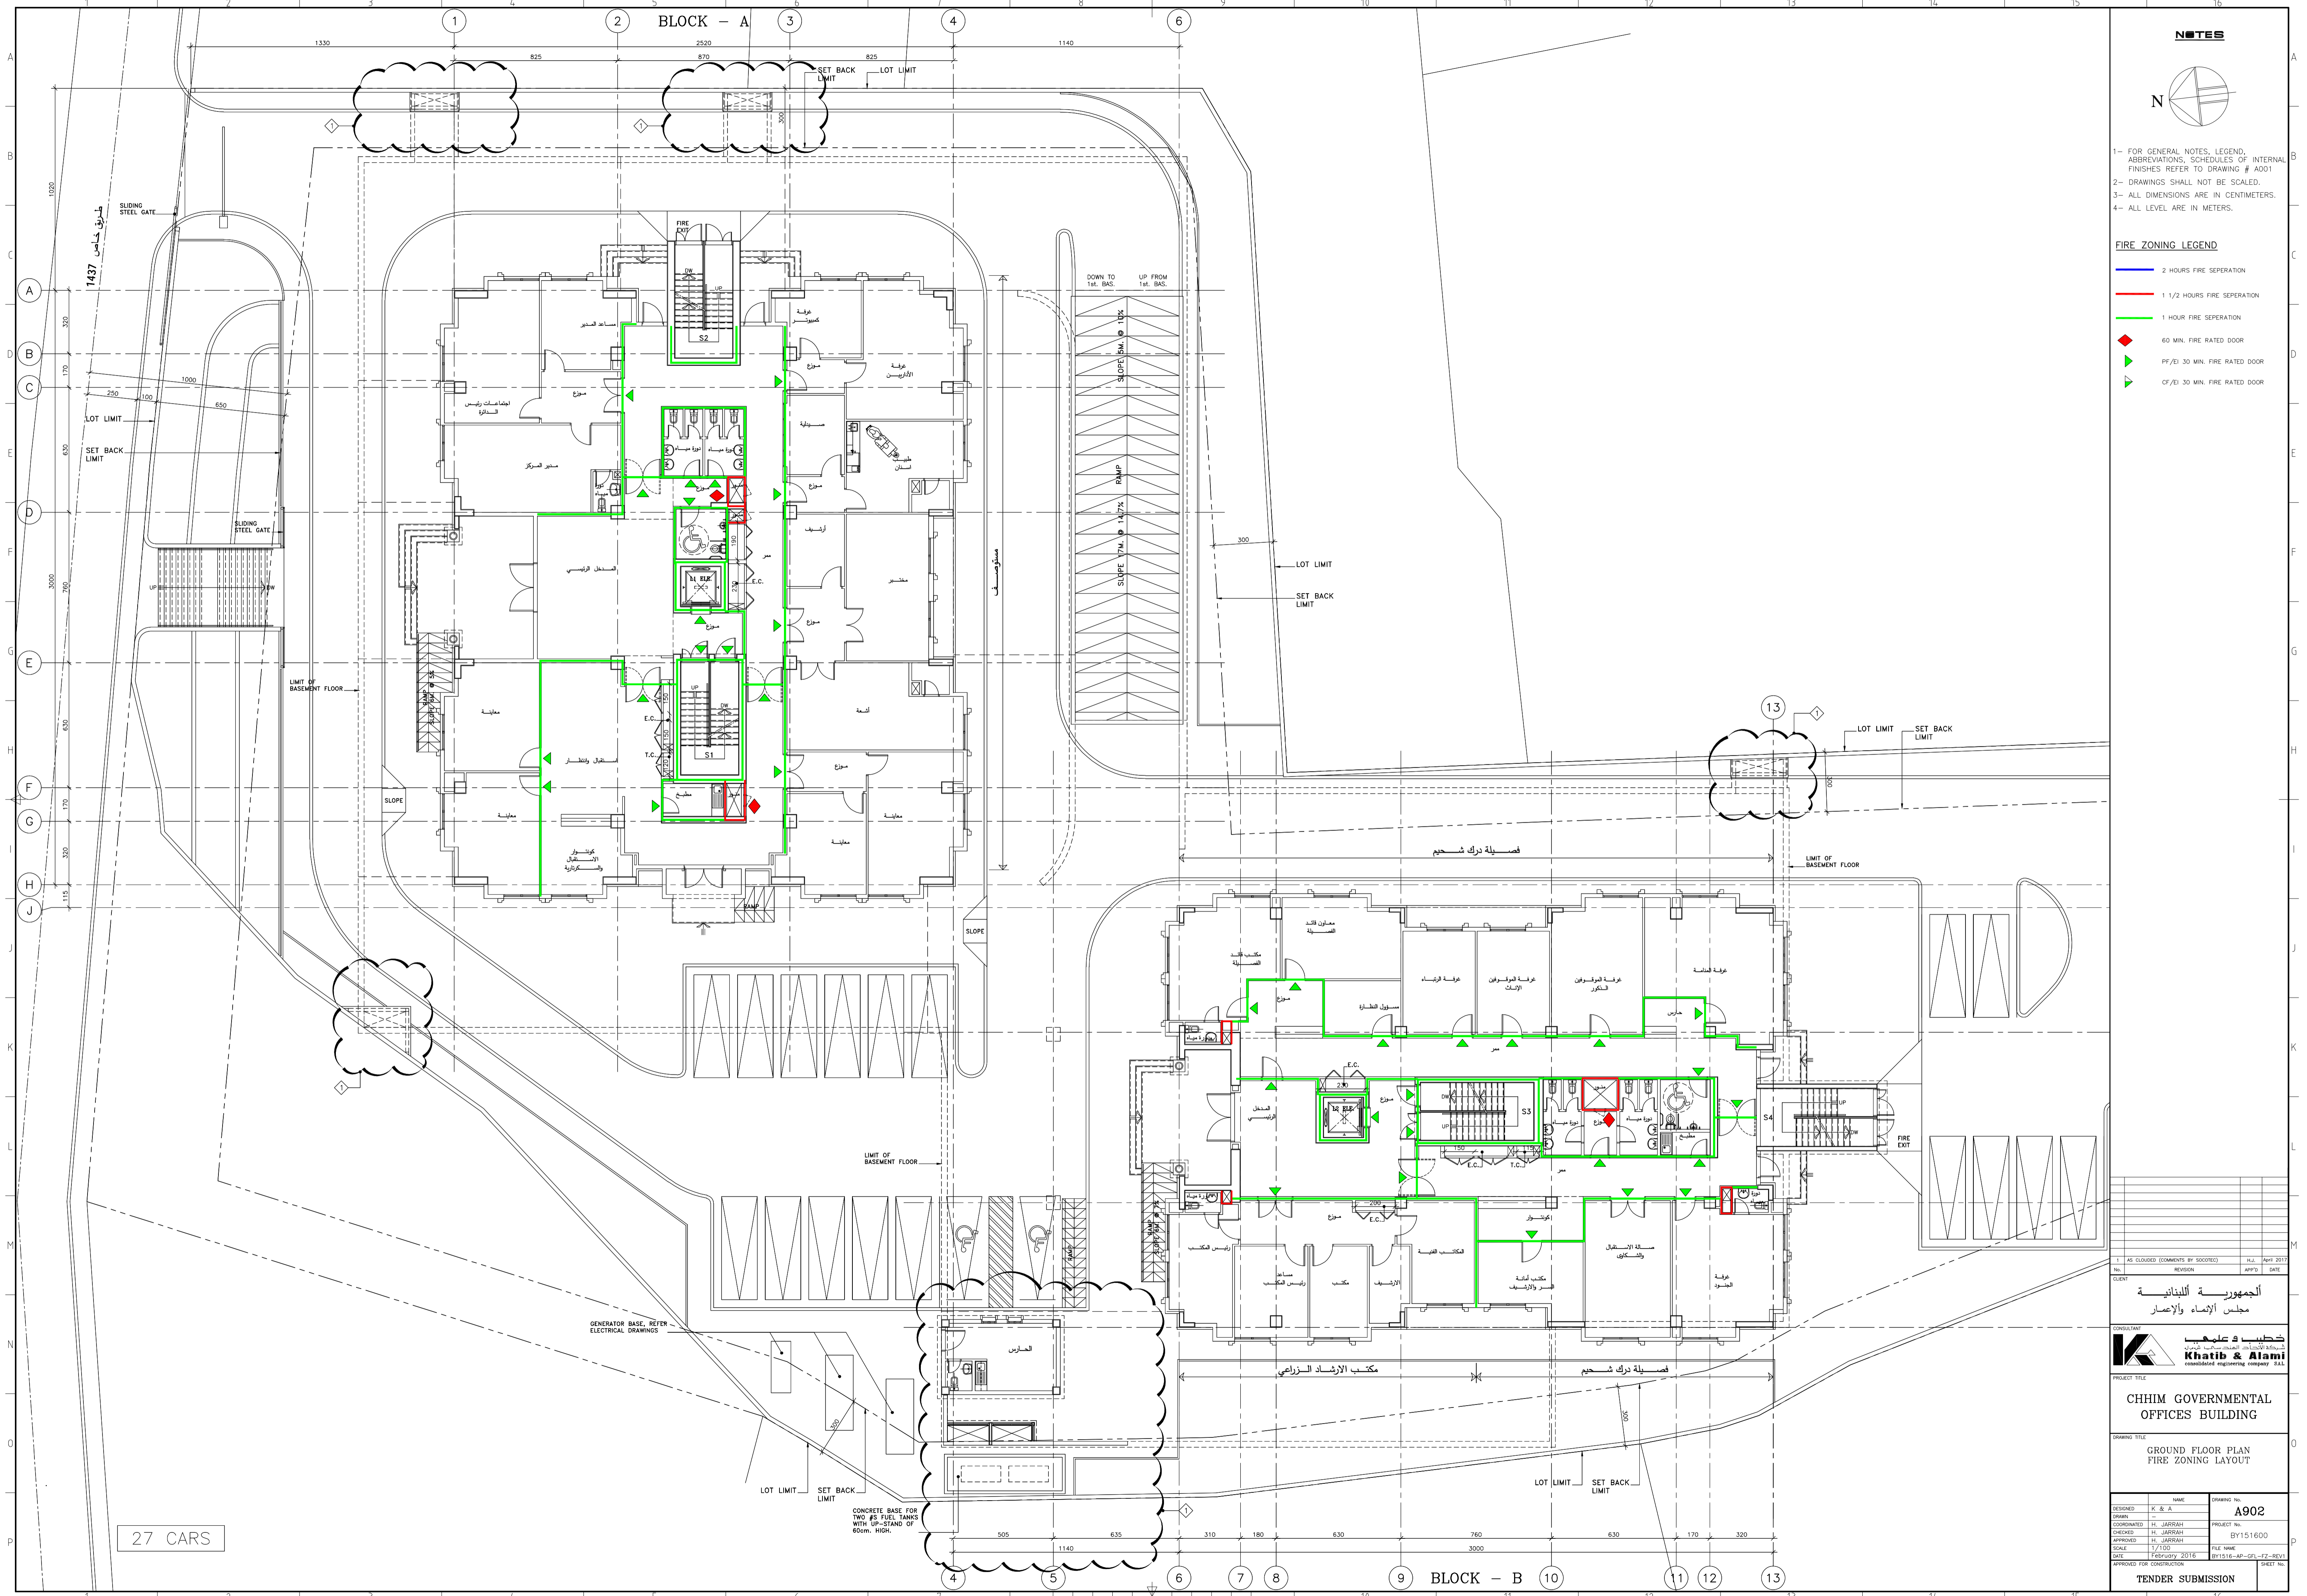

DESIGNED	K. & A.	DRAWING No.	A902
CHECKED	H. JARRAH	PROJECT No.	BY151600
DATE	17/1/2016	FILE NAME	BY1516-AP-G1-F3-REV1
DATE	FEBRUARY 2016	DATE	FEBRUARY 2016
APPROVED FOR CONSTRUCTION		SHEET No.	
TENDER SUBMISSION			

الجمهورية اللبنانية
مجلس الإنماء والإعمار

مكتب الاستشارة
Khatib & Alami
CONSULTANT

CHHM GOVERNMENTAL OFFICES BUILDING

GROUND FLOOR PLAN
FIRE ZONING LAYOUT

27 CARS

BLOCK - B