



NOTES

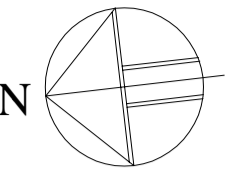

- 1- FOR GENERAL NOTES AND GENERAL DETAILS REFER TO DRWS. NO. S000, S001, S002 & S003.
- 3- FOR ALL OPENINGS & SLEEVES IN WALLS & SLABS REFER TO ARCHITECTURAL, ELECTRICAL & MECHANICAL DRAWINGS.
- 4- EXTRA REINFORCEMENT AROUND OPENINGS IF NOT SHOWN ON PLAN SHOULD BE READ FROM GENERAL NOTES DRAWING.

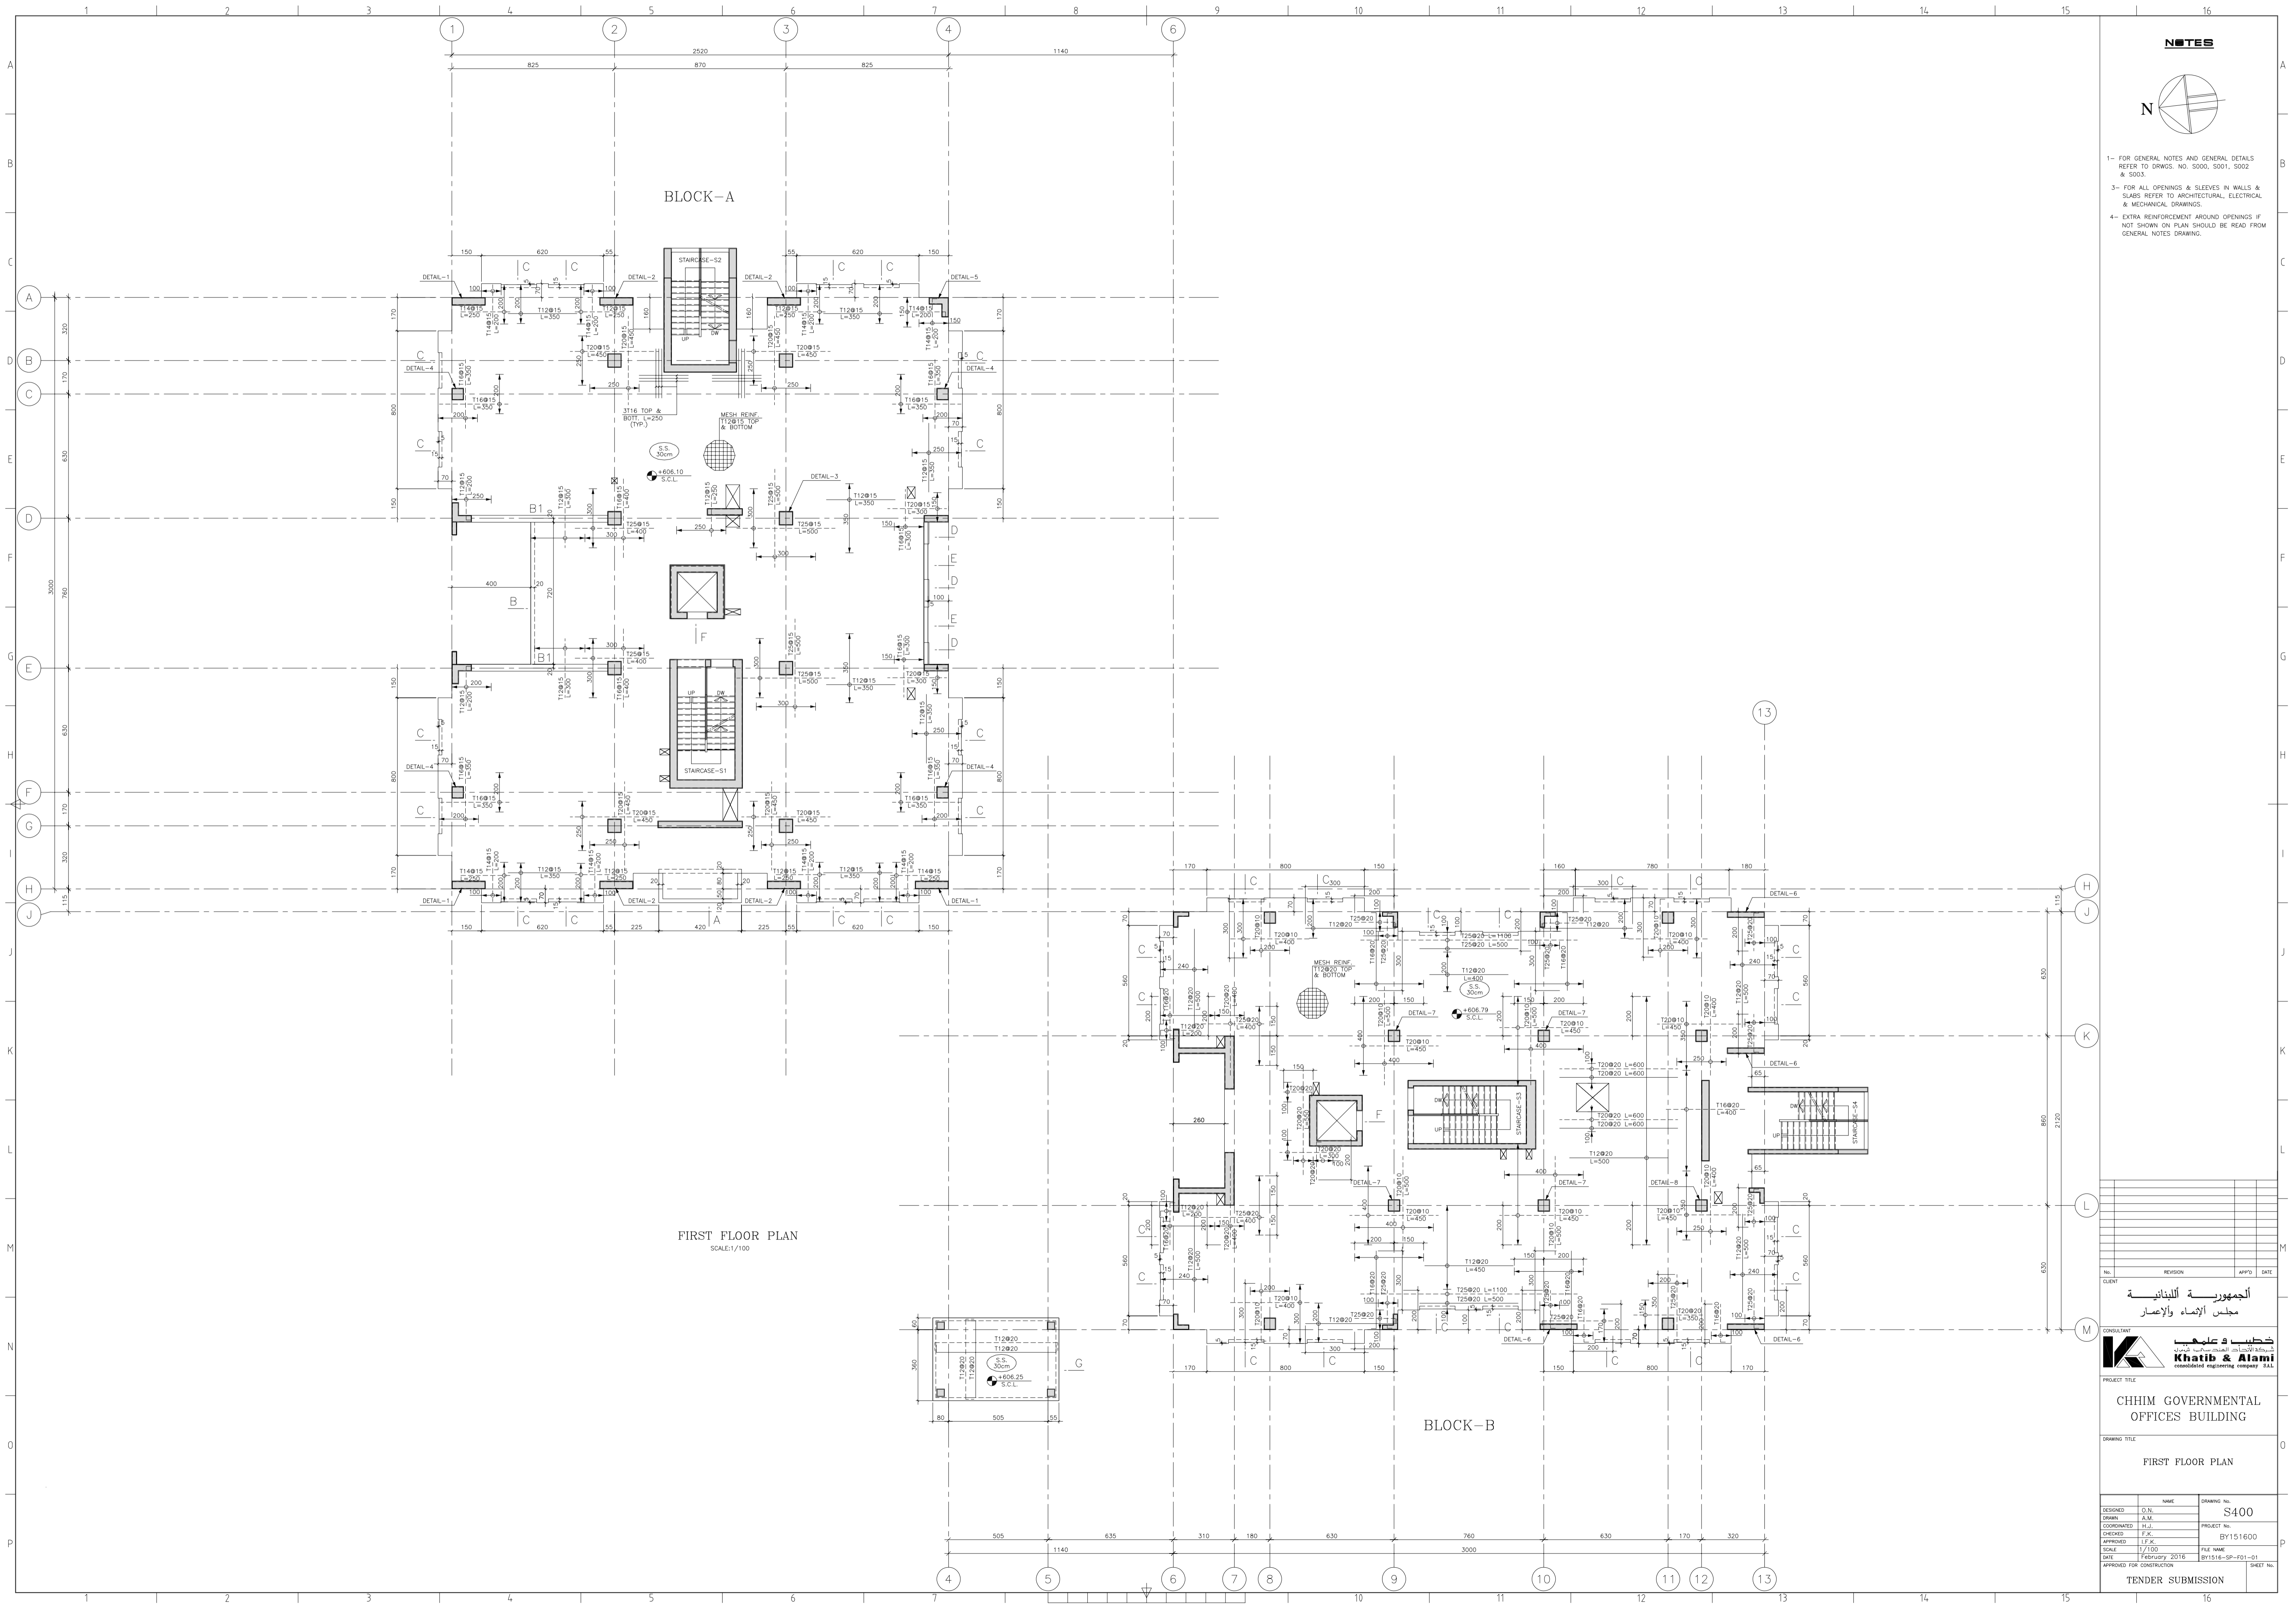

FIRST FLOOR PLAN
SCALE:1/100

BLOCK-B

| | |
|--|--|
| | REVISION APPD. DATE CLIENT |
| <p>الجمهورية اللبنانية مجلس الإنماء والإعمار</p> | |
| <p>مهندس و أستاذ Khatib & Alami CONSULTANT civil engineering company S.A.L.</p> | |
| PROJECT TITLE CHHIM GOVERNMENTAL OFFICES BUILDING | |
| DRAWING TITLE FIRST FLOOR PLAN | |
| DESIGNED: D.N. DRAWN: A.M. COORDINATED: H.J. CHECKED: F.K. APPROVED: J.F.K. SCALE: 1/100 DATE: February 2016 APPROVED FOR CONSTRUCTION: | DRAWING NO.: S400 PROJECT NO.: BY151600 FILE NAME: BY1516-SF-F01-01 SHEET NO.: |
| TENDER SUBMISSION | |