


BLOCK - A


NOTES

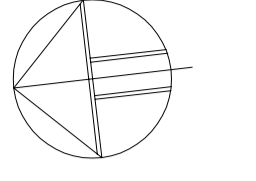

- 1- FOR GENERAL NOTES, LEGEND, ABBREVIATIONS, SCHEDULES OF INTERNAL FINISHES REFER TO DRAWING # A001
- 2- DRAWINGS SHALL NOT BE SCALED.
- 3- ALL DIMENSIONS ARE IN CENTIMETERS.
- 4- ALL LEVEL ARE IN METERS.

WALL LEGEND

- REINFORCED CONCRETE STRUCTURE.
- FAIRFACED CONCRETE WALL.
- BLOCK WALL TO SOFIT.
- BLOCK WALL 10cm. ABOVE SUSPENDED CEILING.
- DEMOUNTABLE PARTITION TO SUSPENDED CEILING LEVEL.
- DEMOUNTABLE PARTITION BELOW CEILING - 140cm HEIGHT.

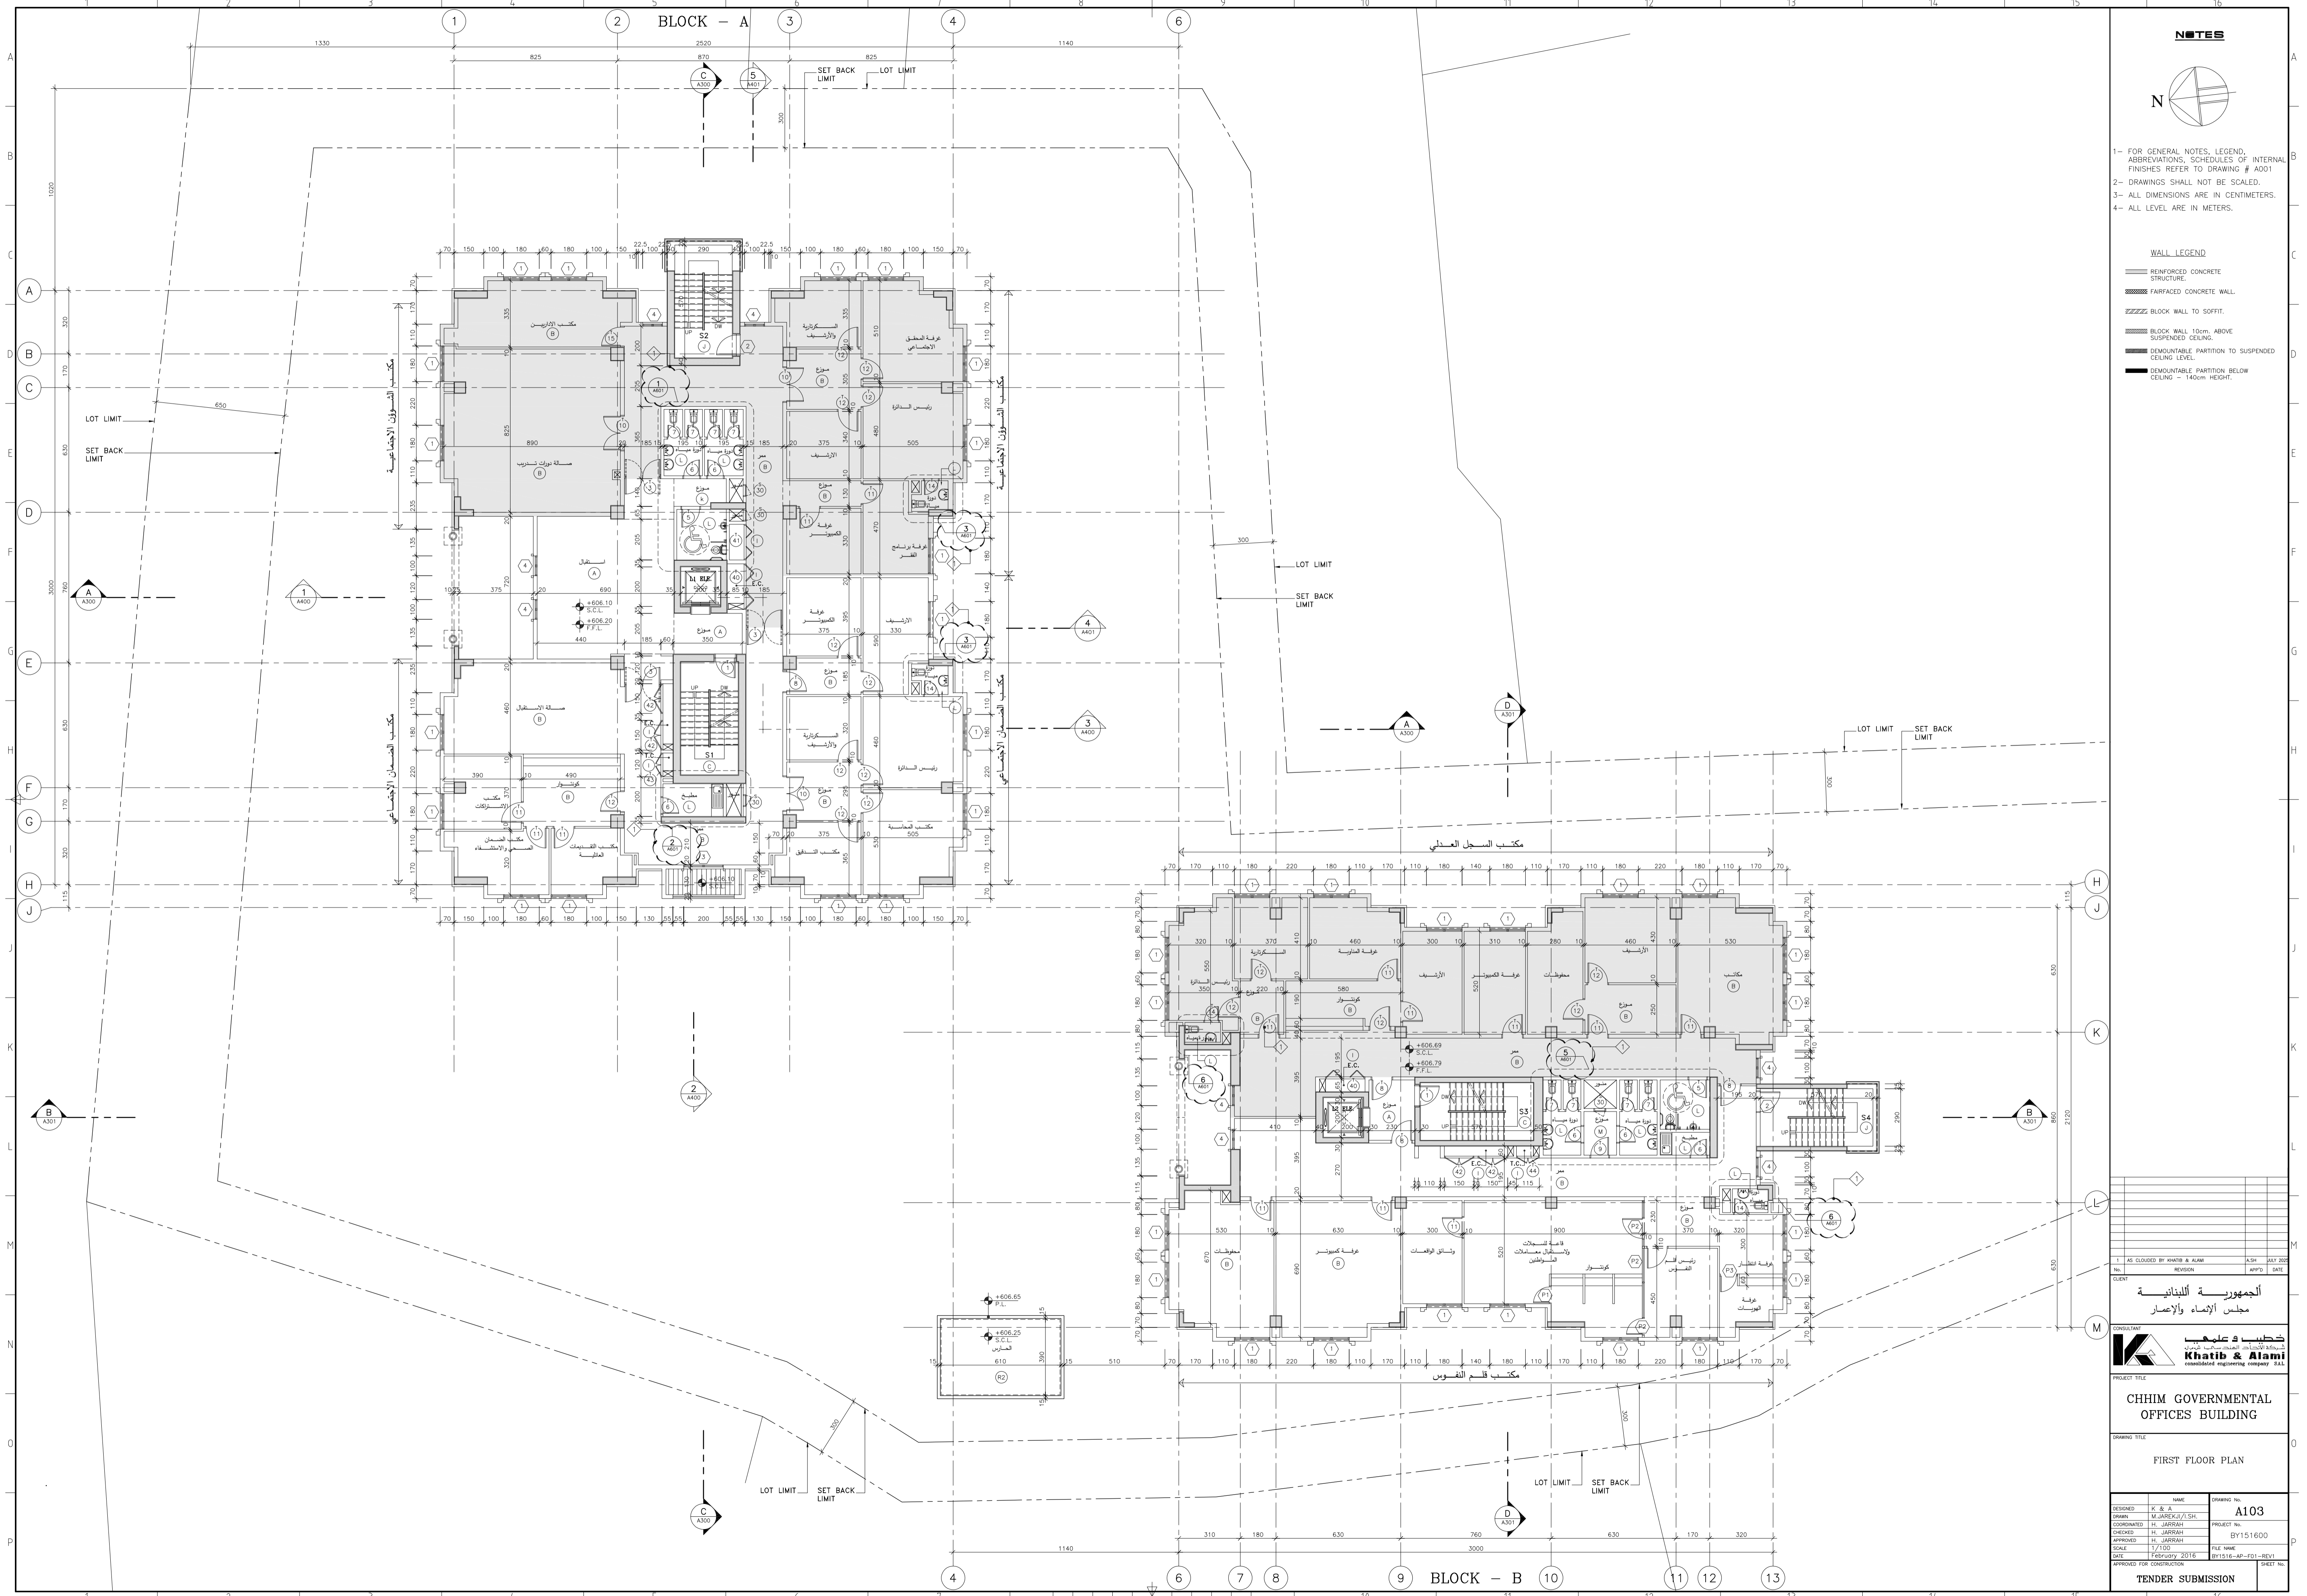

DESIGNED BY: K. & A.		DATE: JULY 2016
DRAWN BY: M. JAREK/SH.		APP'D BY: [Signature]
CHECKED BY: H. JARRAH		CLIENT: [Name]
APPROVED BY: H. JARRAH		PROJECT NO: BY151600
SCALE: 1/100		FILE NAME: [Name]
DATE: FEBRUARY 2016		BY 1516-AP-F01-REV1
APPROVED FOR CONSTRUCTION		SHEET NO. [Number]

CONSULTANT: **كاتب و علميا**  
Khatib & Alami  
CONSOLIDATED ENGINEERING COMPANY S.A.L.

PROJECT TITLE: **CHHIM GOVERNMENTAL OFFICES BUILDING**

DRAWING TITLE: **FIRST FLOOR PLAN**

DRAWING NO: **A103**

TENDER SUBMISSION