


BLOCK - A

NOTES

1- FOR LIST OF DRAWINGS, LEGEND AND GENERAL NOTES REFER TO DWG. E001

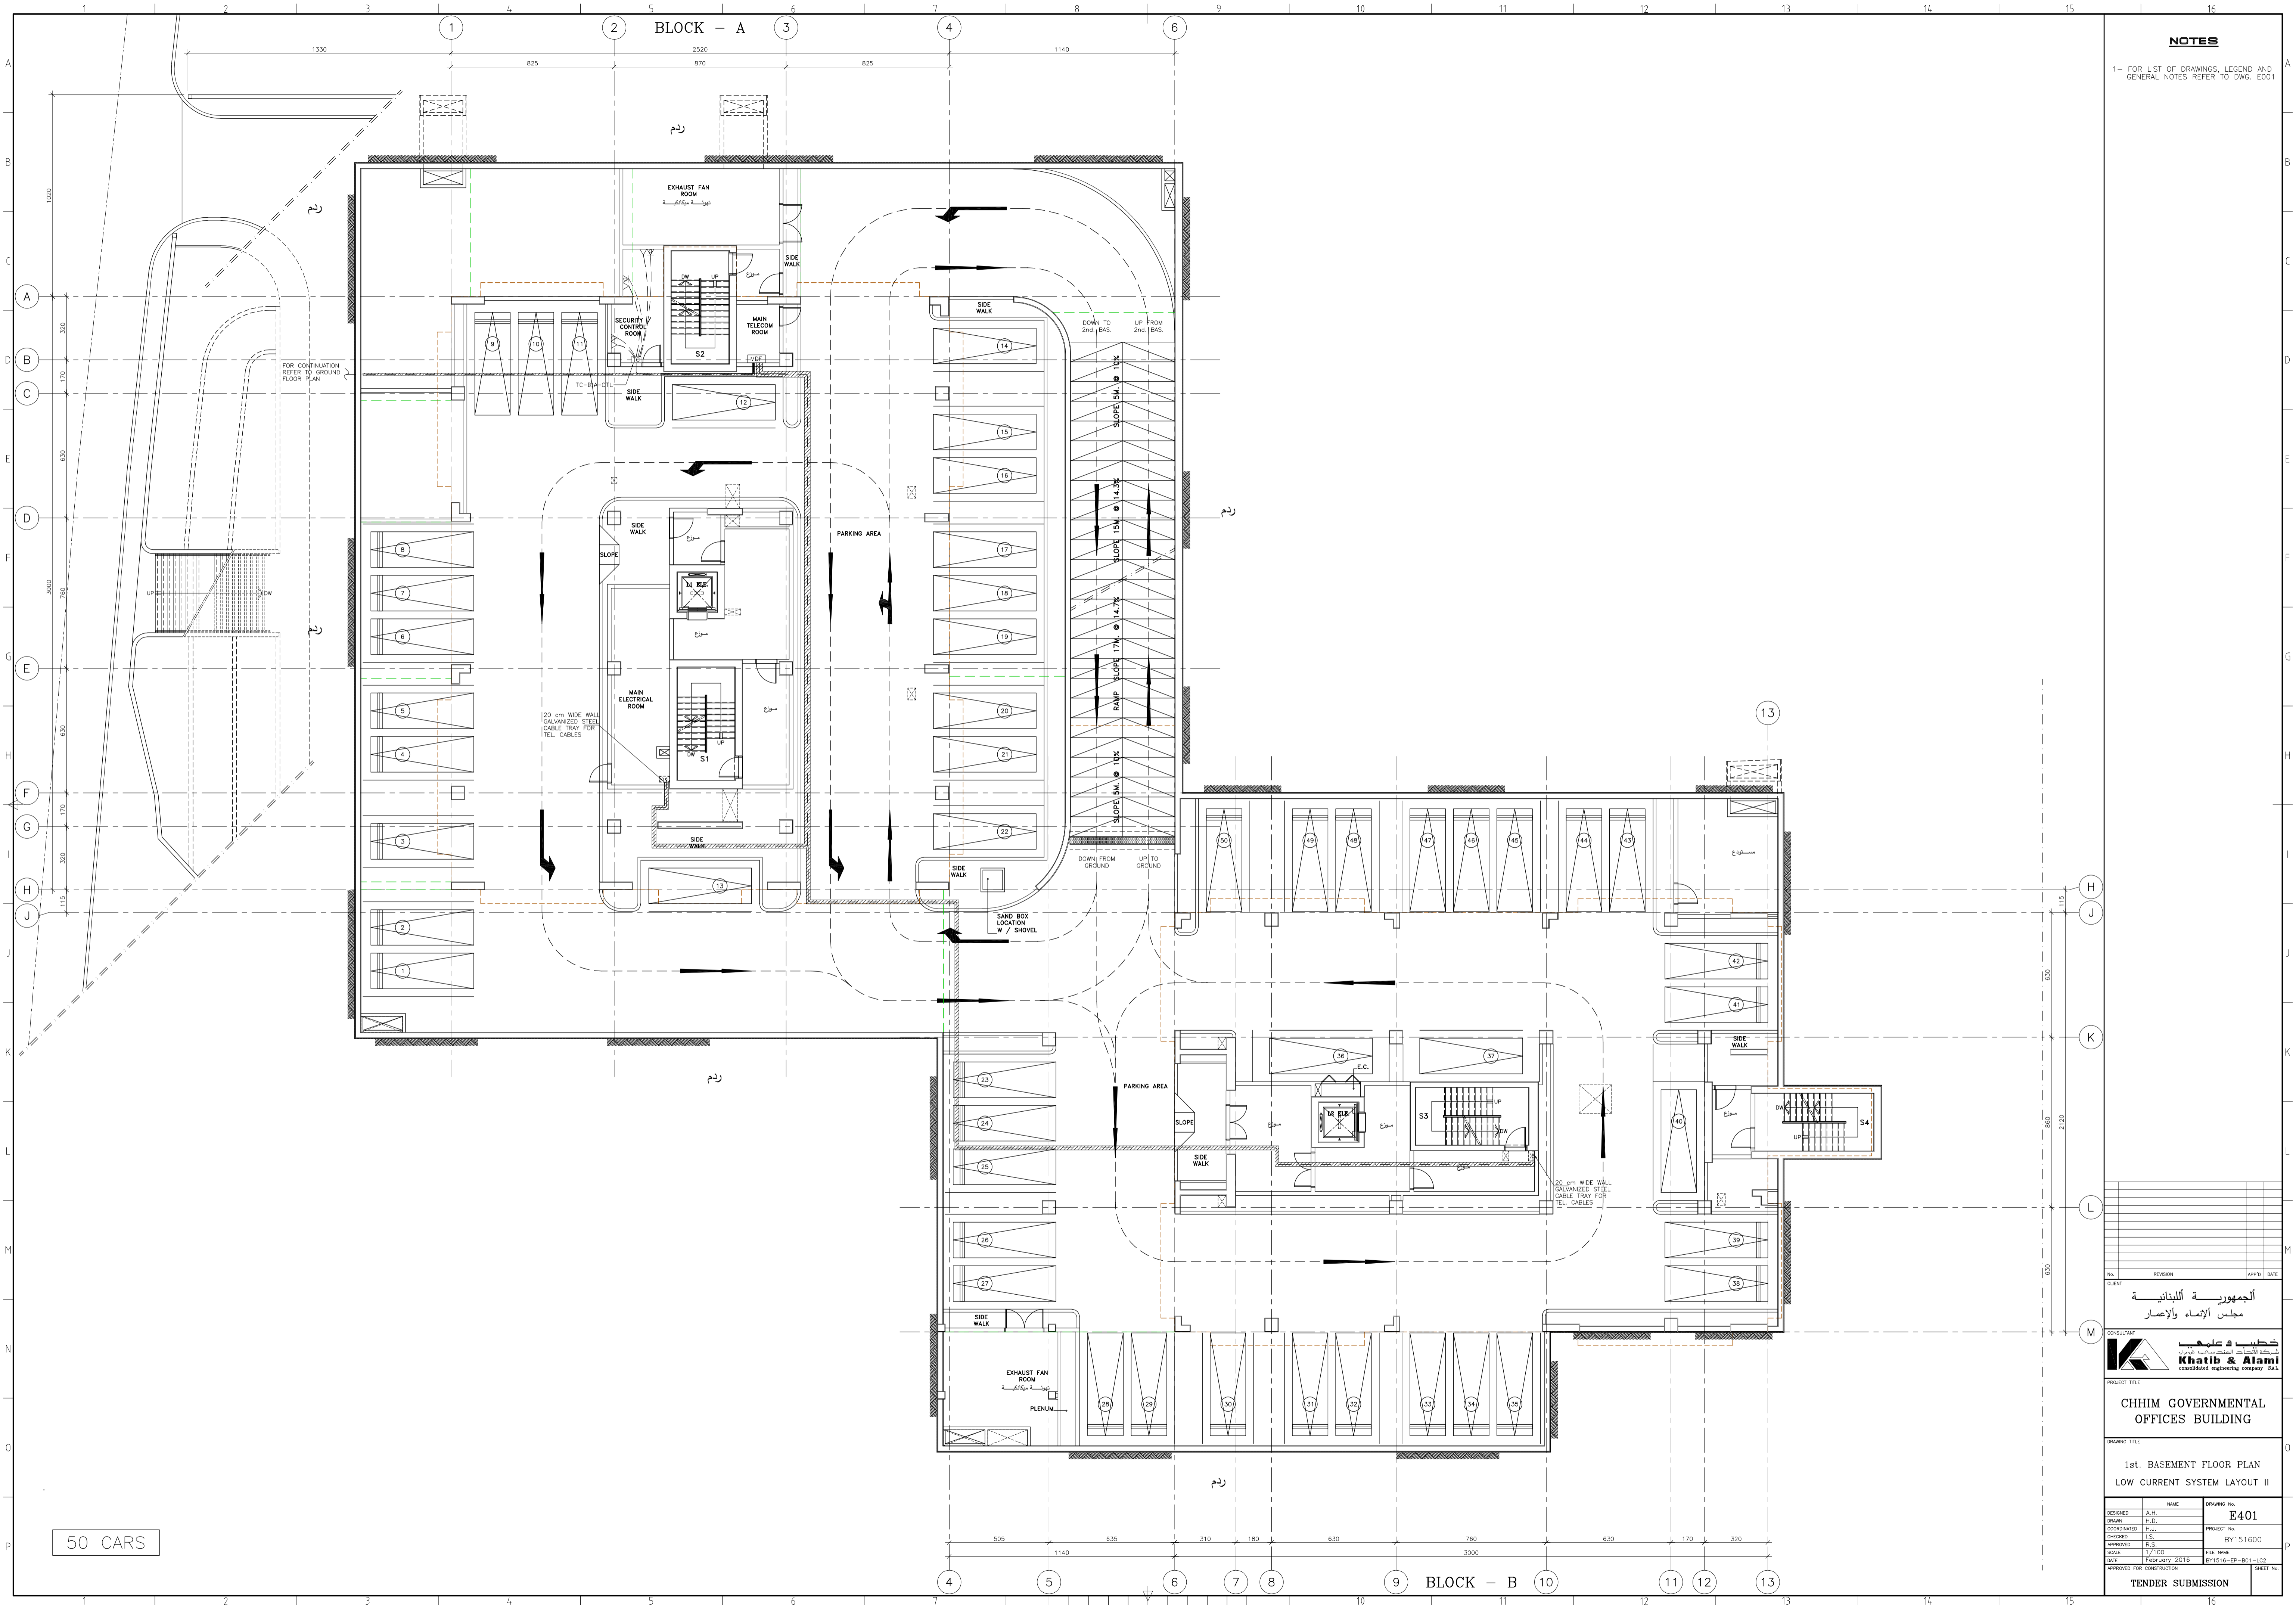

50 CARS

الجمهورية اللبنانية
مجلس الإنماء والإعمار



CHHIM GOVERNMENTAL OFFICES BUILDING

1st. BASEMENT FLOOR PLAN
LOW CURRENT SYSTEM LAYOUT II

DESIGNED	A.H.	DRAWING NO.	E401
DRAWN	H.D.	PROJECT NO.	BY151600
CHECKED	H.S.	FILE NAME	
APPROVED	R.S.	DATE	February 2016
SCALE	1/100	APPROVED FOR CONSTRUCTION	
DATE	February 2016	BY 1516-EP-E01-002	
APPROVED FOR CONSTRUCTION		SHEET NO.	
TENDER SUBMISSION			