


BLOCK - A

NOTES

1- FOR LIST OF DRAWINGS, LEGEND AND GENERAL NOTES REFER TO DWG. E001

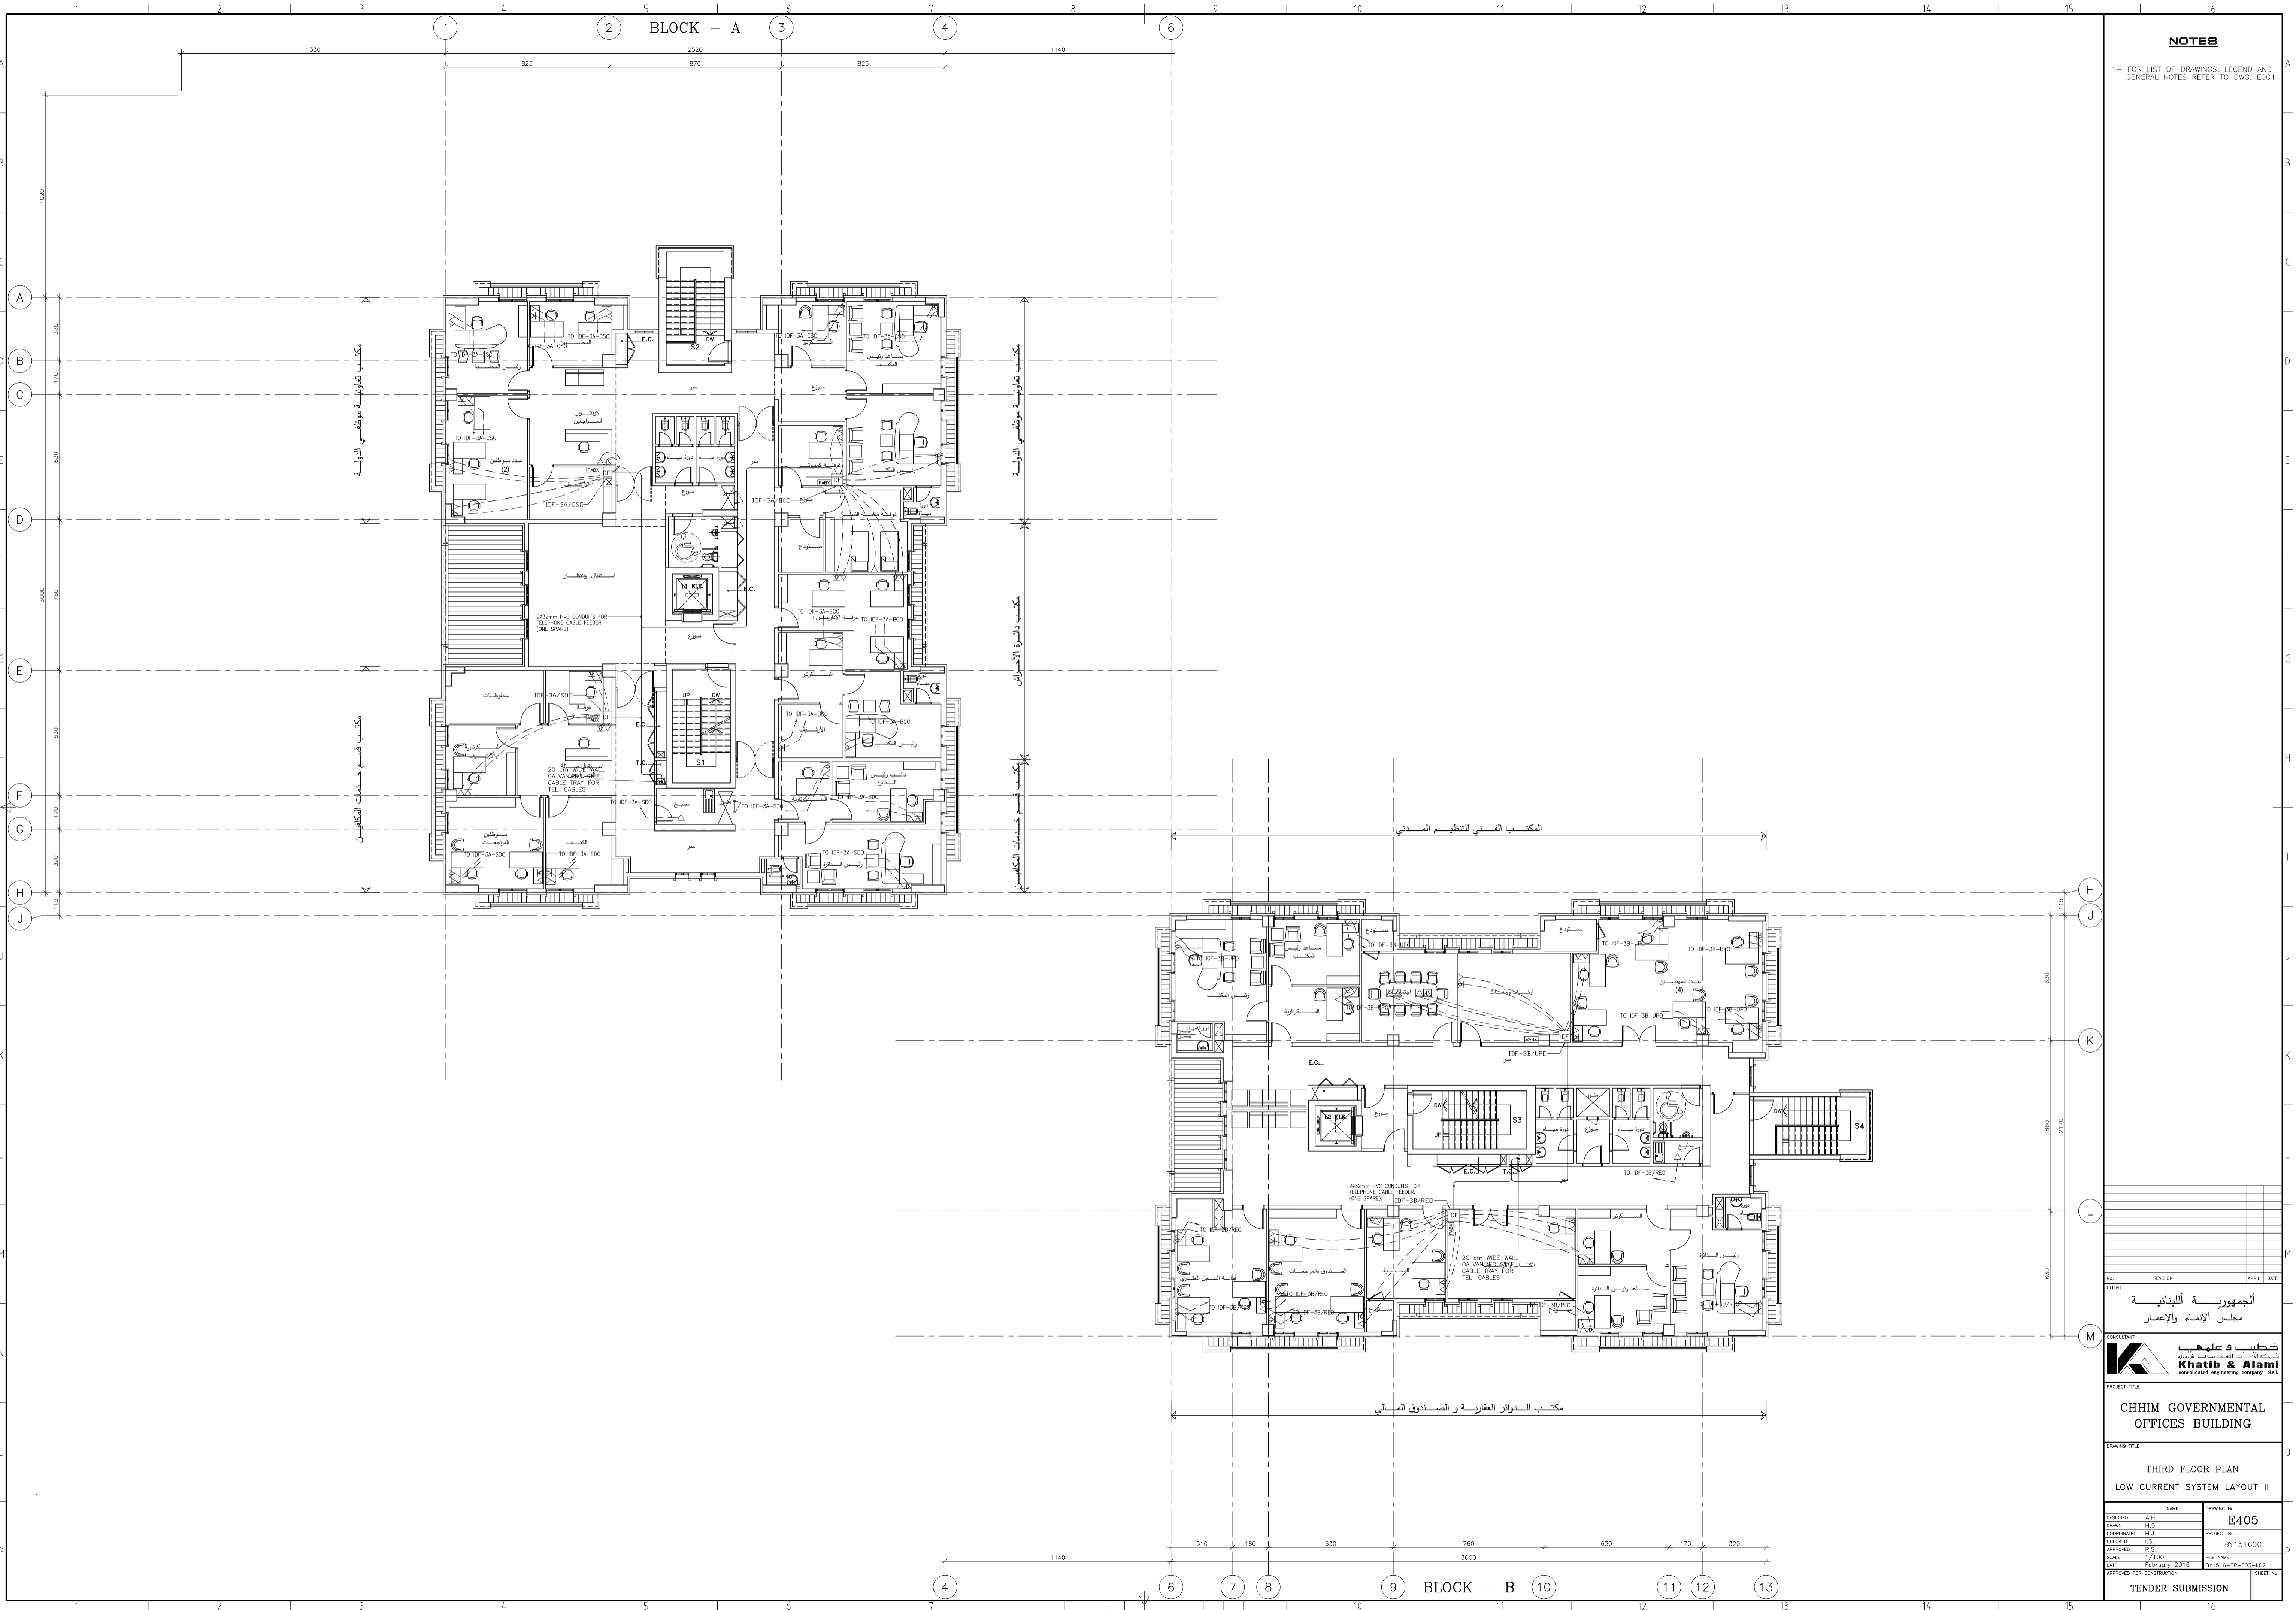

الجمهورية اللبنانية  
مجلس الإنماء والإعمار



PROJECT TITLE  
**CHHM GOVERNMENTAL OFFICES BUILDING**

DRAWING TITLE  
**THIRD FLOOR PLAN  
LOW CURRENT SYSTEM LAYOUT II**

DESIGNED	NAME	DESIGNING NO.
DESIGNED	A.H.	E405
DRAWN	H.L.	
COURTESY	H.L.	
CHECKED	R.S.	BY151600
APPROVED	R.S.	
SCALE	1/100	FILE NAME
DATE	February 2016	BY1516-FP-F03-L02
APPROVED FOR CONSTRUCTION		SHEET NO.

TENDER SUBMISSION