



NOTES

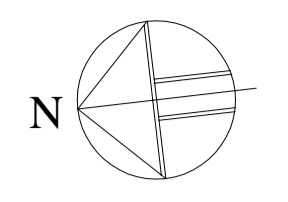

- 1- FOR GENERAL NOTES AND GENERAL DETAILS REFER TO DRWS. NO. S000, S001, S002 & S003.
- 3- FOR ALL OPENINGS & SLEEVES IN WALLS & SLABS REFER TO ARCHITECTURAL, ELECTRICAL & MECHANICAL DRAWINGS.
- 4- EXTRA REINFORCEMENT AROUND OPENINGS IF NOT SHOWN ON PLAN SHOULD BE READ FROM GENERAL NOTES DRAWING.

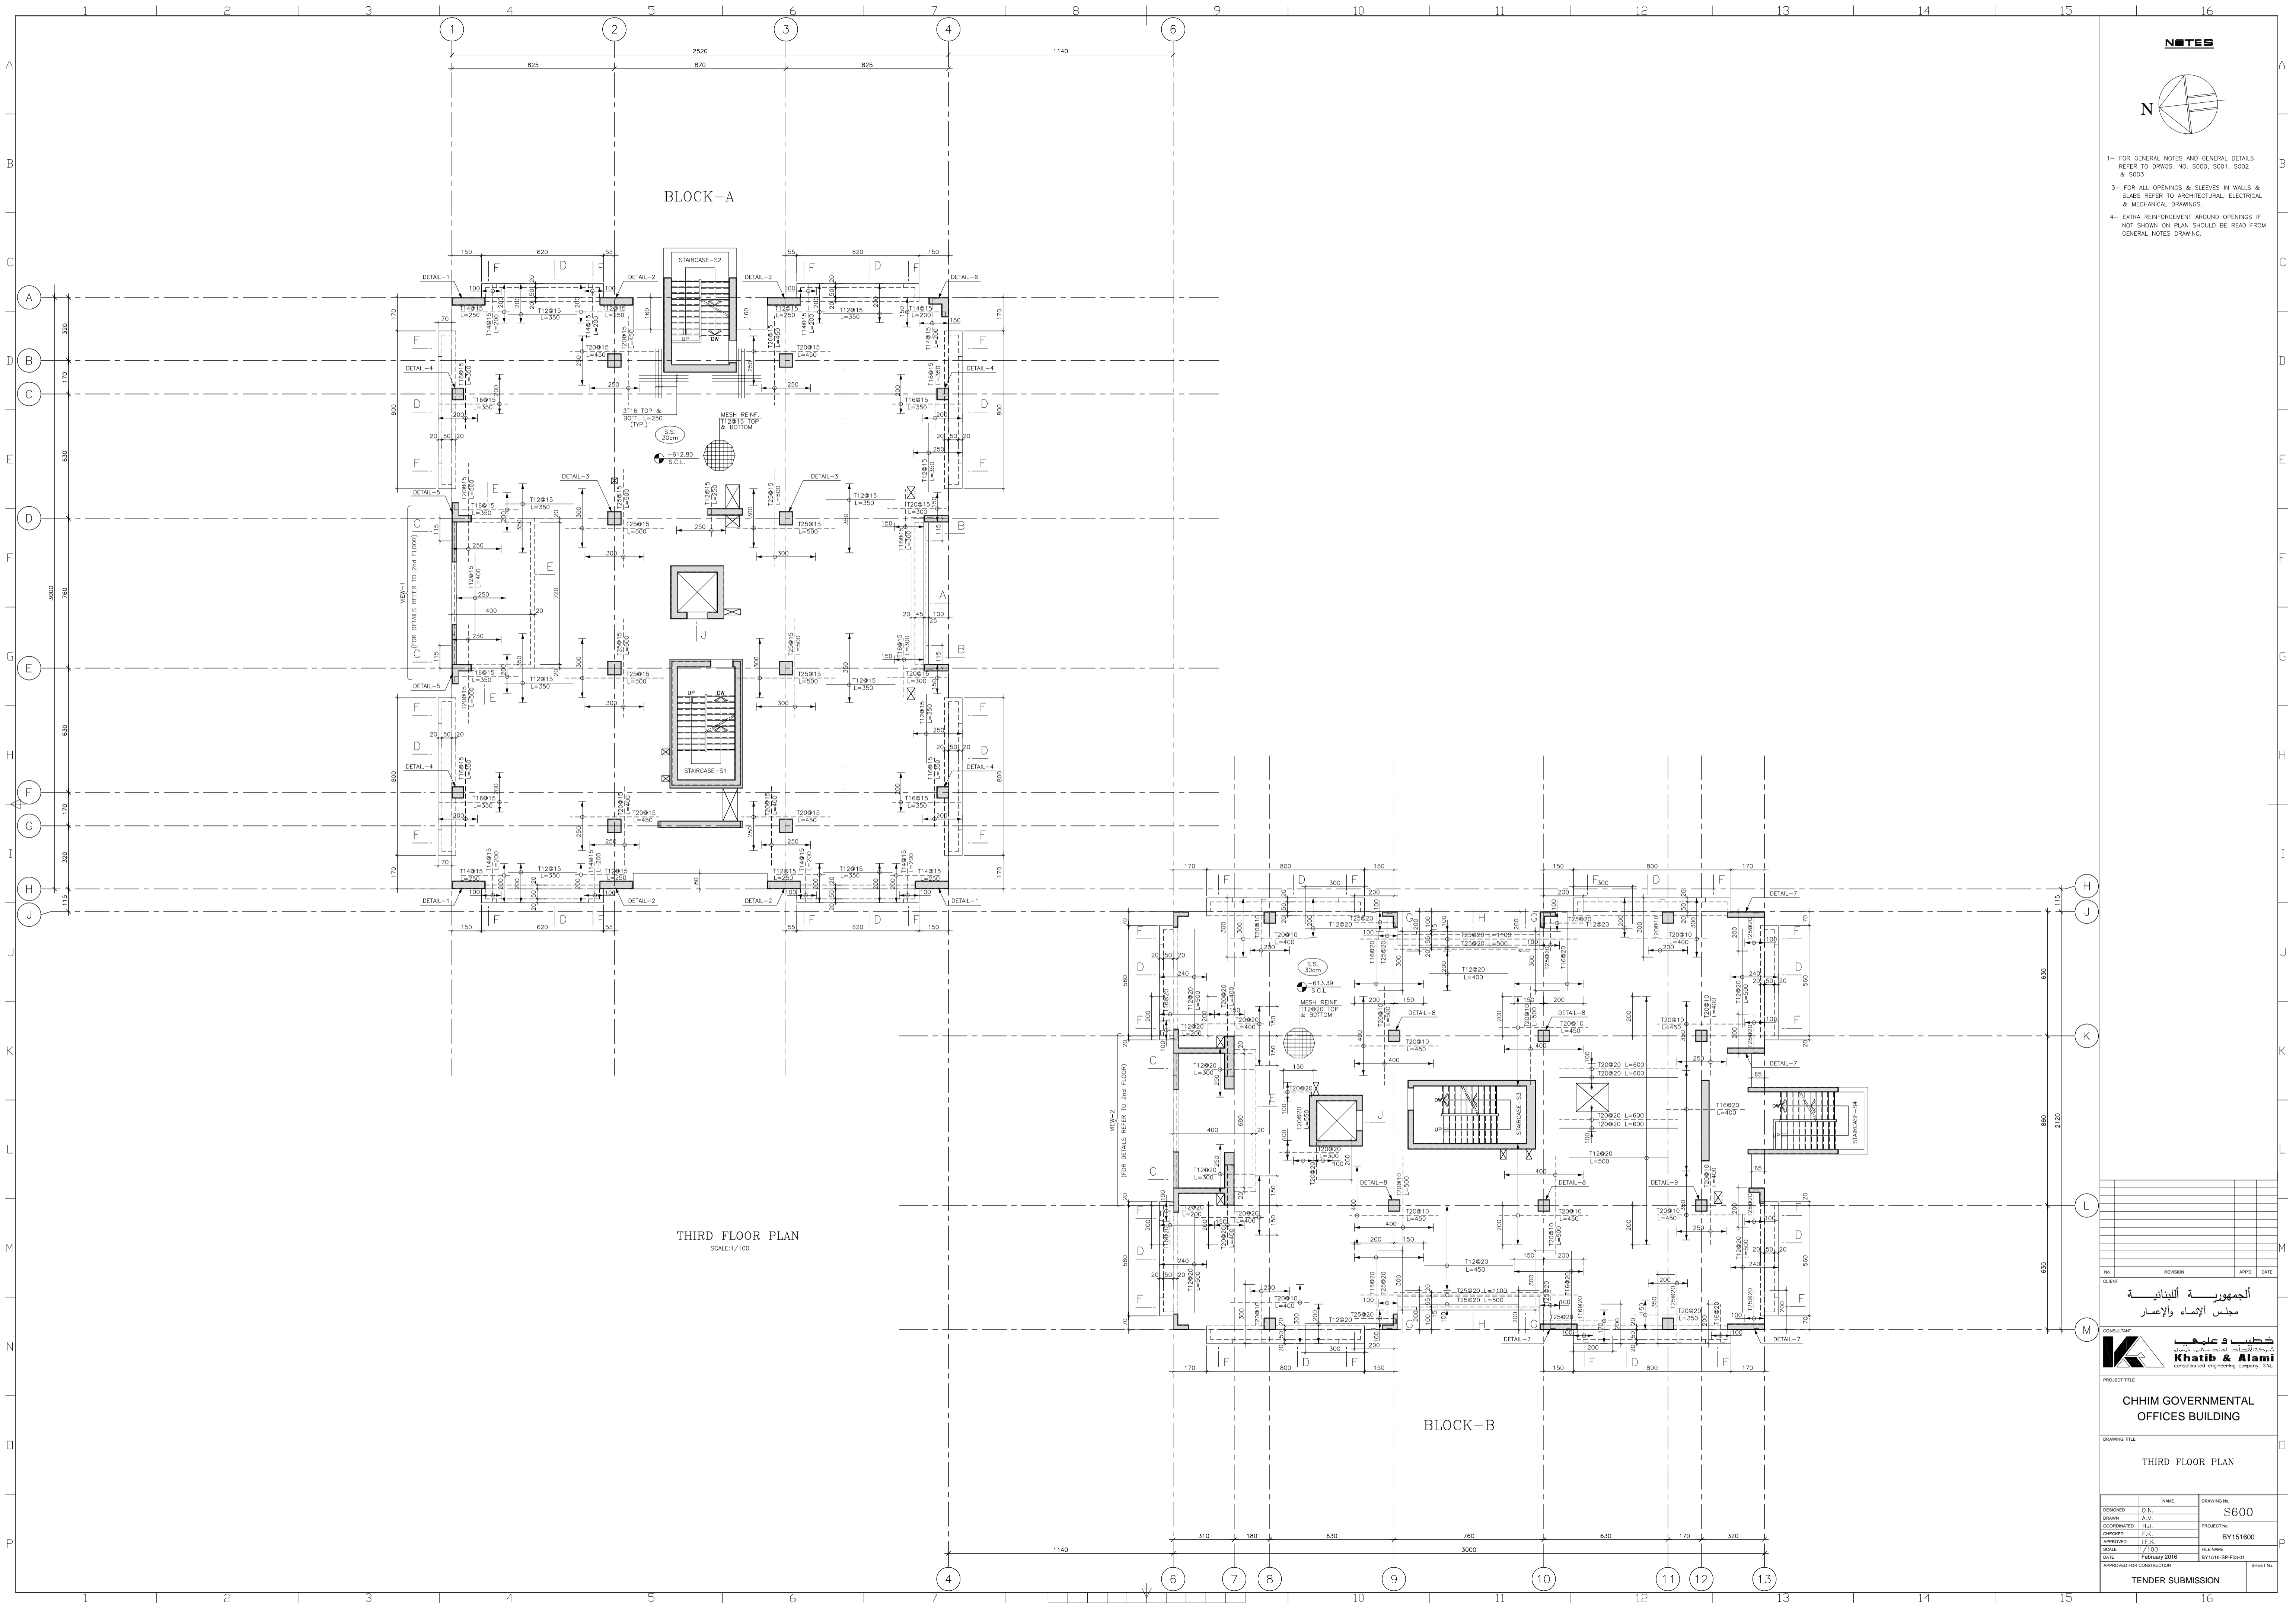

THIRD FLOOR PLAN
SCALE:1/100

BLOCK-B

	NO. _____ REVISION _____ APPD. DATE _____ CLIENT _____
<p>الجمهورية اللبنانية مجلس الإنماء والإعمار</p>	
<p>مهندس و أستاذ Khatib & Alami CONSULTANT CONSULTING ENGINEERING COMPANY S.A.L.</p>	
<p>PROJECT TITLE CHHIM GOVERNMENTAL OFFICES BUILDING</p>	
<p>DRAWING TITLE THIRD FLOOR PLAN</p>	
DESIGNED: G.N. DRAWN: A.M. COORDINATED: H.J. CHECKED: F.K. APPROVED: F.K. SCALE: 1/100 DATE: February 2016 APPROVED FOR CONSTRUCTION: _____	DRAWING NO.: S600 PROJECT NO.: BY151600 FILE NAME: BY1516-SP-F03-01 SHEET NO.: _____
<p>TENDER SUBMISSION</p>	