


BLOCK - A


NOTES

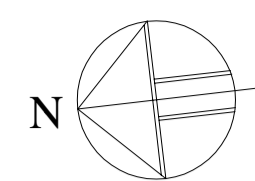

- 1- FOR GENERAL NOTES, LEGEND, ABBREVIATIONS, SCHEDULES OF INTERNAL FINISHES REFER TO DRAWING # A001
- 2- DRAWINGS SHALL NOT BE SCALED.
- 3- ALL DIMENSIONS ARE IN CENTIMETERS.
- 4- ALL LEVEL ARE IN METERS.

FIRE ZONING LEGEND

- 2 HOURS FIRE SEPERATION
- 1 1/2 HOURS FIRE SEPERATION
- 1 HOUR FIRE SEPERATION
- ▶ 60 MIN. FIRE RATED DOOR
- ▶ PF/EI 30 MN. FIRE RATED DOOR
- ▶ CF/EI 30 MN. FIRE RATED DOOR

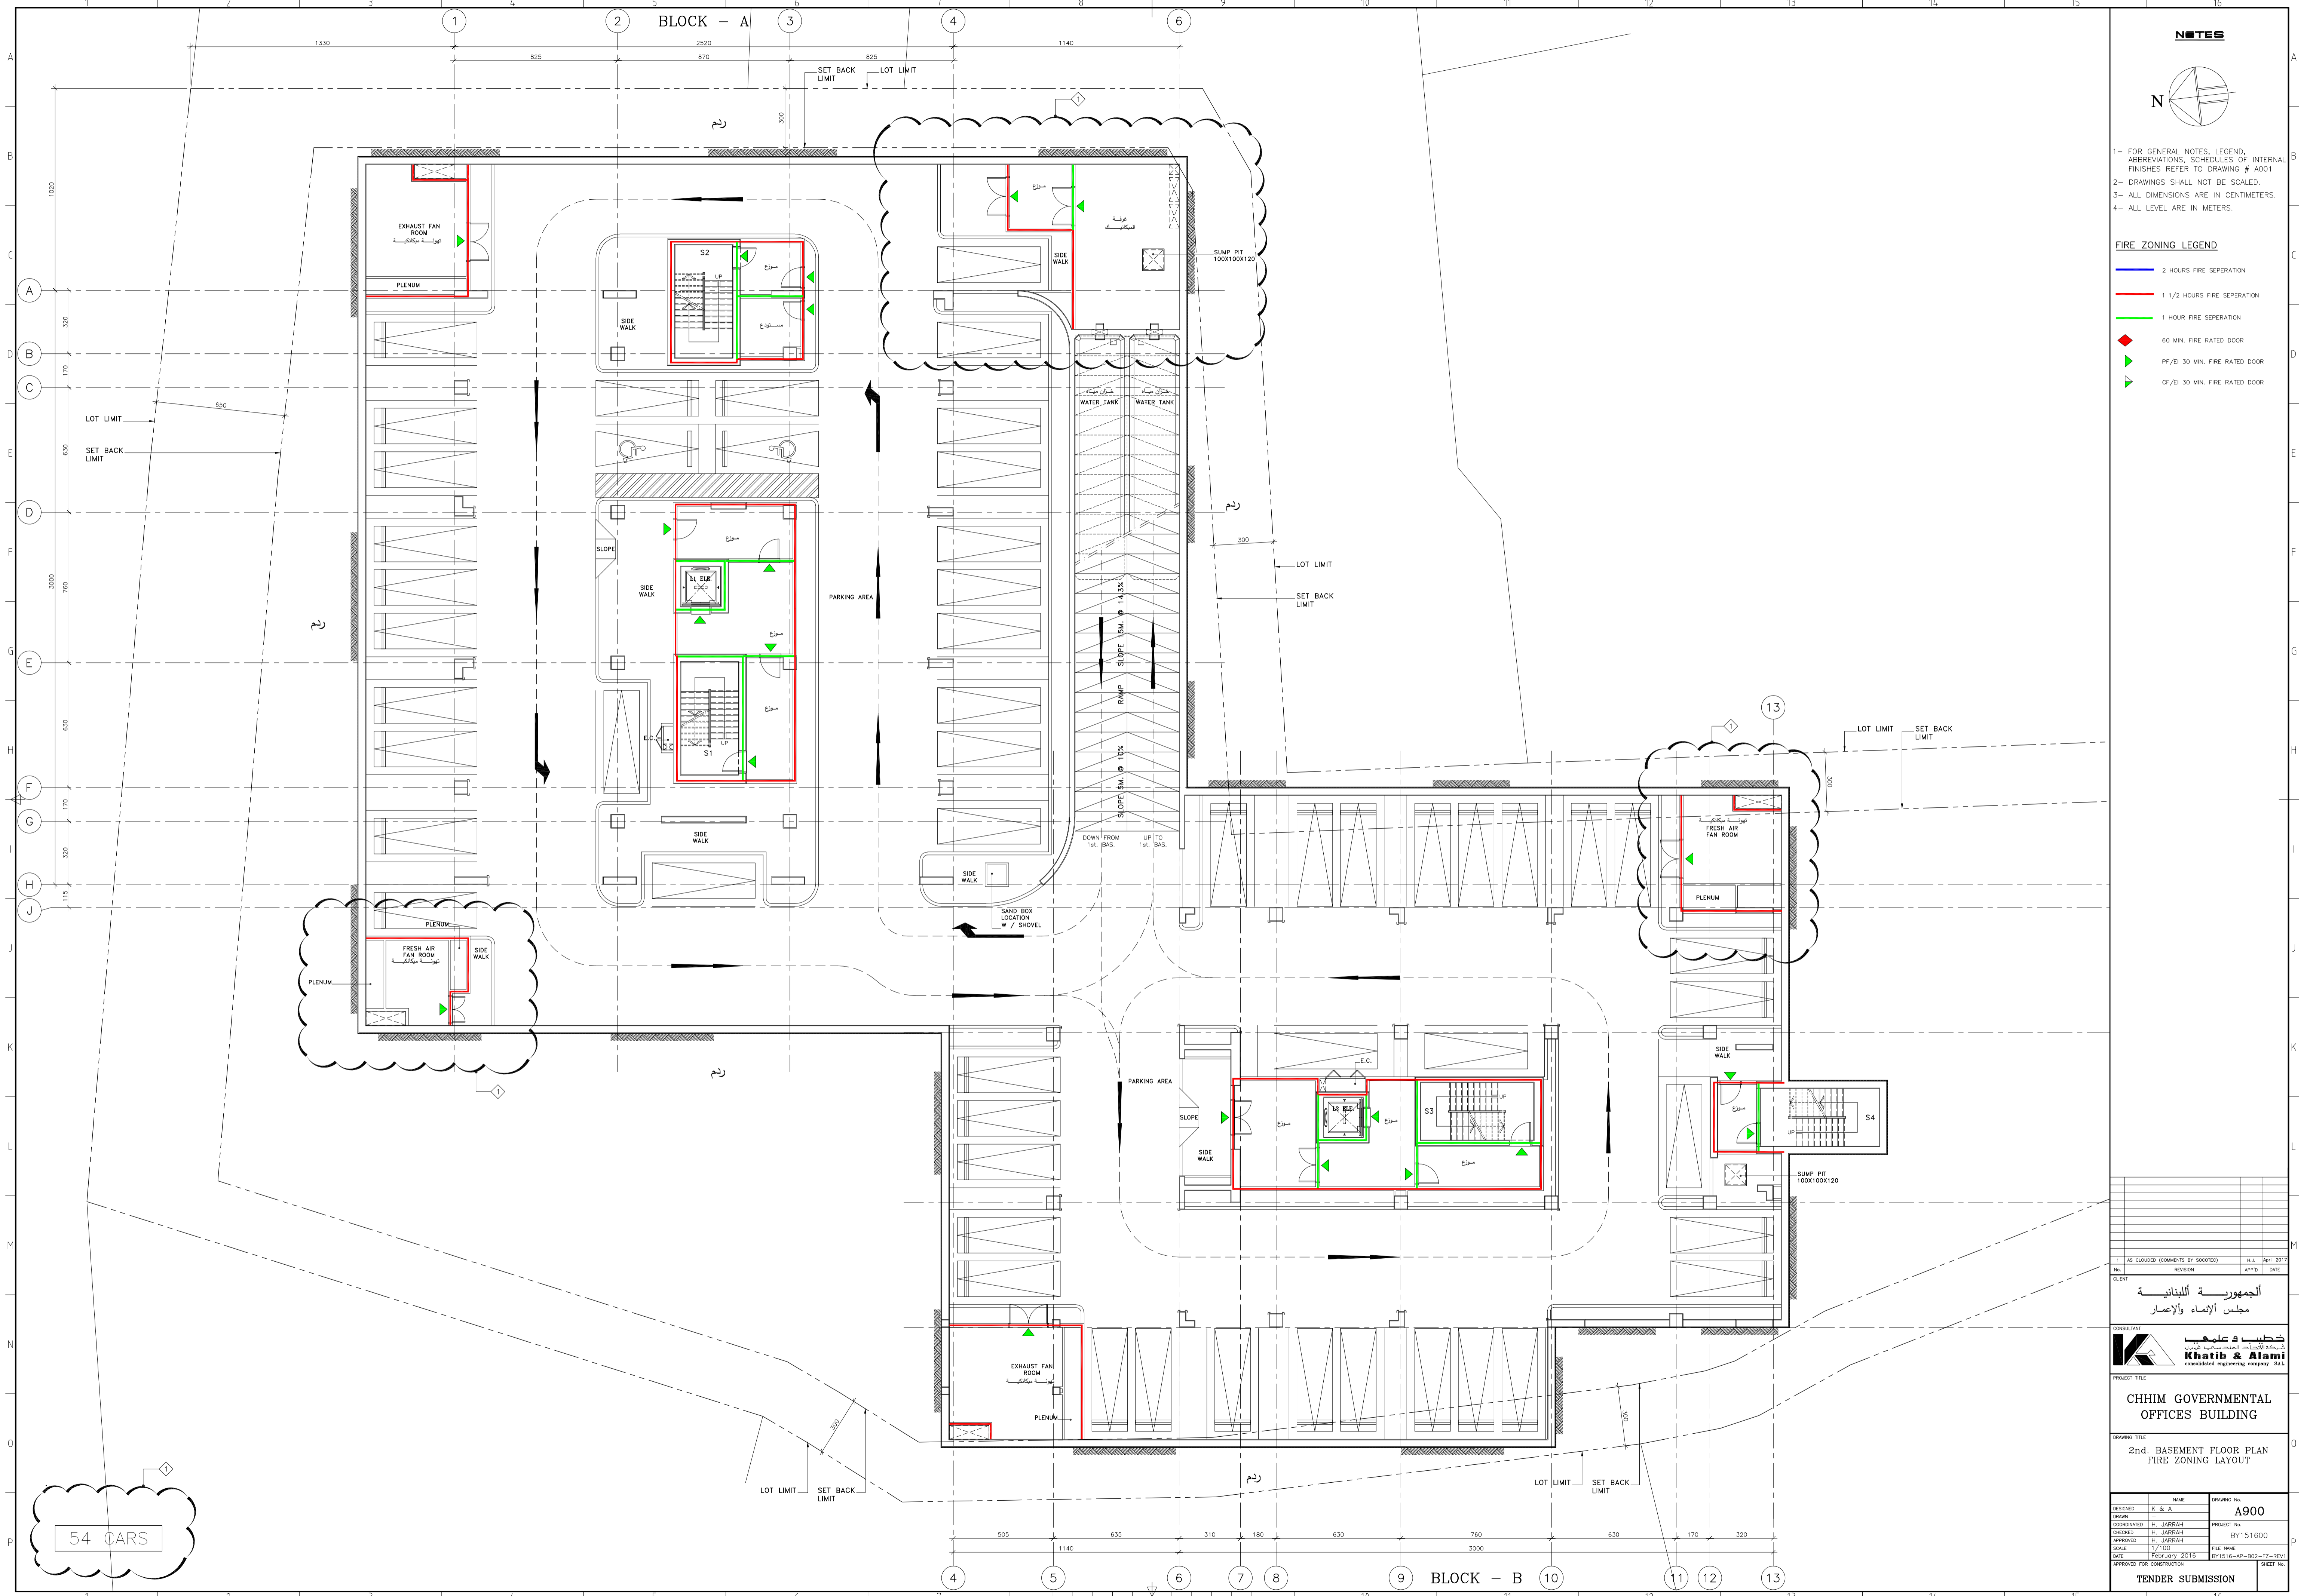

1 AS CLOUED (COMMENTS BY S00000)		H.I.	APR 2017
NO.	REVISION	APPRO.	DATE
الجمهورية اللبنانية مجلس الإنماء والإعمار			
Khatib & Alami consolidated engineering company S.A.L.			
PROJECT TITLE			
<b>CHHIM GOVERNMENTAL OFFICES BUILDING</b>			
DRAWING TITLE			
<b>2nd. BASEMENT FLOOR PLAN FIRE ZONING LAYOUT</b>			
DESIGNED	K. & A.	DRAWING No.	A900
DRAWN	-	PROJECT No.	BY151600
COORDINATED	H. JARRAH	DATE	17/1/2017
CHECKED	H. JARRAH	FILE NAME	BY1516-AP-B02-F2-REV1
APPROVED	H. JARRAH	DATE	FEBRUARY 2016
SCALE	1/1	APPROVED FOR CONSTRUCTION	SHEET No.
TENDER SUBMISSION			