


BLOCK - A


NOTES

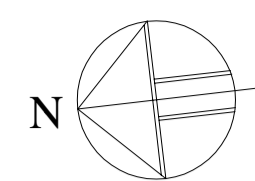

- 1- FOR GENERAL NOTES, LEGEND, ABBREVIATIONS, SCHEDULES OF INTERNAL FINISHES REFER TO DRAWING # A001
- 2- DRAWINGS SHALL NOT BE SCALED.
- 3- ALL DIMENSIONS ARE IN CENTIMETERS.
- 4- ALL LEVEL ARE IN METERS.

WALL LEGEND

- REINFORCED CONCRETE STRUCTURE.
- FAIRFACED CONCRETE WALL.
- BLOCK WALL TO SOFFIT.
- BLOCK WALL 10cm. ABOVE SUSPENDED CEILING.
- DEMOUNTABLE PARTITION TO SUSPENDED CEILING LEVEL.
- DEMOUNTABLE PARTITION BELOW CEILING = 140cm HEIGHT.

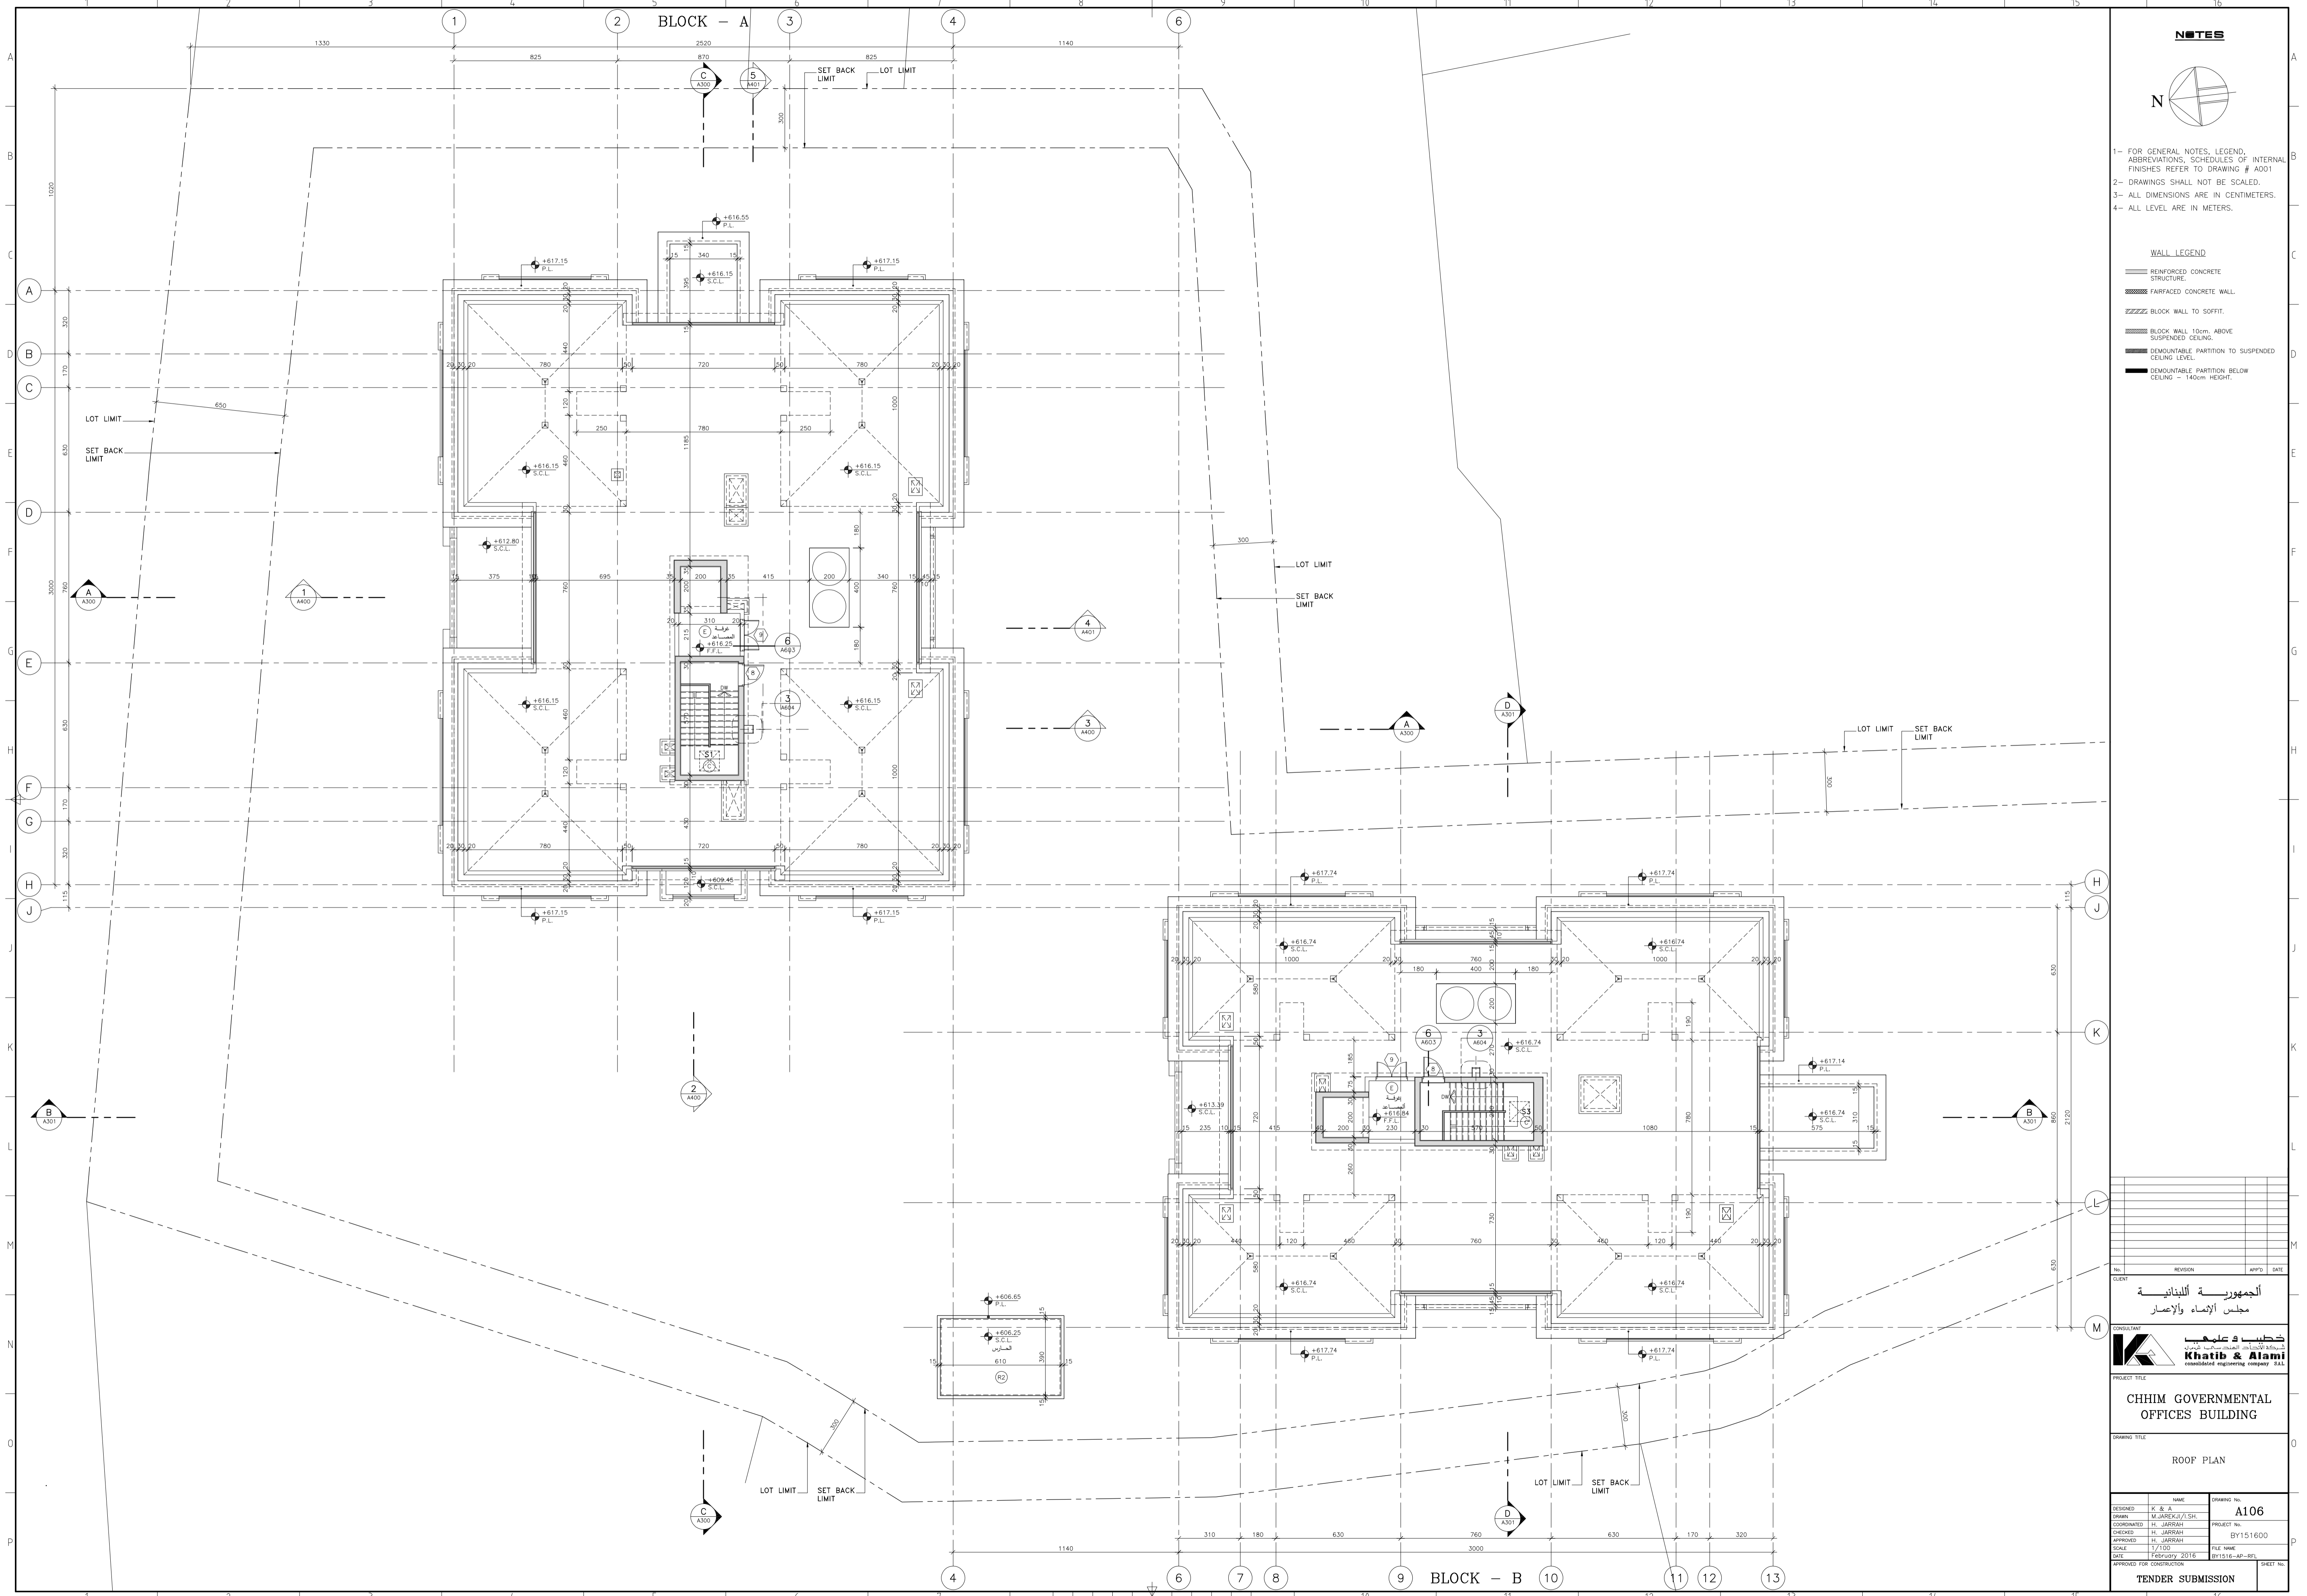

CLIENT: REVISION: APP'D: DATE:

الجمهورية اللبنانية
مجلس الإنماء والإعمار

CONSULTANT: **خطيب وعلامة**
Khatib & Alami
consolidated engineering company S.A.L.

PROJECT TITLE: CHHIM GOVERNMENTAL OFFICES BUILDING

DRAWING TITLE: ROOF PLAN

DESIGNED: K. & A.	DRAWING No.:	A106
DRAWN: M. JAREKJ/SH.	PROJECT No.:	BY151600
CHECKED: H. JARRAH	FILE NAME:	
APPROVED: H. JARRAH	DATE:	FEBRUARY 2016
SCALE: 1/100	APPROVED FOR CONSTRUCTION:	
DATE: FEBRUARY 2016	BY: 1516-AP-BEL	
APPROVED FOR CONSTRUCTION:	SHEET No.:	
TENDER SUBMISSION		

BLOCK - B