


BLOCK - A

BLOCK - B


NOTES

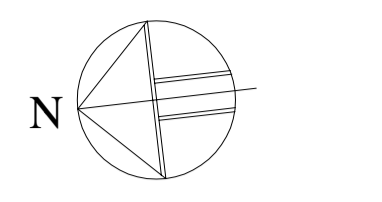

- 1- FOR GENERAL NOTES, LEGEND, ABBREVIATIONS, SCHEDULES OF INTERNAL FINISHES REFER TO DRAWING # A001
- 2- DRAWINGS SHALL NOT BE SCALED.
- 3- ALL DIMENSIONS ARE IN CENTIMETERS.
- 4- ALL LEVEL ARE IN METERS.

WALL LEGEND

- REINFORCED CONCRETE STRUCTURE.
- FARFACED CONCRETE WALL.
- BLOCK WALL TO SOFFIT.
- BLOCK WALL 10cm. ABOVE SUSPENDED CEILING.
- DEMOUNTABLE PARTITION TO SUSPENDED CEILING LEVEL.
- DEMOUNTABLE PARTITION BELOW CEILING - 140cm. HEIGHT.

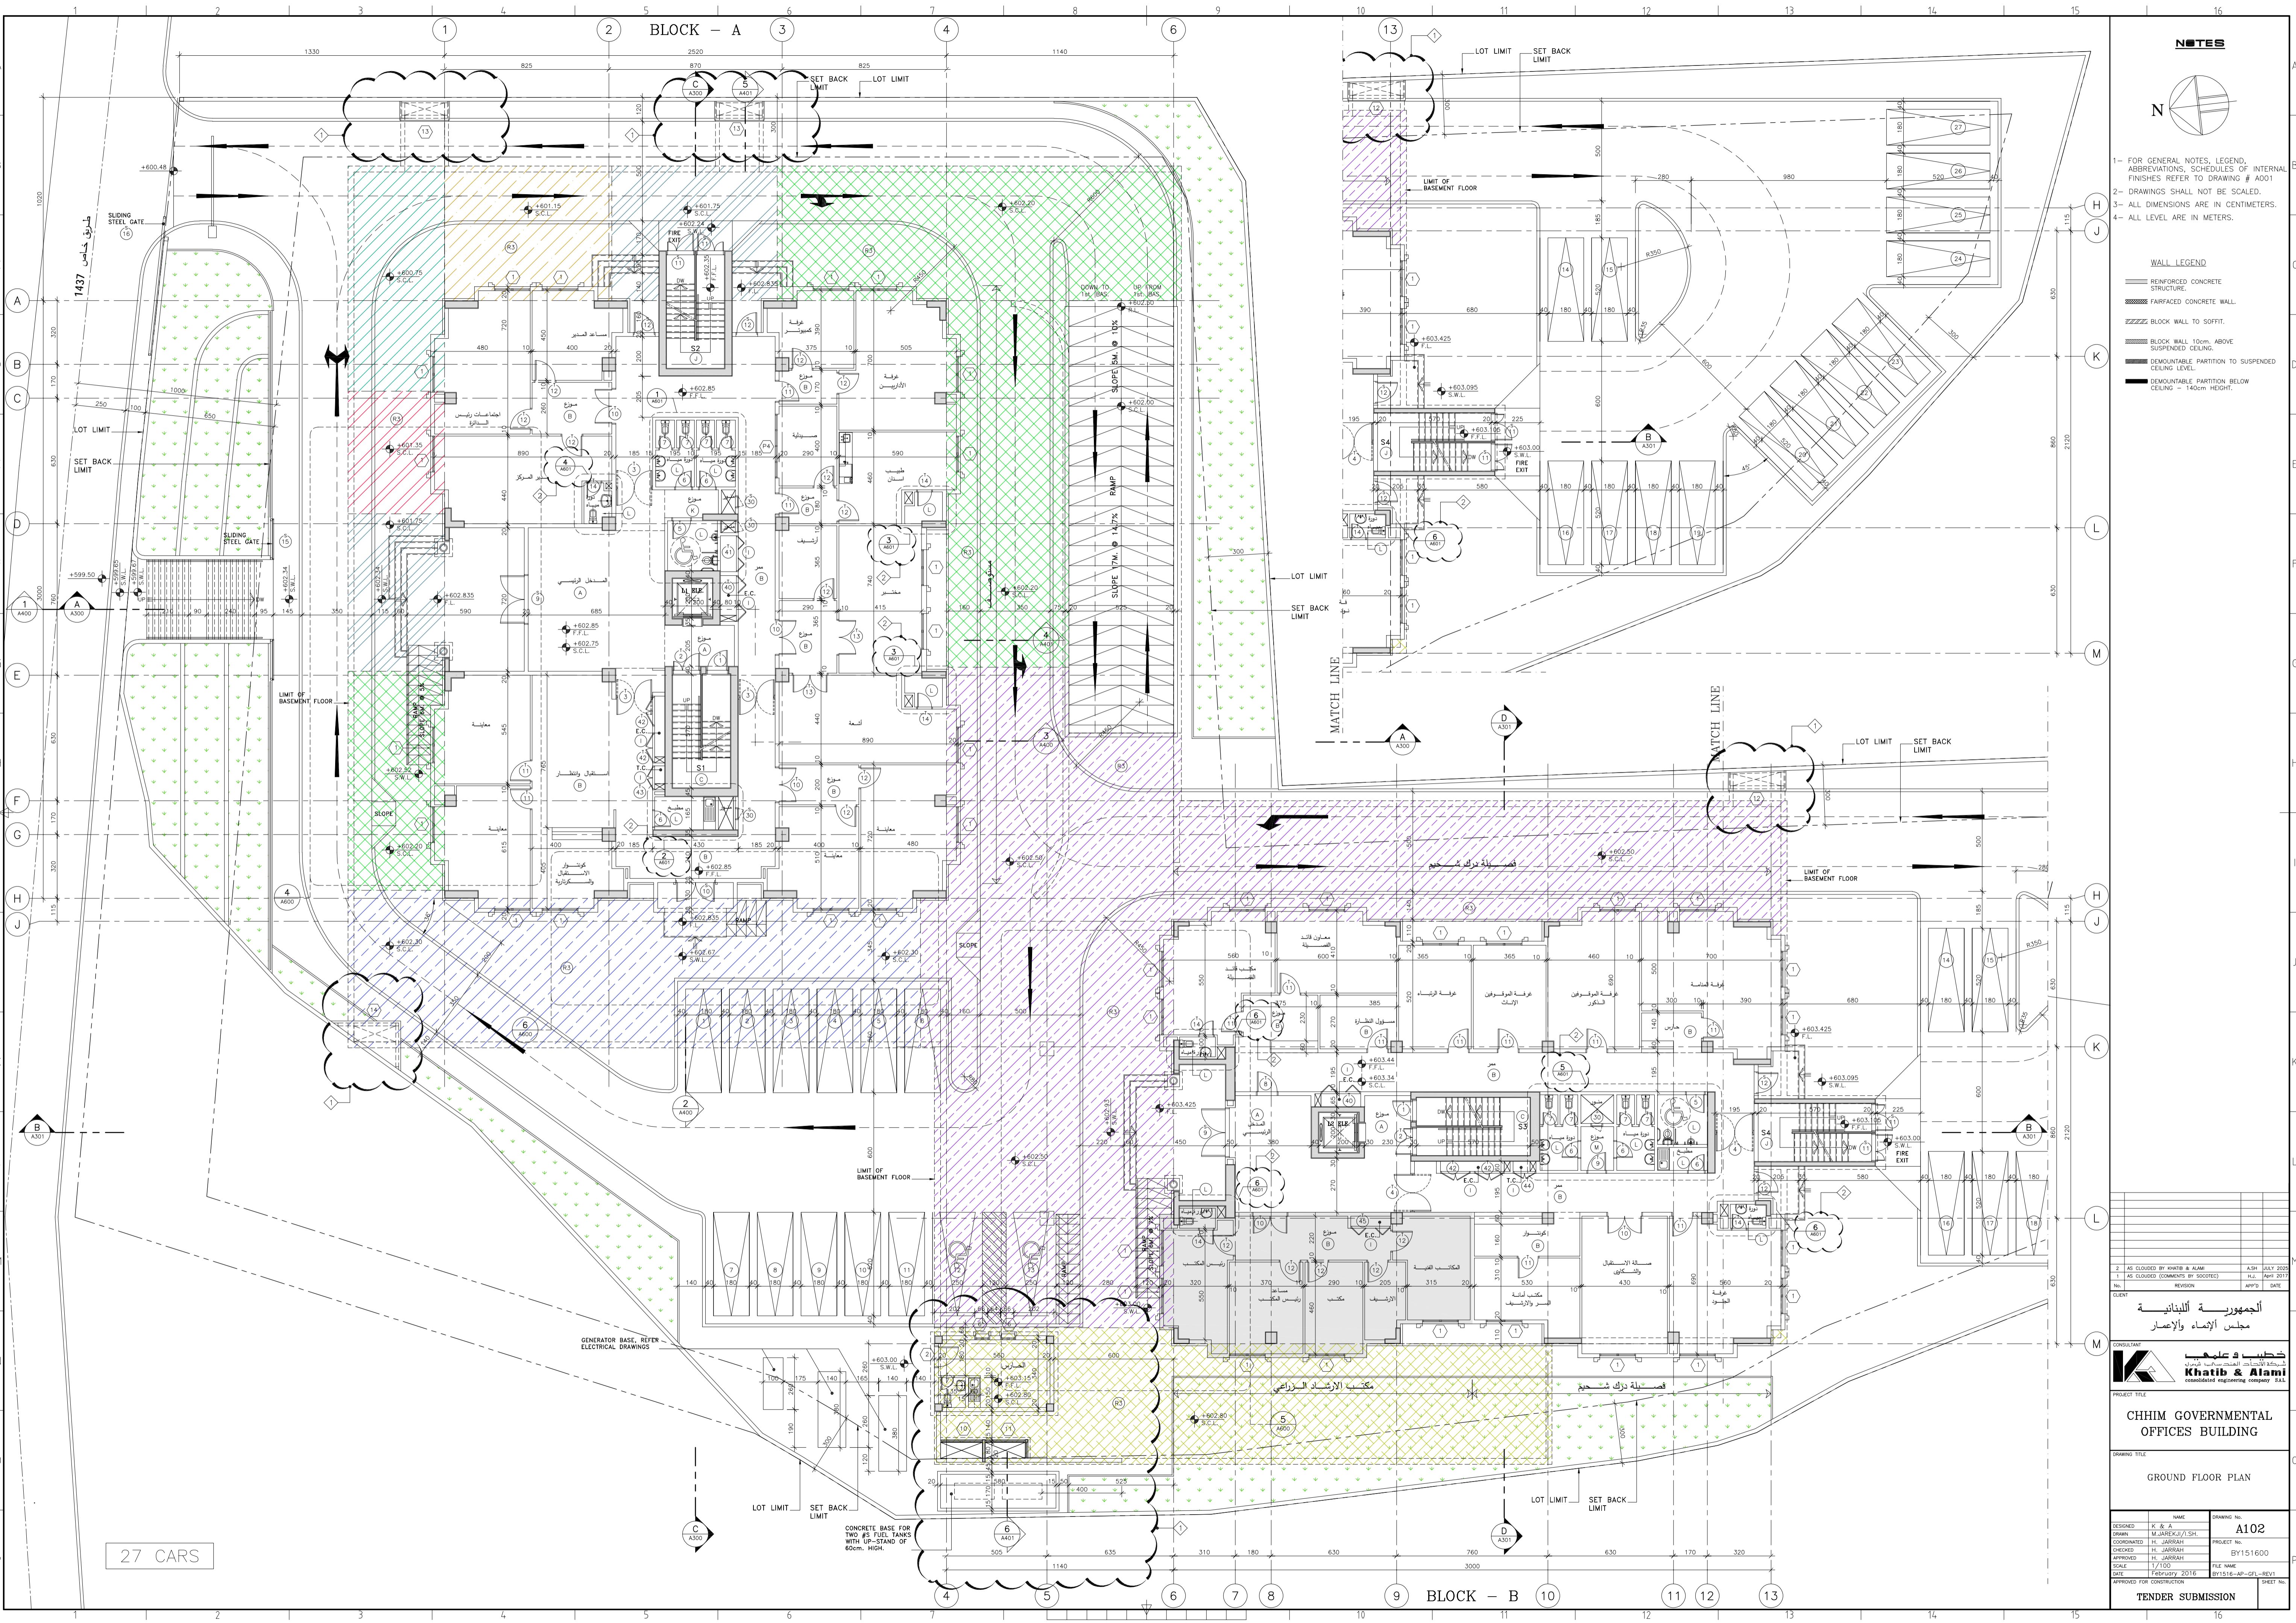

PROJECT TITLE
CHHIM GOVERNMENTAL OFFICES BUILDING

DRAWING TITLE
GROUND FLOOR PLAN

DESIGNED	K. & A.	DRAWING No.	A102
DRAWN	M. JAREK/SH.	PROJECT No.	BY151600
COORDINATED	H. JARRAH	FILE NAME	BY1516-AP-GF-REV1
CHECKED	H. JARRAH	DATE	FEBRUARY 2016
APPROVED	H. JARRAH	DATE	FEBRUARY 2016
SCALE	1/100	DATE	FEBRUARY 2016
DATE	FEBRUARY 2016	DATE	FEBRUARY 2016
APPROVED FOR CONSTRUCTION		DATE	FEBRUARY 2016
TENDER SUBMISSION		DATE	FEBRUARY 2016

27 CARS

CONCRETE BASE FOR TWO #5 FUEL TANKS WITH UP-STAND OF 60cm. HIGH.

GENERATOR BASE, REFER ELECTRICAL DRAWINGS