


BLOCK - A

NOTES

1- FOR LIST OF DRAWINGS, LEGEND AND GENERAL NOTES REFER TO DWG. E001

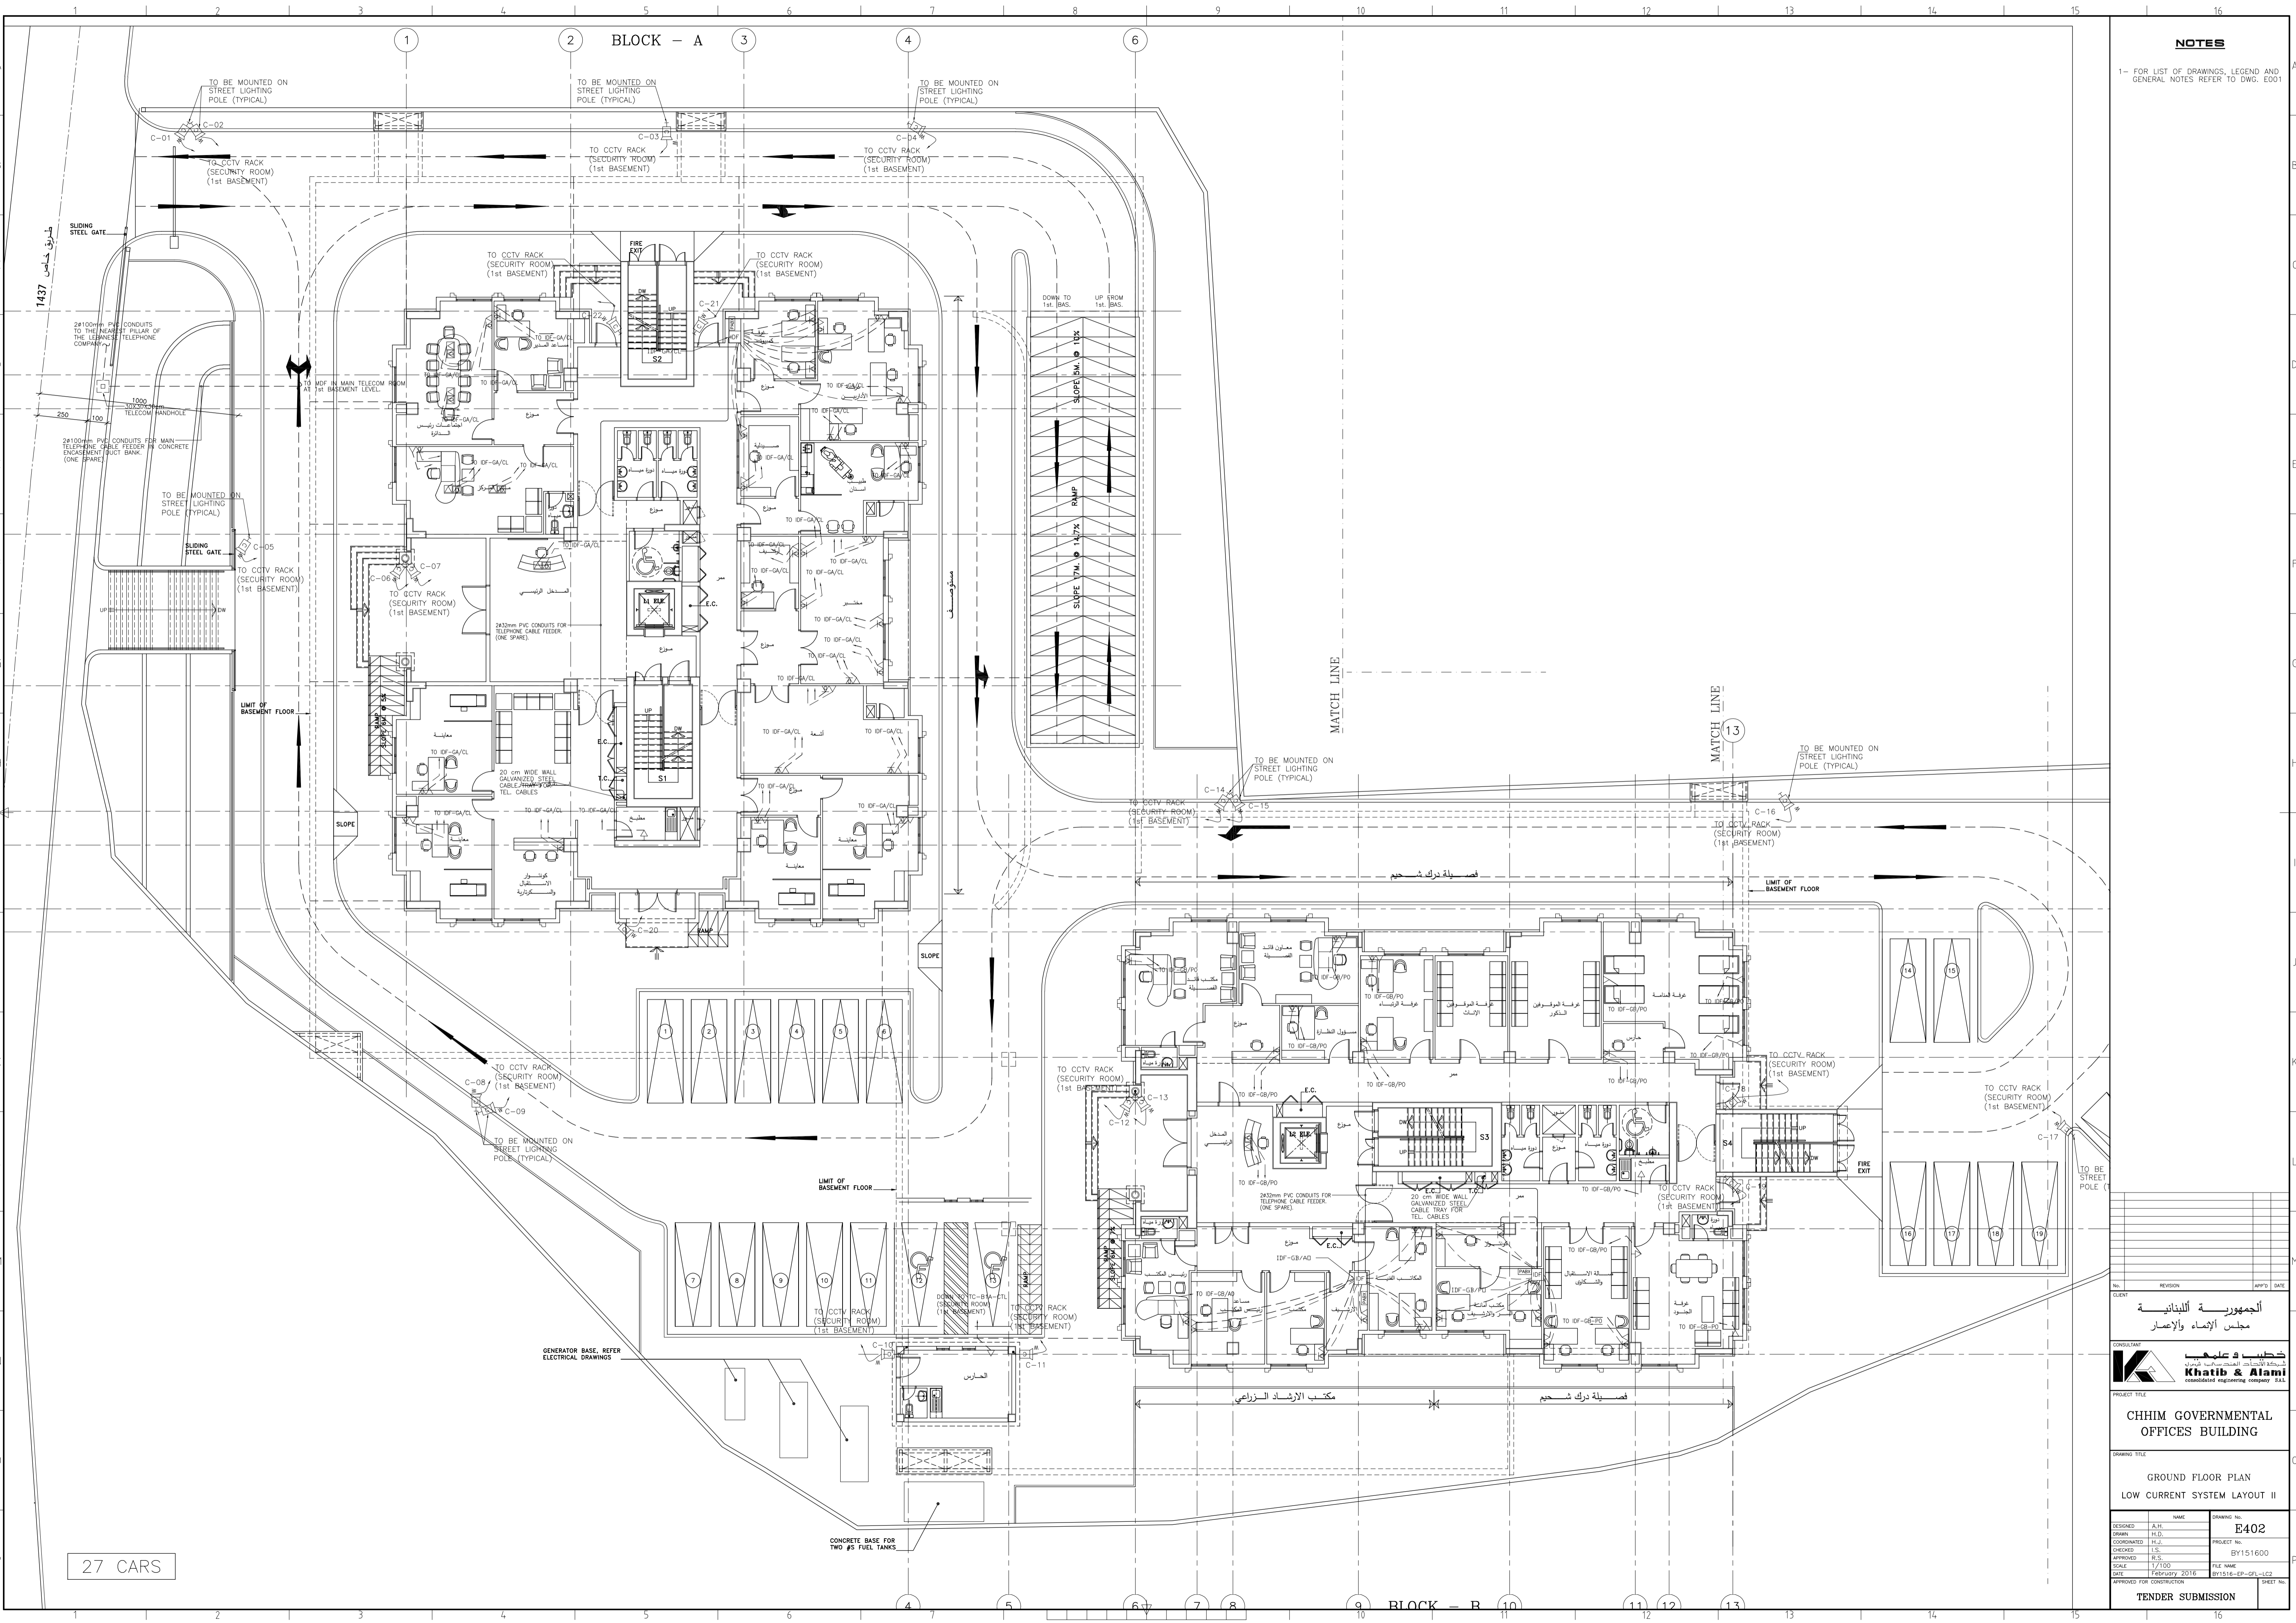

NO.	REVISION	APP'D	DATE
CLIENT الجمهورية اللبنانية مجلس الإنماء والإعمار			
CONSULTANT  Khatib & Alami consolidated engineering company S.A.L.			
PROJECT TITLE CHHM GOVERNMENTAL OFFICES BUILDING			
DRAWING TITLE GROUND FLOOR PLAN LOW CURRENT SYSTEM LAYOUT II			
DESIGNED	A.H.	DRAWING NO.	E402
DRAWN	H.D.	PROJECT NO.	BY151600
CHECKED	R.S.	FILE NAME	
APPROVED	R.S.	DATE	February 2016
SCALE	1/100	DATE	February 2016
DATE	February 2016	BY	BY1516-EP-G1-02
APPROVED FOR CONSTRUCTION		SHEET NO.	
TENDER SUBMISSION			

27 CARS

BLOCK - B