


BLOCK - A


NOTES

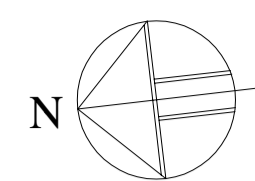

- 1- FOR GENERAL NOTES, LEGEND, ABBREVIATIONS, SCHEDULES OF INTERNAL FINISHES REFER TO DRAWING # A001
- 2- DRAWINGS SHALL NOT BE SCALED.
- 3- ALL DIMENSIONS ARE IN CENTIMETERS.
- 4- ALL LEVEL ARE IN METERS.

FIRE ZONING LEGEND

- 2 HOURS FIRE SEPERATION
- 1 1/2 HOURS FIRE SEPERATION
- 1 HOUR FIRE SEPERATION
- ▶ 60 MIN. FIRE RATED DOOR
- ▶ PF/EI 30 MIN. FIRE RATED DOOR
- ▶ CF/EI 30 MIN. FIRE RATED DOOR

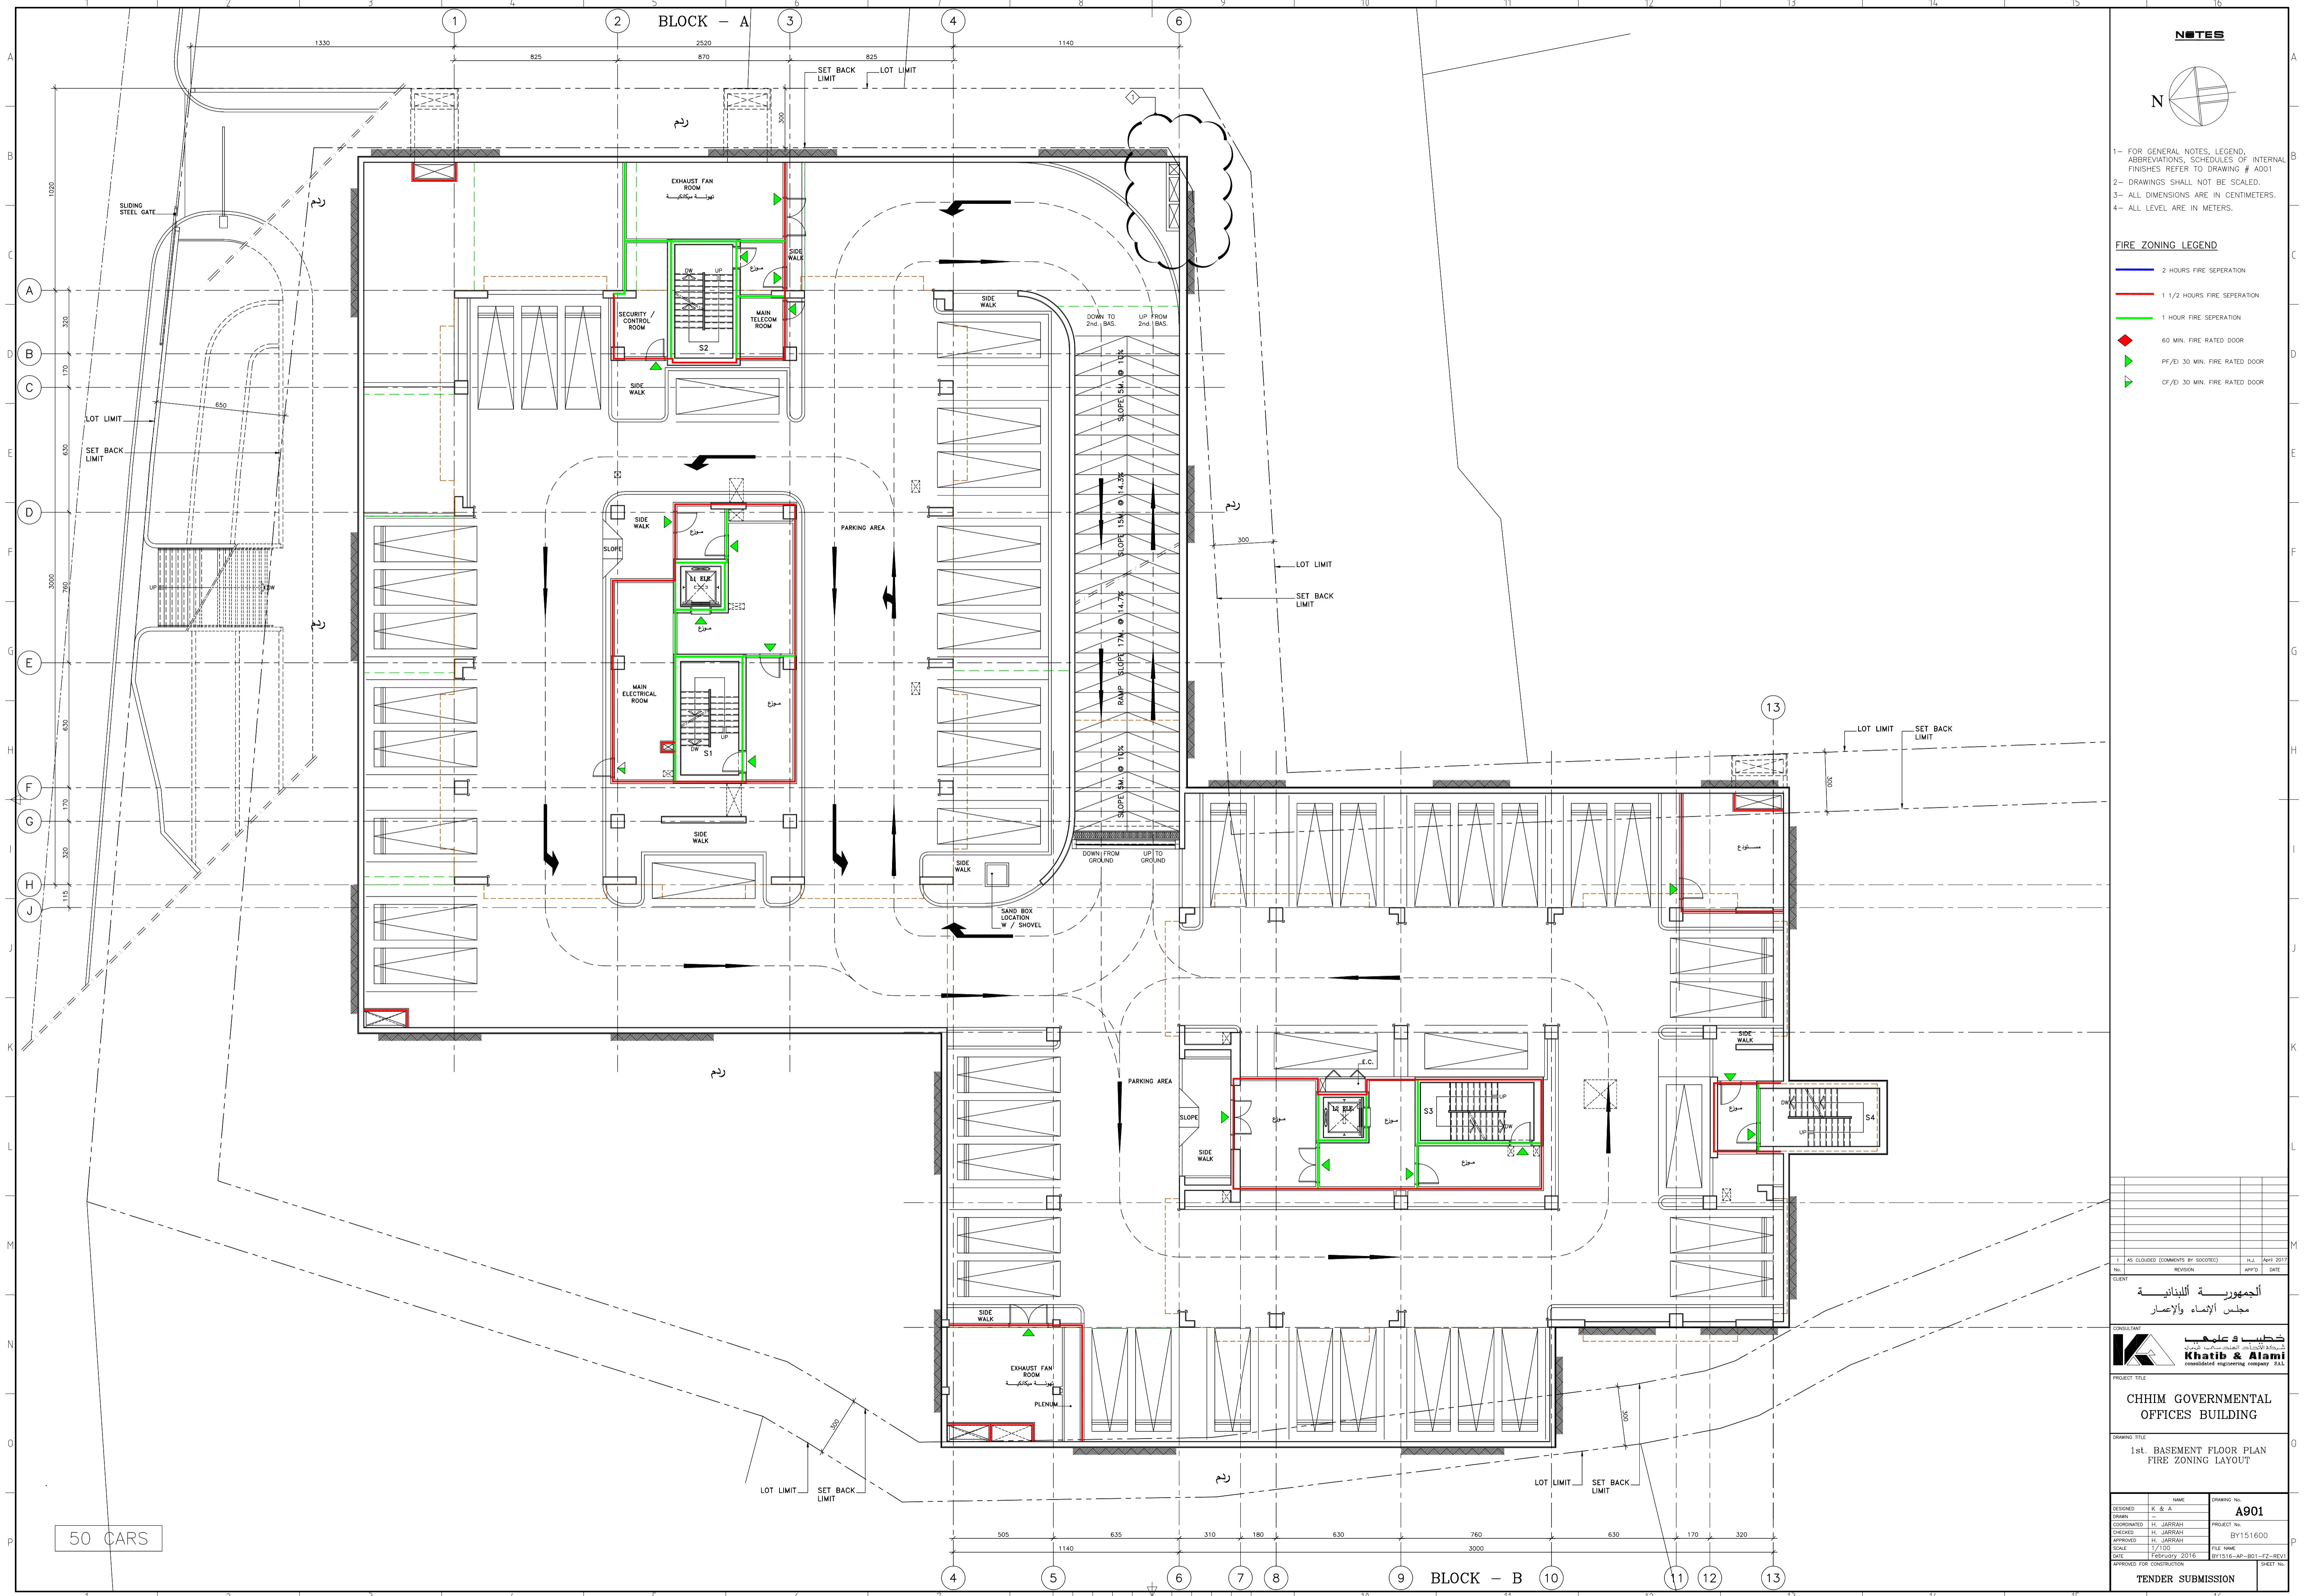

1	AS CLOURED (COMMENTS BY SUCOREC)	H.L.	APR 2017
NO.	REVISION	APPRO.	DATE

الجمهورية اللبنانية
مجلس الإنماء والإعمار



PROJECT TITLE
CHHIM GOVERNMENTAL OFFICES BUILDING

DRAWING TITLE
**1st. BASEMENT FLOOR PLAN
FIRE ZONING LAYOUT**

DESIGNED	K. & A.	DRAWING No.	A901
DRAWN	-	PROJECT No.	BY151600
COORDINATED	H. JARRAH	FILE NAME	BY1516-AP-B01-F2-REV1
CHECKED	H. JARRAH	SCALE	1/100
APPROVED	H. JARRAH	DATE	FEBRUARY 2016
DATE	17/100	APPROVED FOR CONSTRUCTION	BY1516-AP-B01-F2-REV1
TENDER SUBMISSION			SHEET No.