


NOTES


- 1- FOR GENERAL NOTES, LEGEND, ABBREVIATIONS, SCHEDULES OF INTERNAL FINISHES REFER TO DRAWING # A001
- 2- DRAWINGS SHALL NOT BE SCALED.
- 3- ALL DIMENSIONS ARE IN CENTIMETERS.
- 4- ALL LEVEL ARE IN METERS.

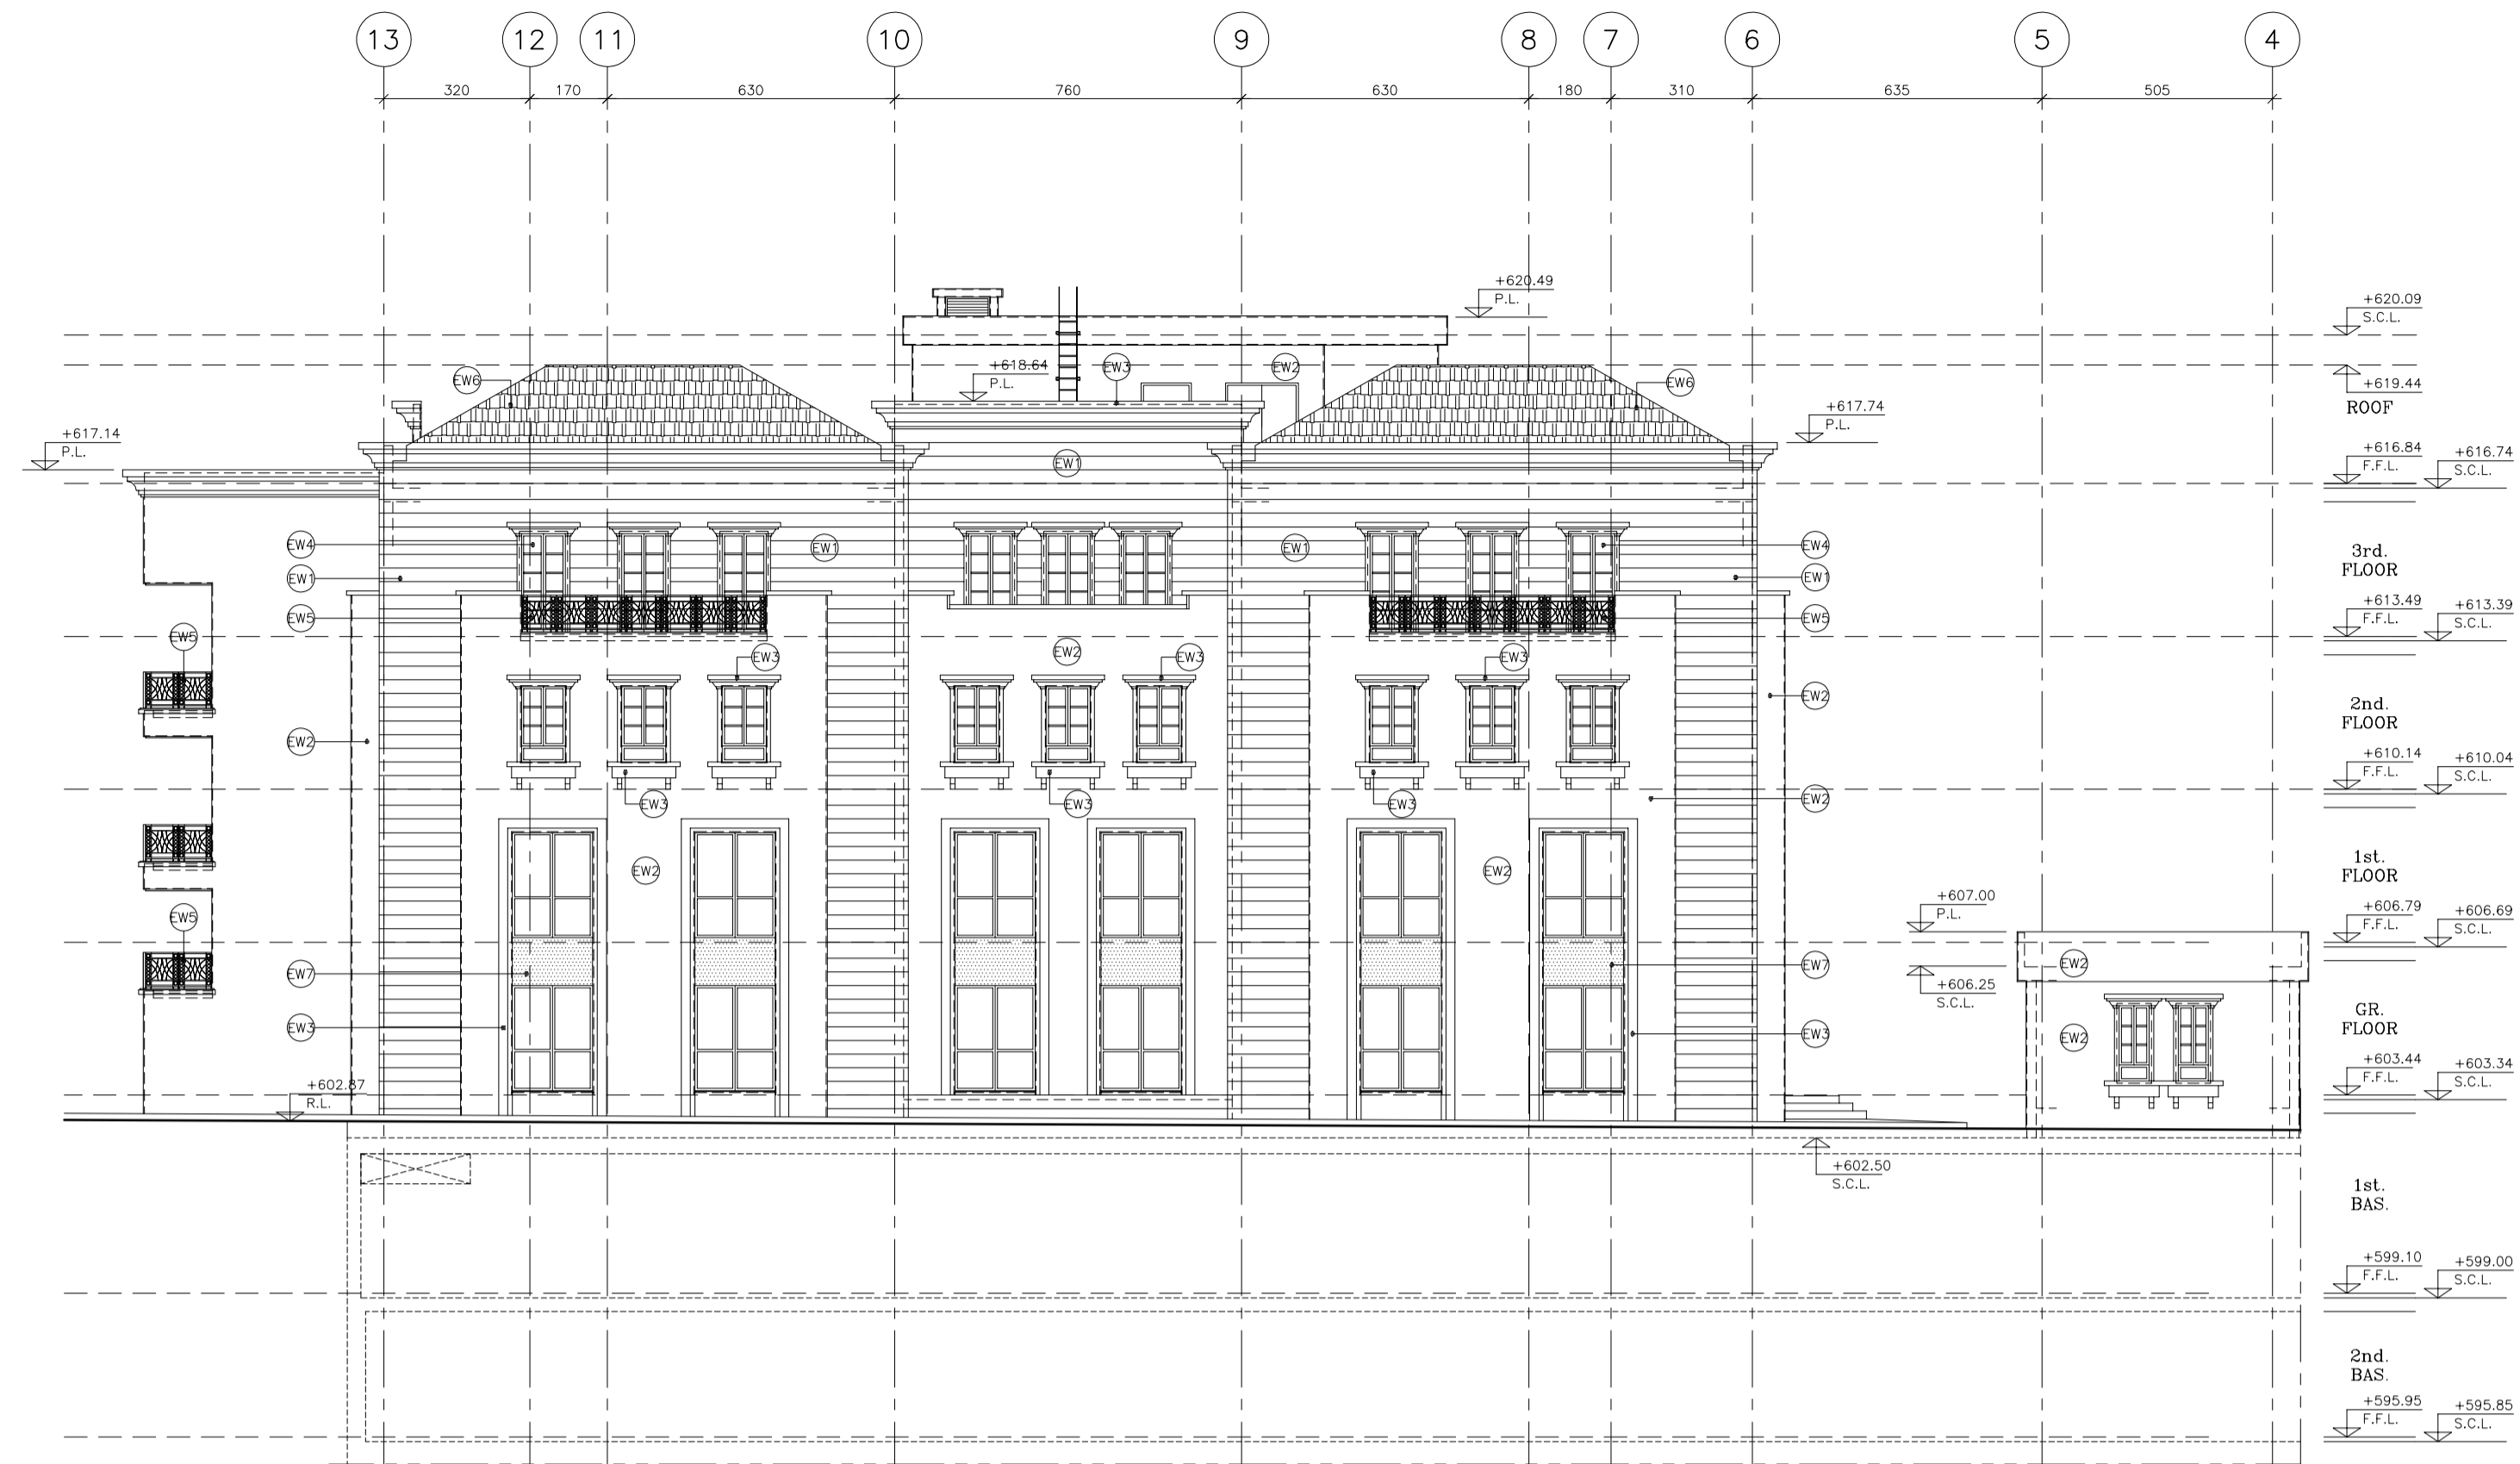


1 NORTH ELEVATION
Scale: 1/100



2 EAST ELEVATION
Scale: 1/100

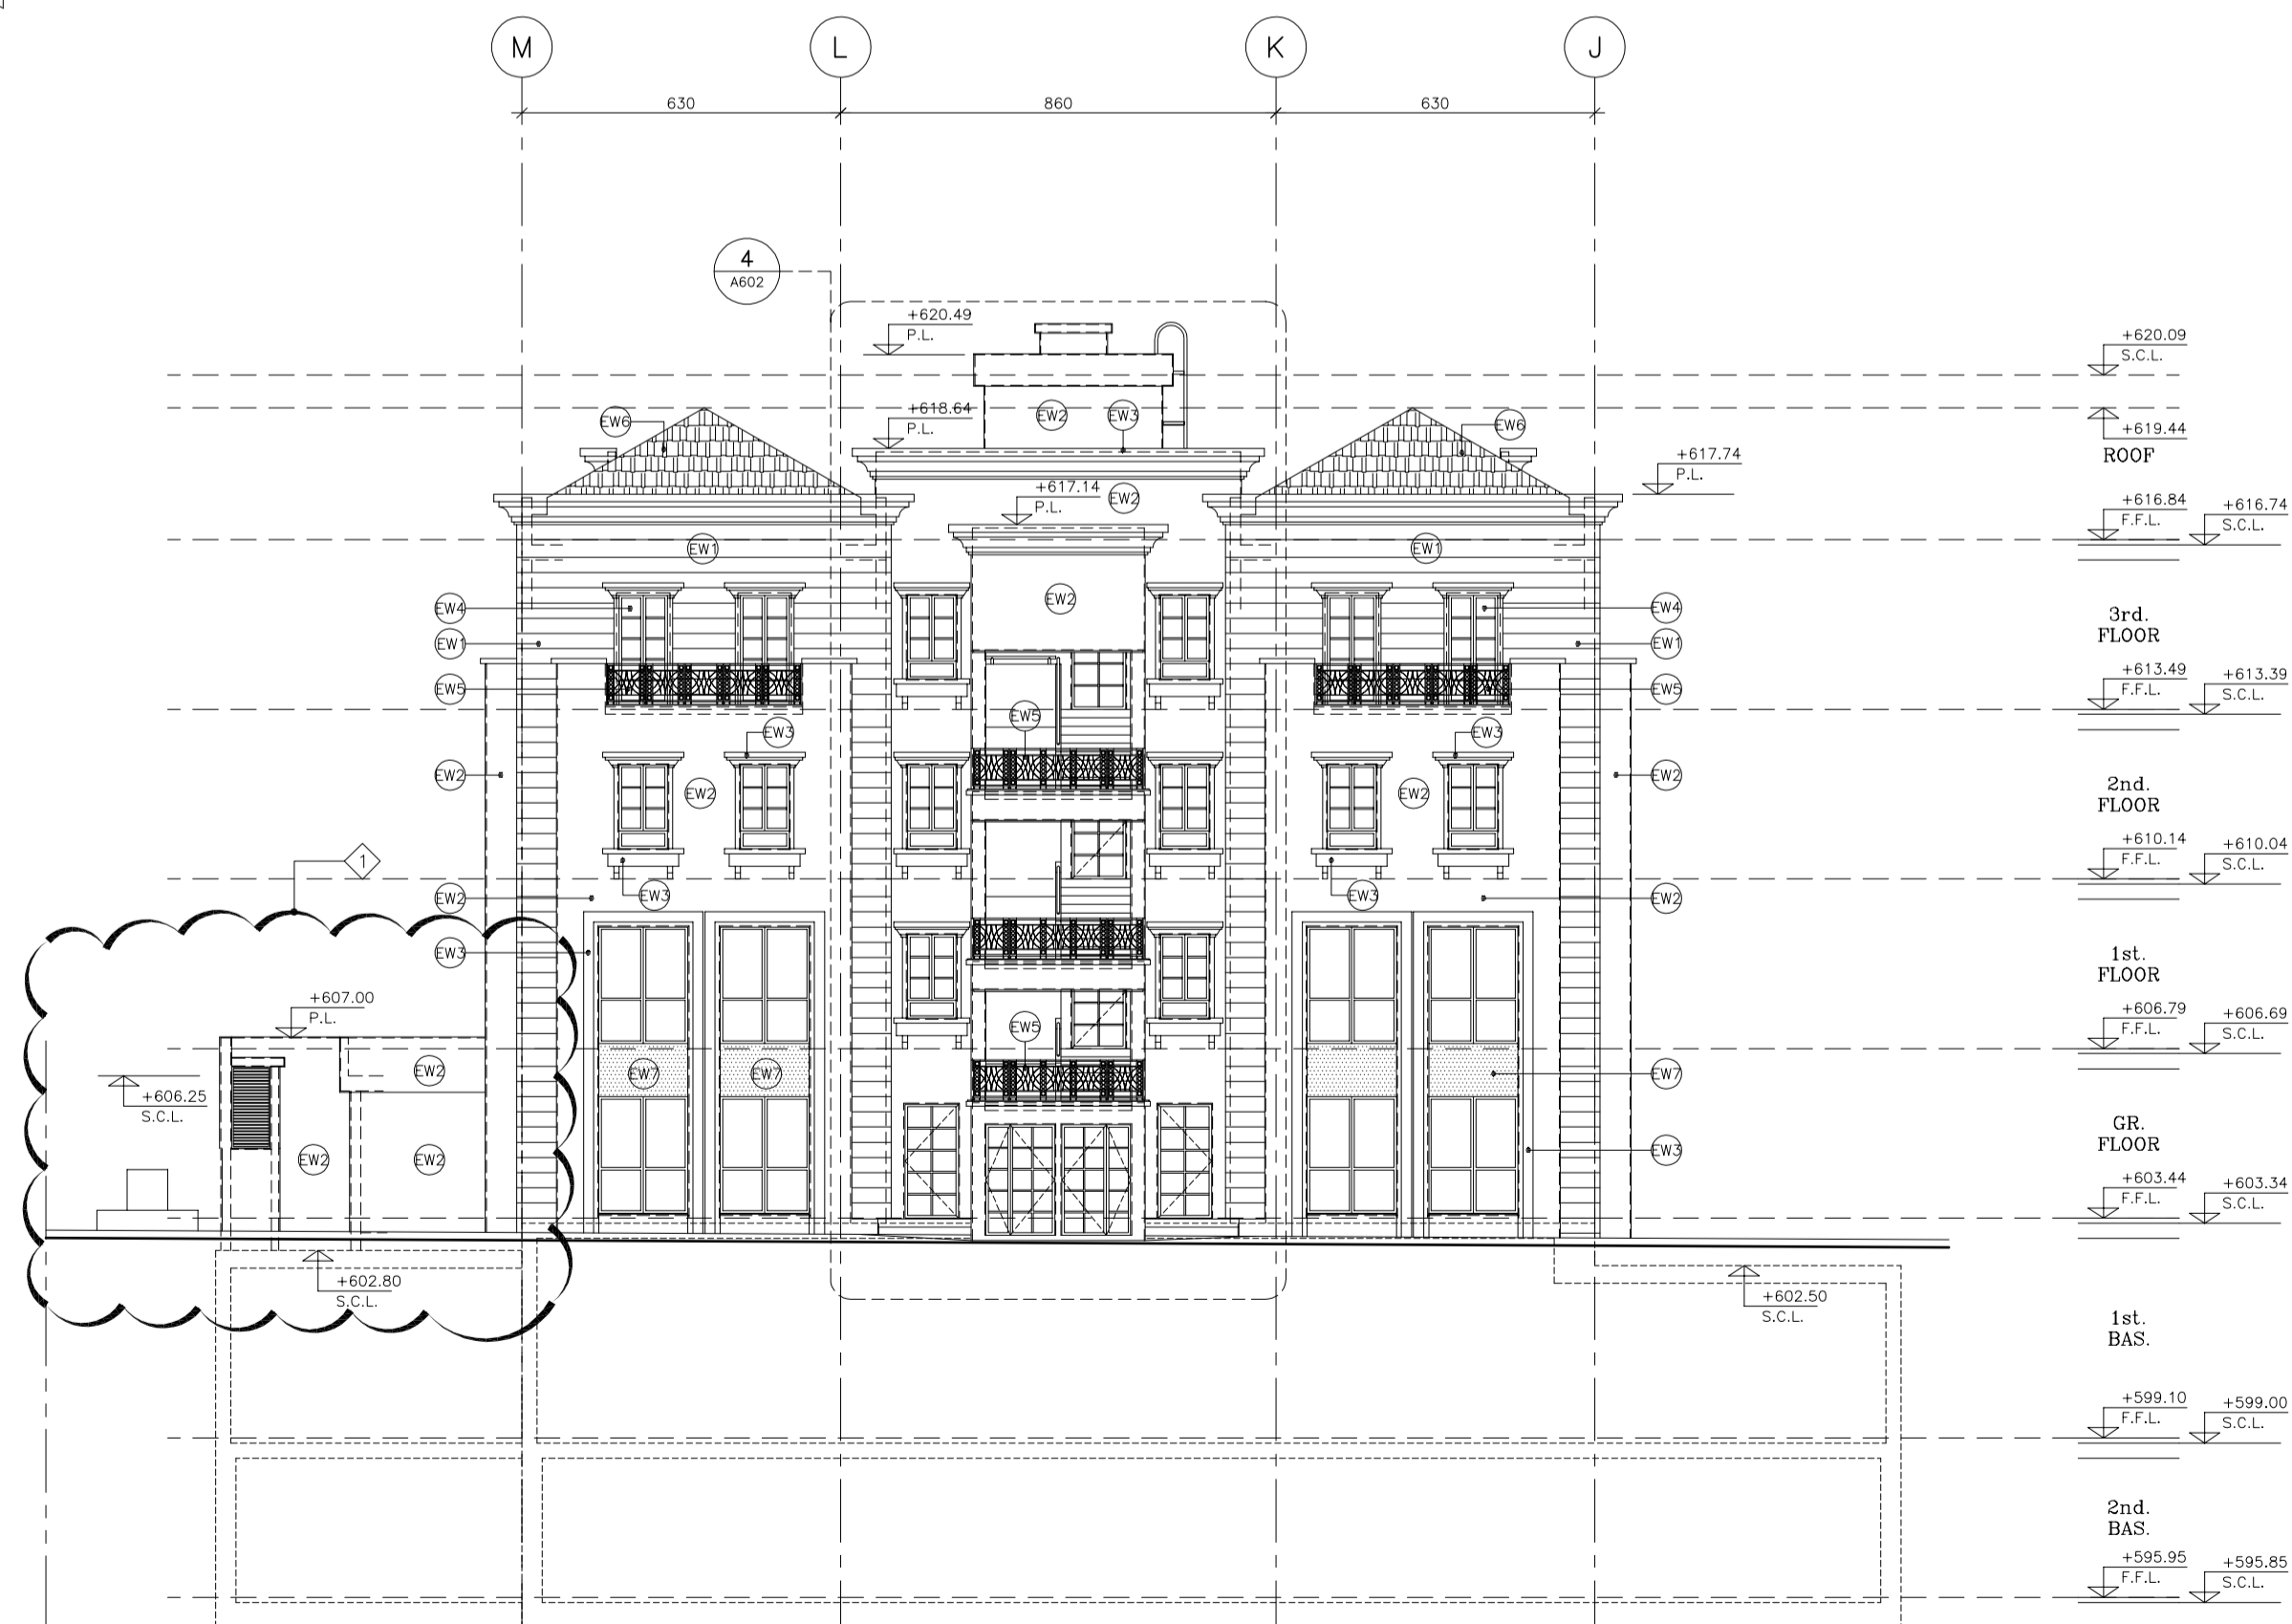

3 SOUTH ELEVATION
Scale: 1/100

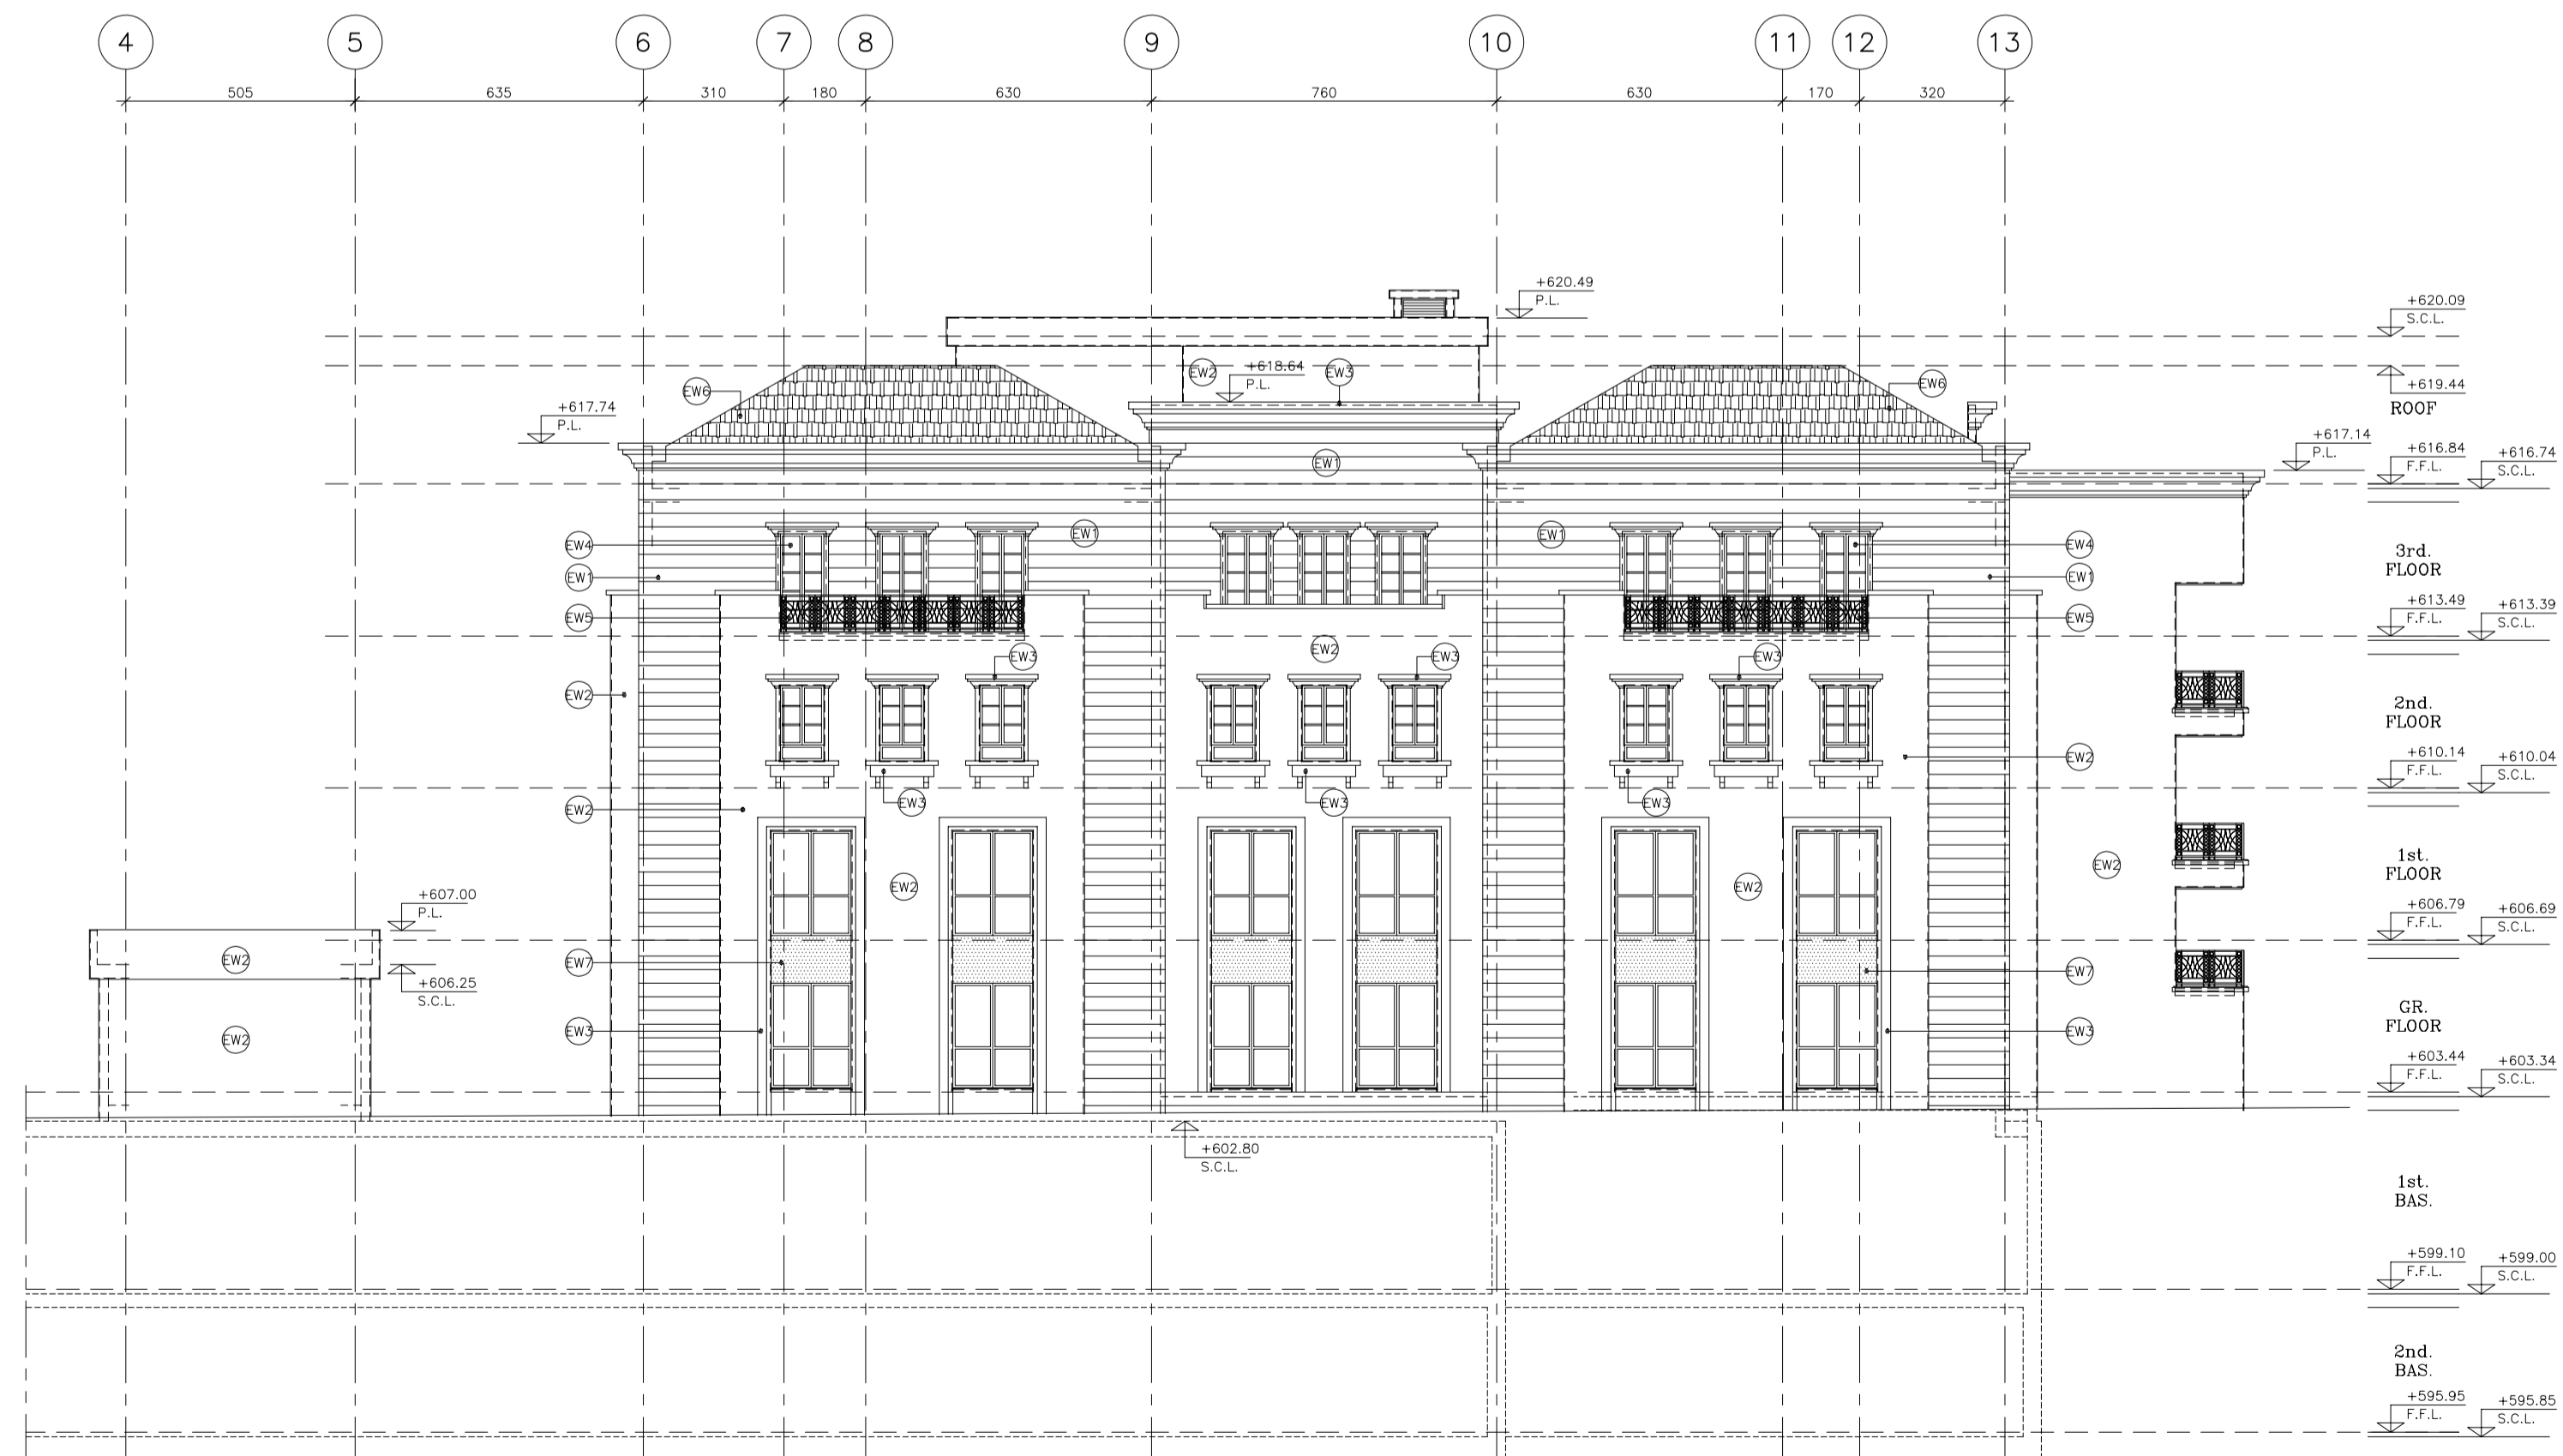

4 WEST ELEVATION
Scale: 1/100

I AS CLOUED (COMMENTS BY SOCCRE)		H.L.	APR 2017
NO.	REVISION	APPRO.	DATE
CLIENT			
الجمهورية اللبنانية مجلس الإنماء والإعمار			
كتيب وعلية Khatib & Alami consolidated engineering company S.A.L.			
PROJECT TITLE			
CHHIM GOVERNMENTAL OFFICES BUILDING			
DRAWING TITLE			
BLOCK - B ELEVATIONS			
DESIGNED	K. & A.	DRAWING No.	A201
DRAWN	M. JAREKJ / SH.	PROJECT No.	BY151600
COORDINATED	H. JARRAH	FILE NAME	
CHECKED	H. JARRAH	DATE	17/1/2016
APPROVED	H. JARRAH	DATE	FEBRUARY 2016
SCALE	1/100	DATE	FEBRUARY 2016
DATE	17/1/2016	DATE	FEBRUARY 2016
APPROVED FOR CONSTRUCTION		DATE	FEBRUARY 2016
TENDER SUBMISSION			