


BLOCK - A

NOTES

1- FOR LIST OF DRAWINGS, LEGEND AND GENERAL NOTES REFER TO DWG. E001

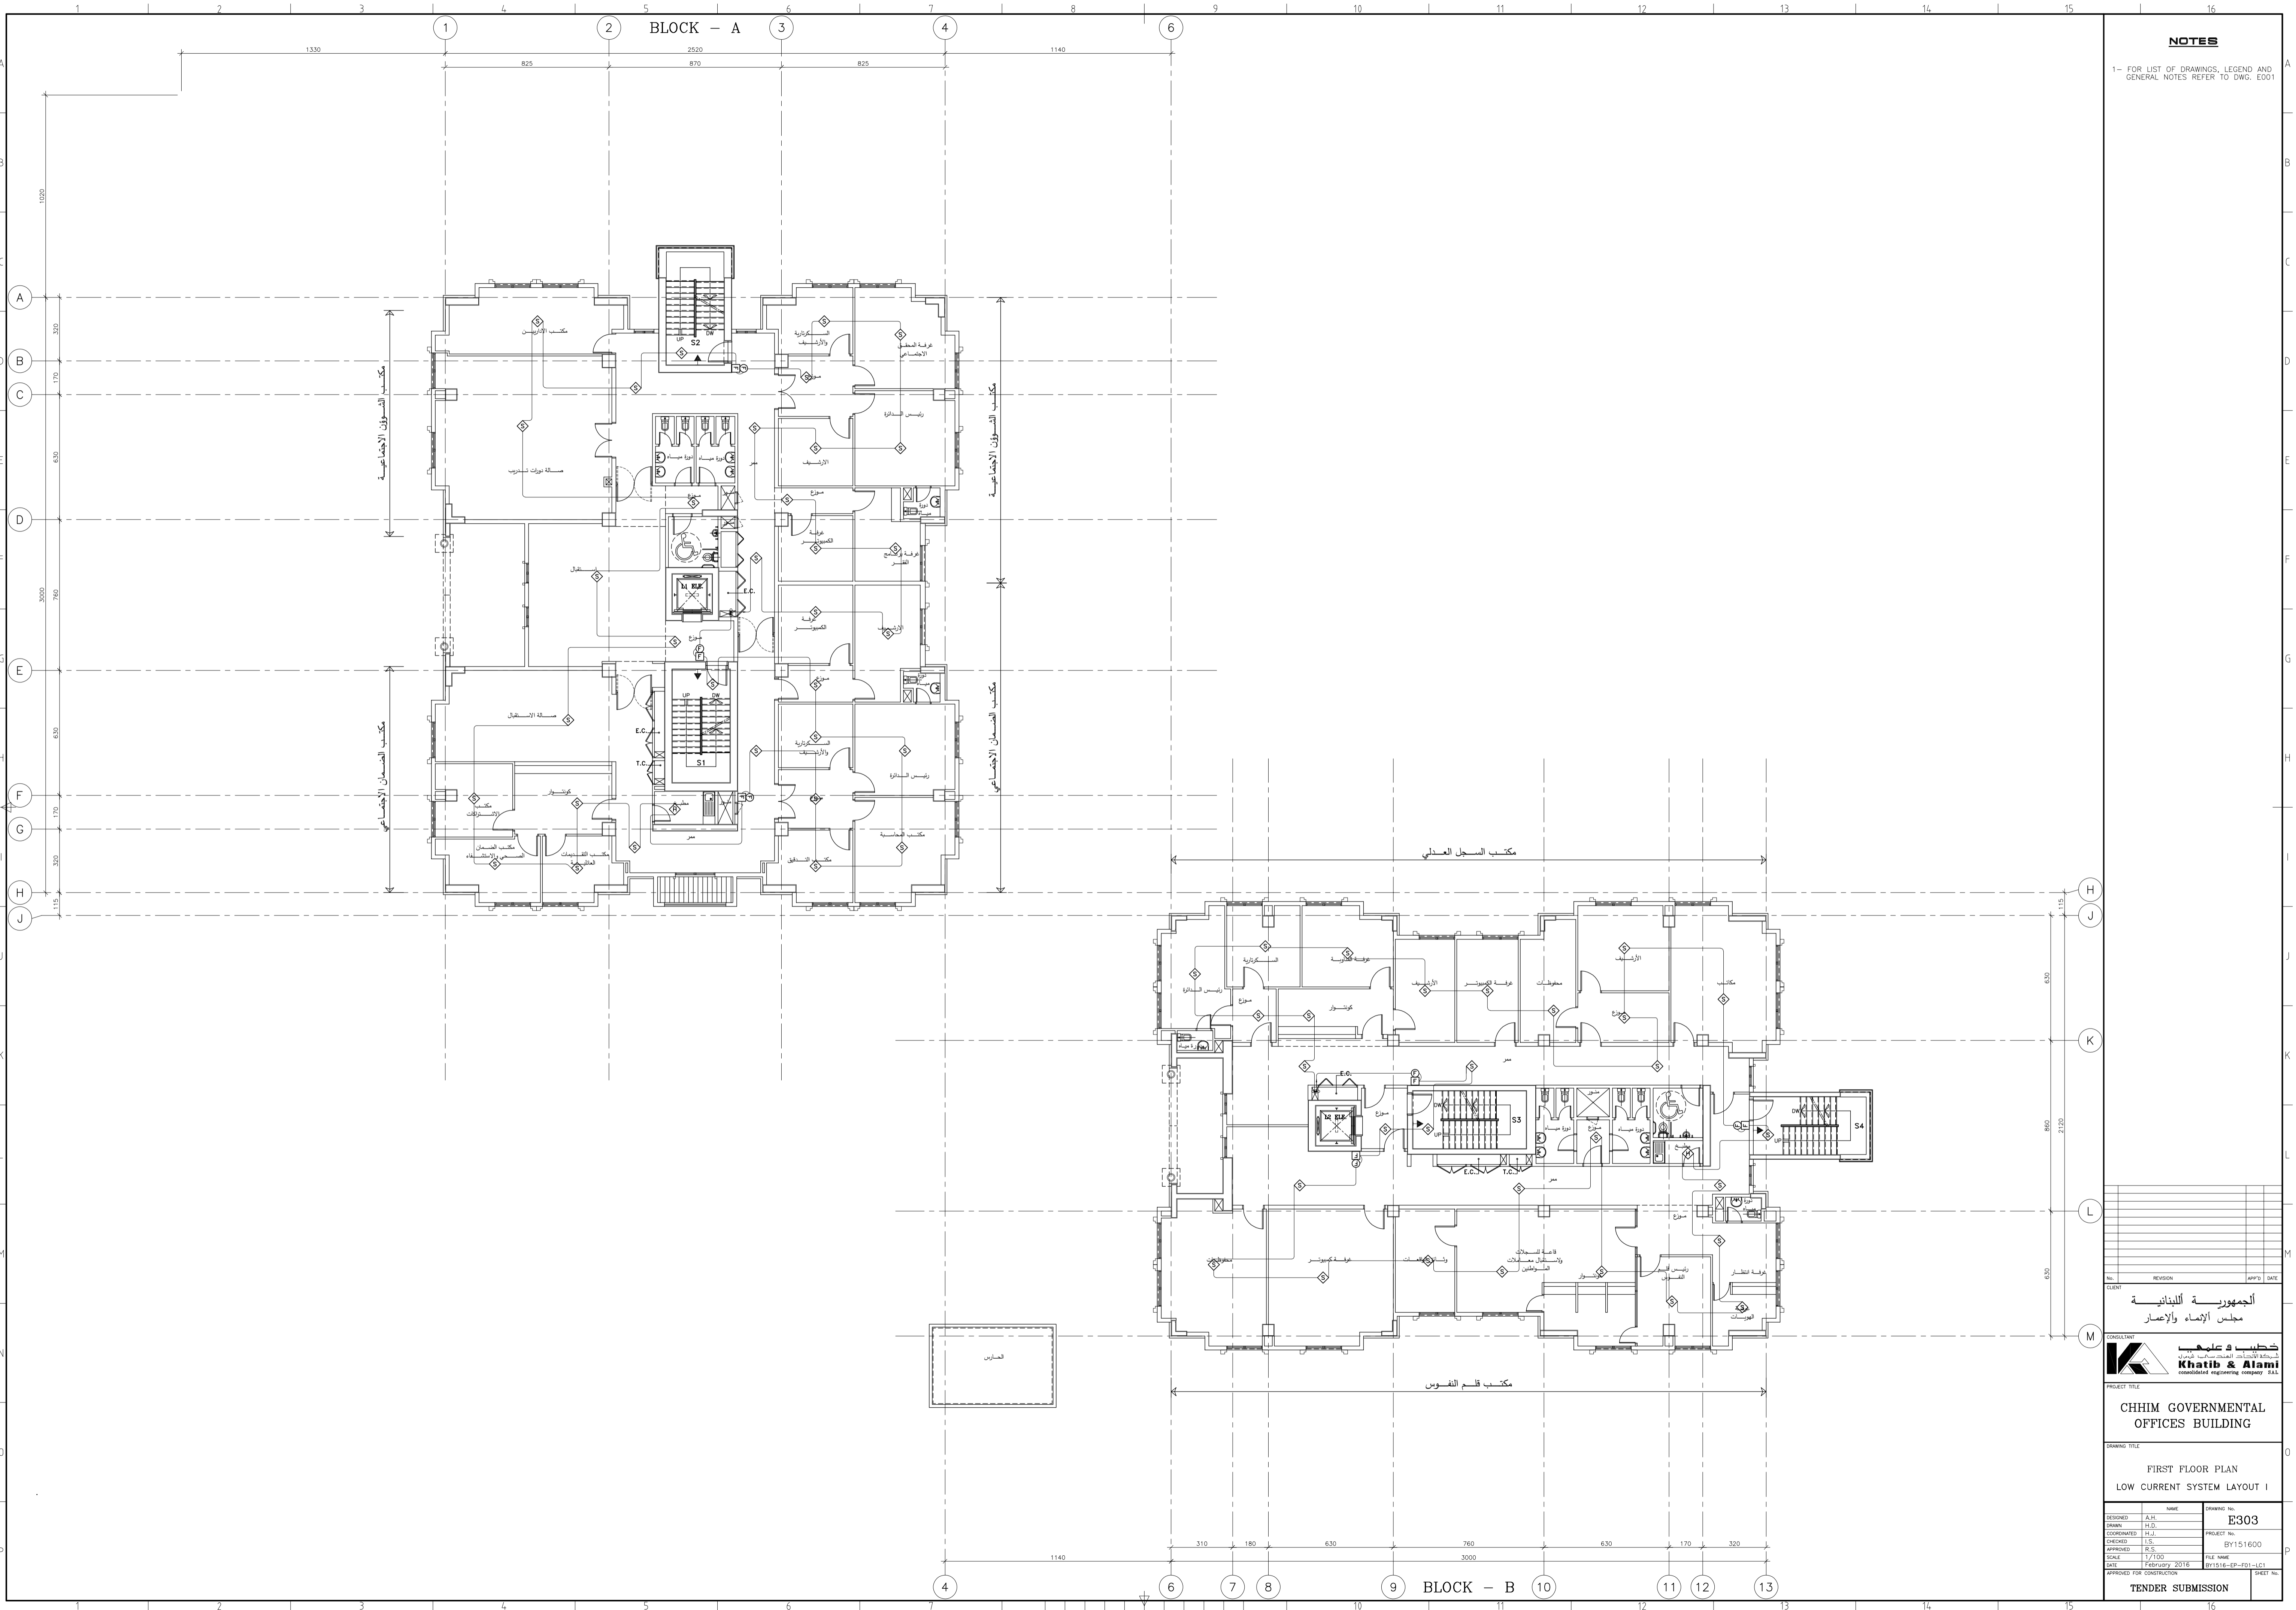

NO. REGION APPD. DATE
 CLIENT
 الجمهورية اللبنانية
 مجلس الإنماء والإعمار



PROJECT TITLE
CHHIM GOVERNMENTAL OFFICES BUILDING

DRAWING TITLE
**FIRST FLOOR PLAN
 LOW CURRENT SYSTEM LAYOUT I**

DESIGNED	NAME	DRAWING NO.
DESIGNED	A.H.	E303
DRAWN	H.D.	PROJECT NO.
CORROBORATED	H.C.	BY151600
CHECKED	H.S.	FILE NAME
APPROVED	R.S.	BY1516-FP-F01-LS1
SCALE	1/100	SHEET NO.
DATE	February 2016	
APPROVED FOR CONSTRUCTION		

TENDER SUBMISSION