



NOTES


- 1- FOR GENERAL NOTES, LEGEND, ABBREVIATIONS, SCHEDULES OF INTERNAL FINISHES REFER TO DRAWING # A001
- 2- DRAWINGS SHALL NOT BE SCALED.
- 3- ALL DIMENSIONS ARE IN CENTIMETERS.
- 4- ALL LEVEL ARE IN METERS.

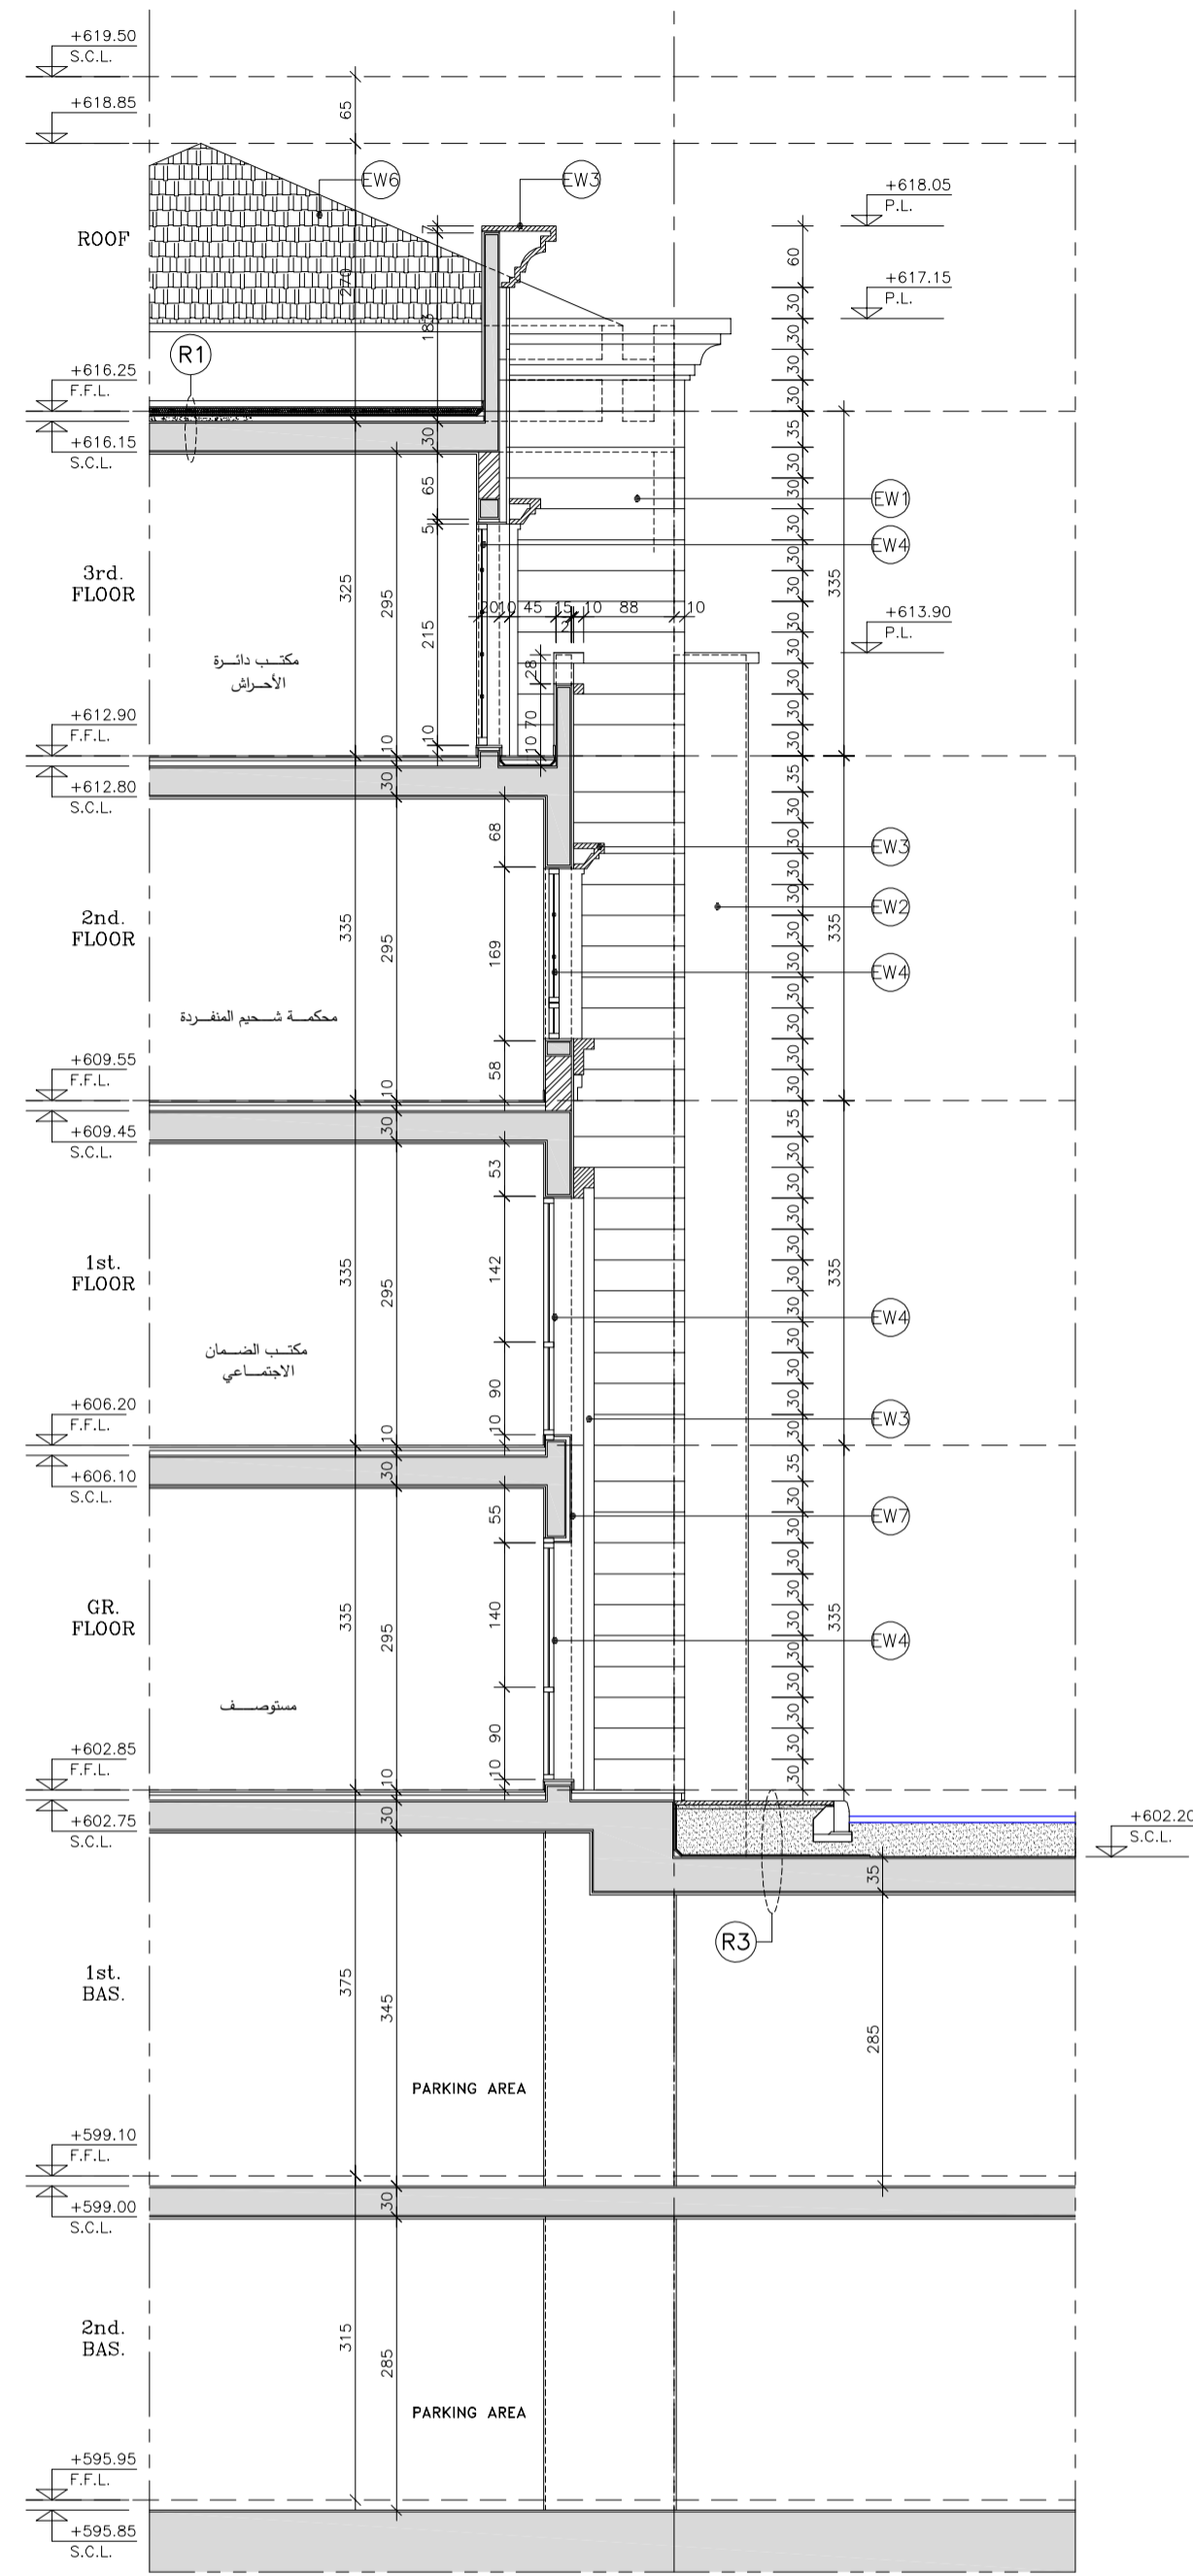

4 WALL SECTION
Scale: 1/50

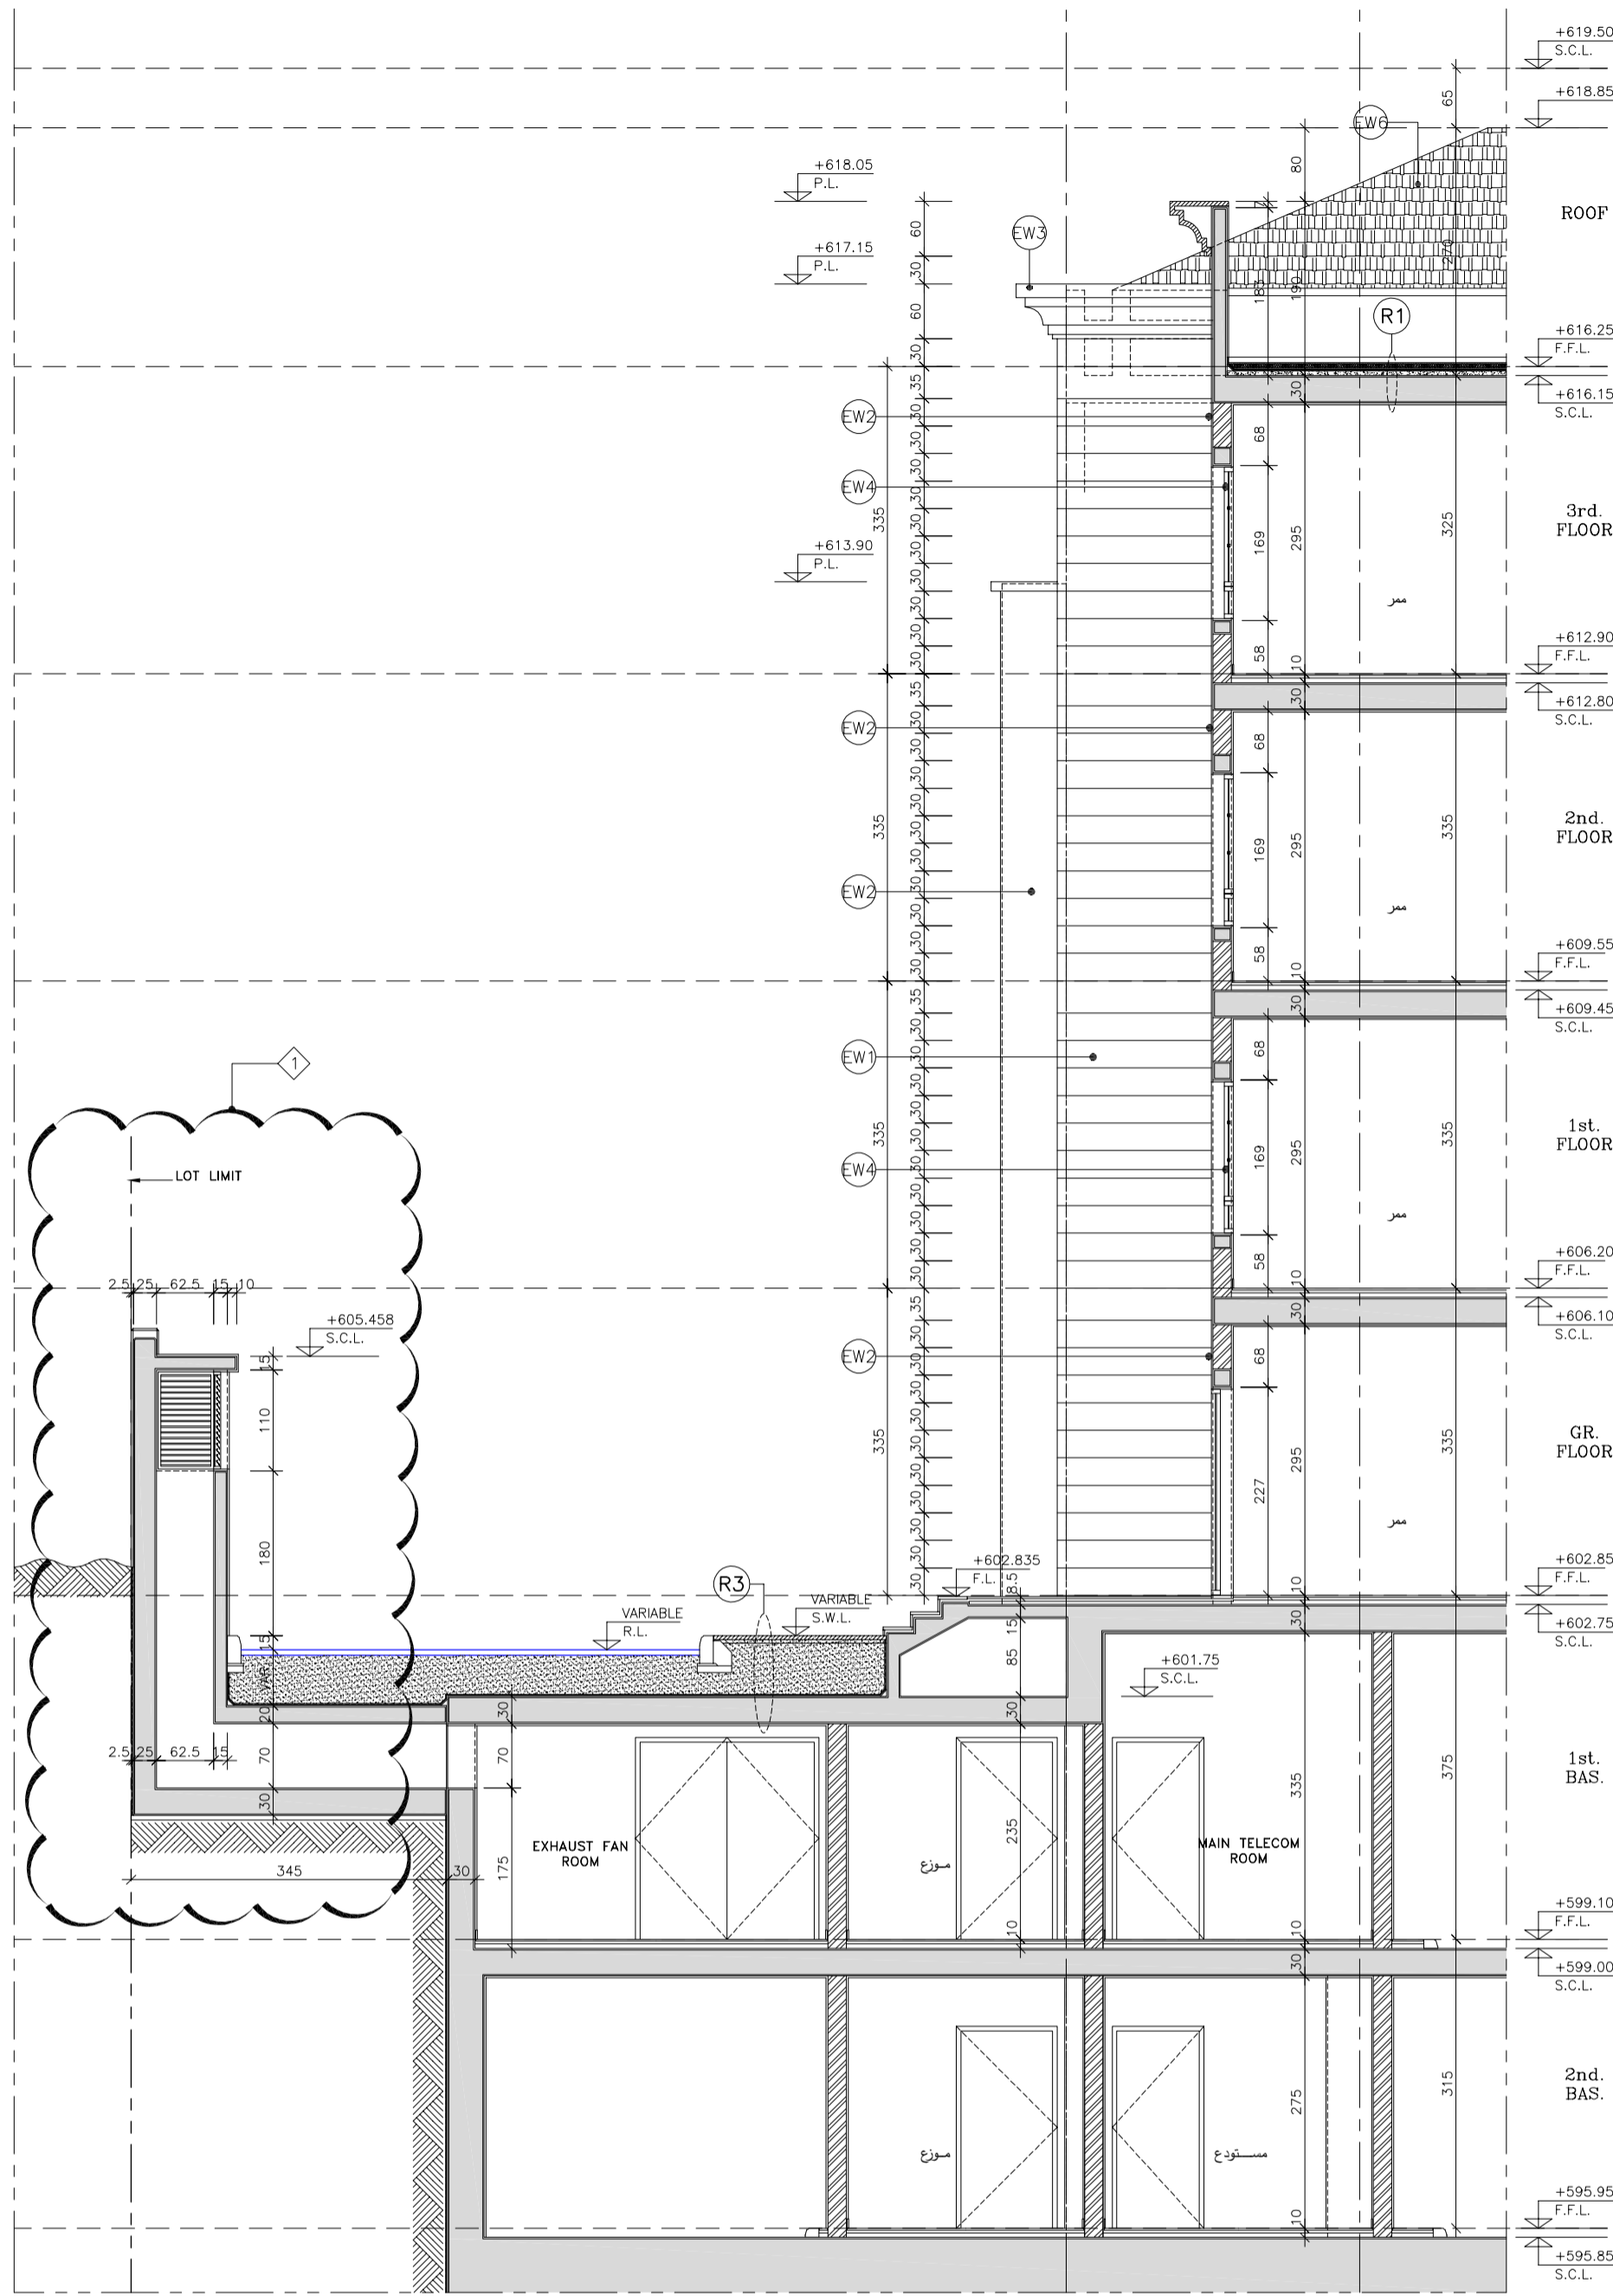

5 WALL SECTION
Scale: 1/50

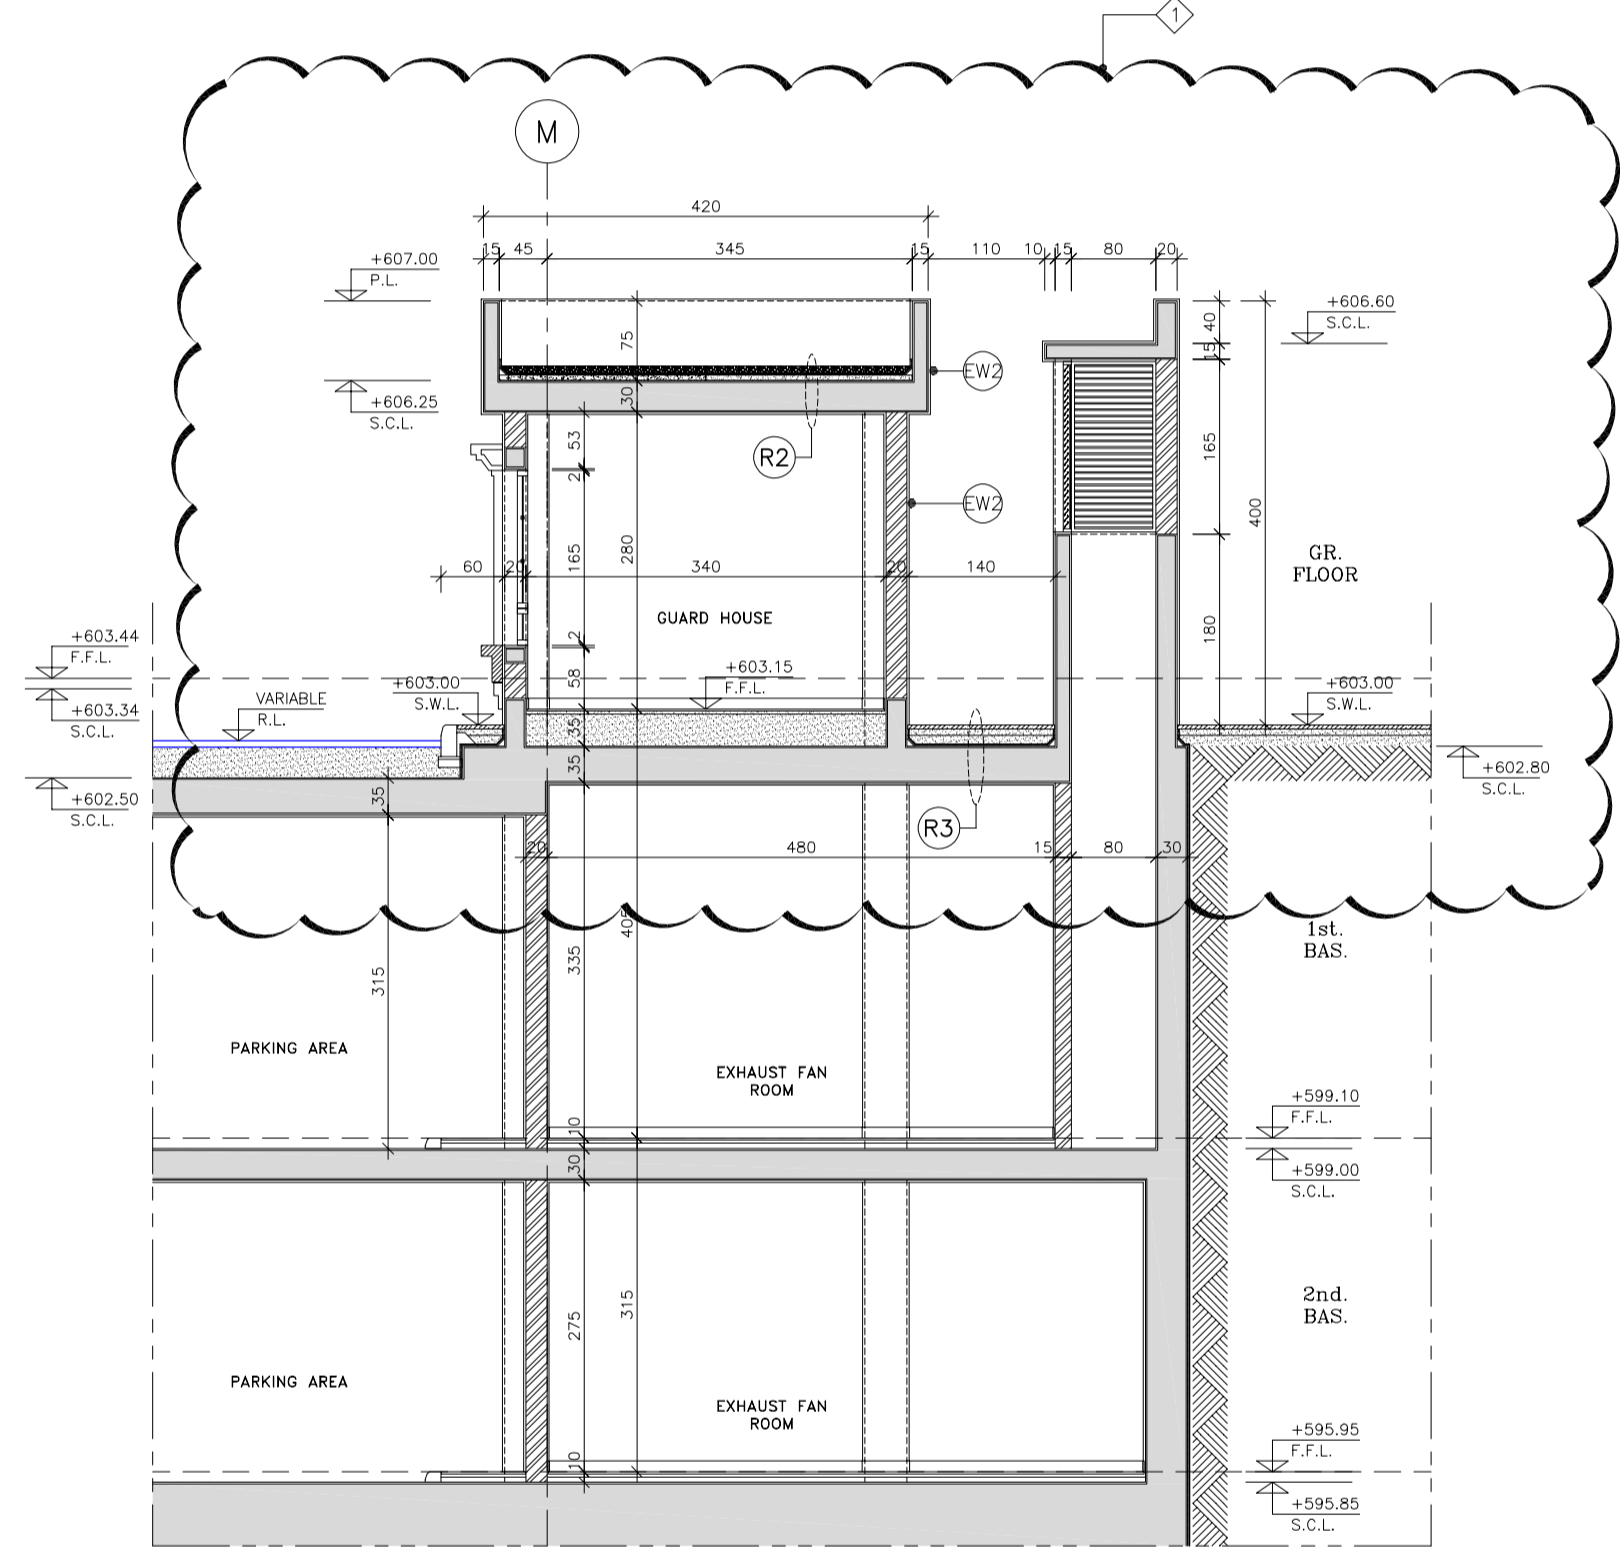

6 WALL SECTION
Scale: 1/50

T AS CLOSED (COMMENTS BY SICOORC)		H.L.	APR 2017
NO.	REVISION	APPRO.	DATE
CLIENT	<p>الجمهورية اللبنانية مجلس الإنماء والإعمار</p>		
CONSULTANT	<p>Khatib & Alami CONSOLIDATED ENGINEERING COMPANY S.A.L.</p>		
PROJECT TITLE	<p>CHHIM GOVERNMENTAL OFFICES BUILDING</p>		
DRAWING TITLE	<p>WALL SECTIONS 2/2</p>		
DESIGNED	K. & A.	DRAWING No.	A401
DRAWN	M. JARRAH	PROJECT No.	BY151600
CHECKED	H. JARRAH	FILE NAME	
APPROVED	H. JARRAH	DATE	FEBRUARY 2016
SCALE	1/50	FILE NAME	BY1516-A0-WSE-02-REV1
DATE	FEBRUARY 2016	DATE	
APPROVED FOR CONSTRUCTION		SHEET No.	
TENDER SUBMISSION			