


BLOCK - A

BLOCK - B

NOTES

1- FOR LIST OF DRAWINGS, LEGEND AND GENERAL NOTES REFER TO DWG. E001

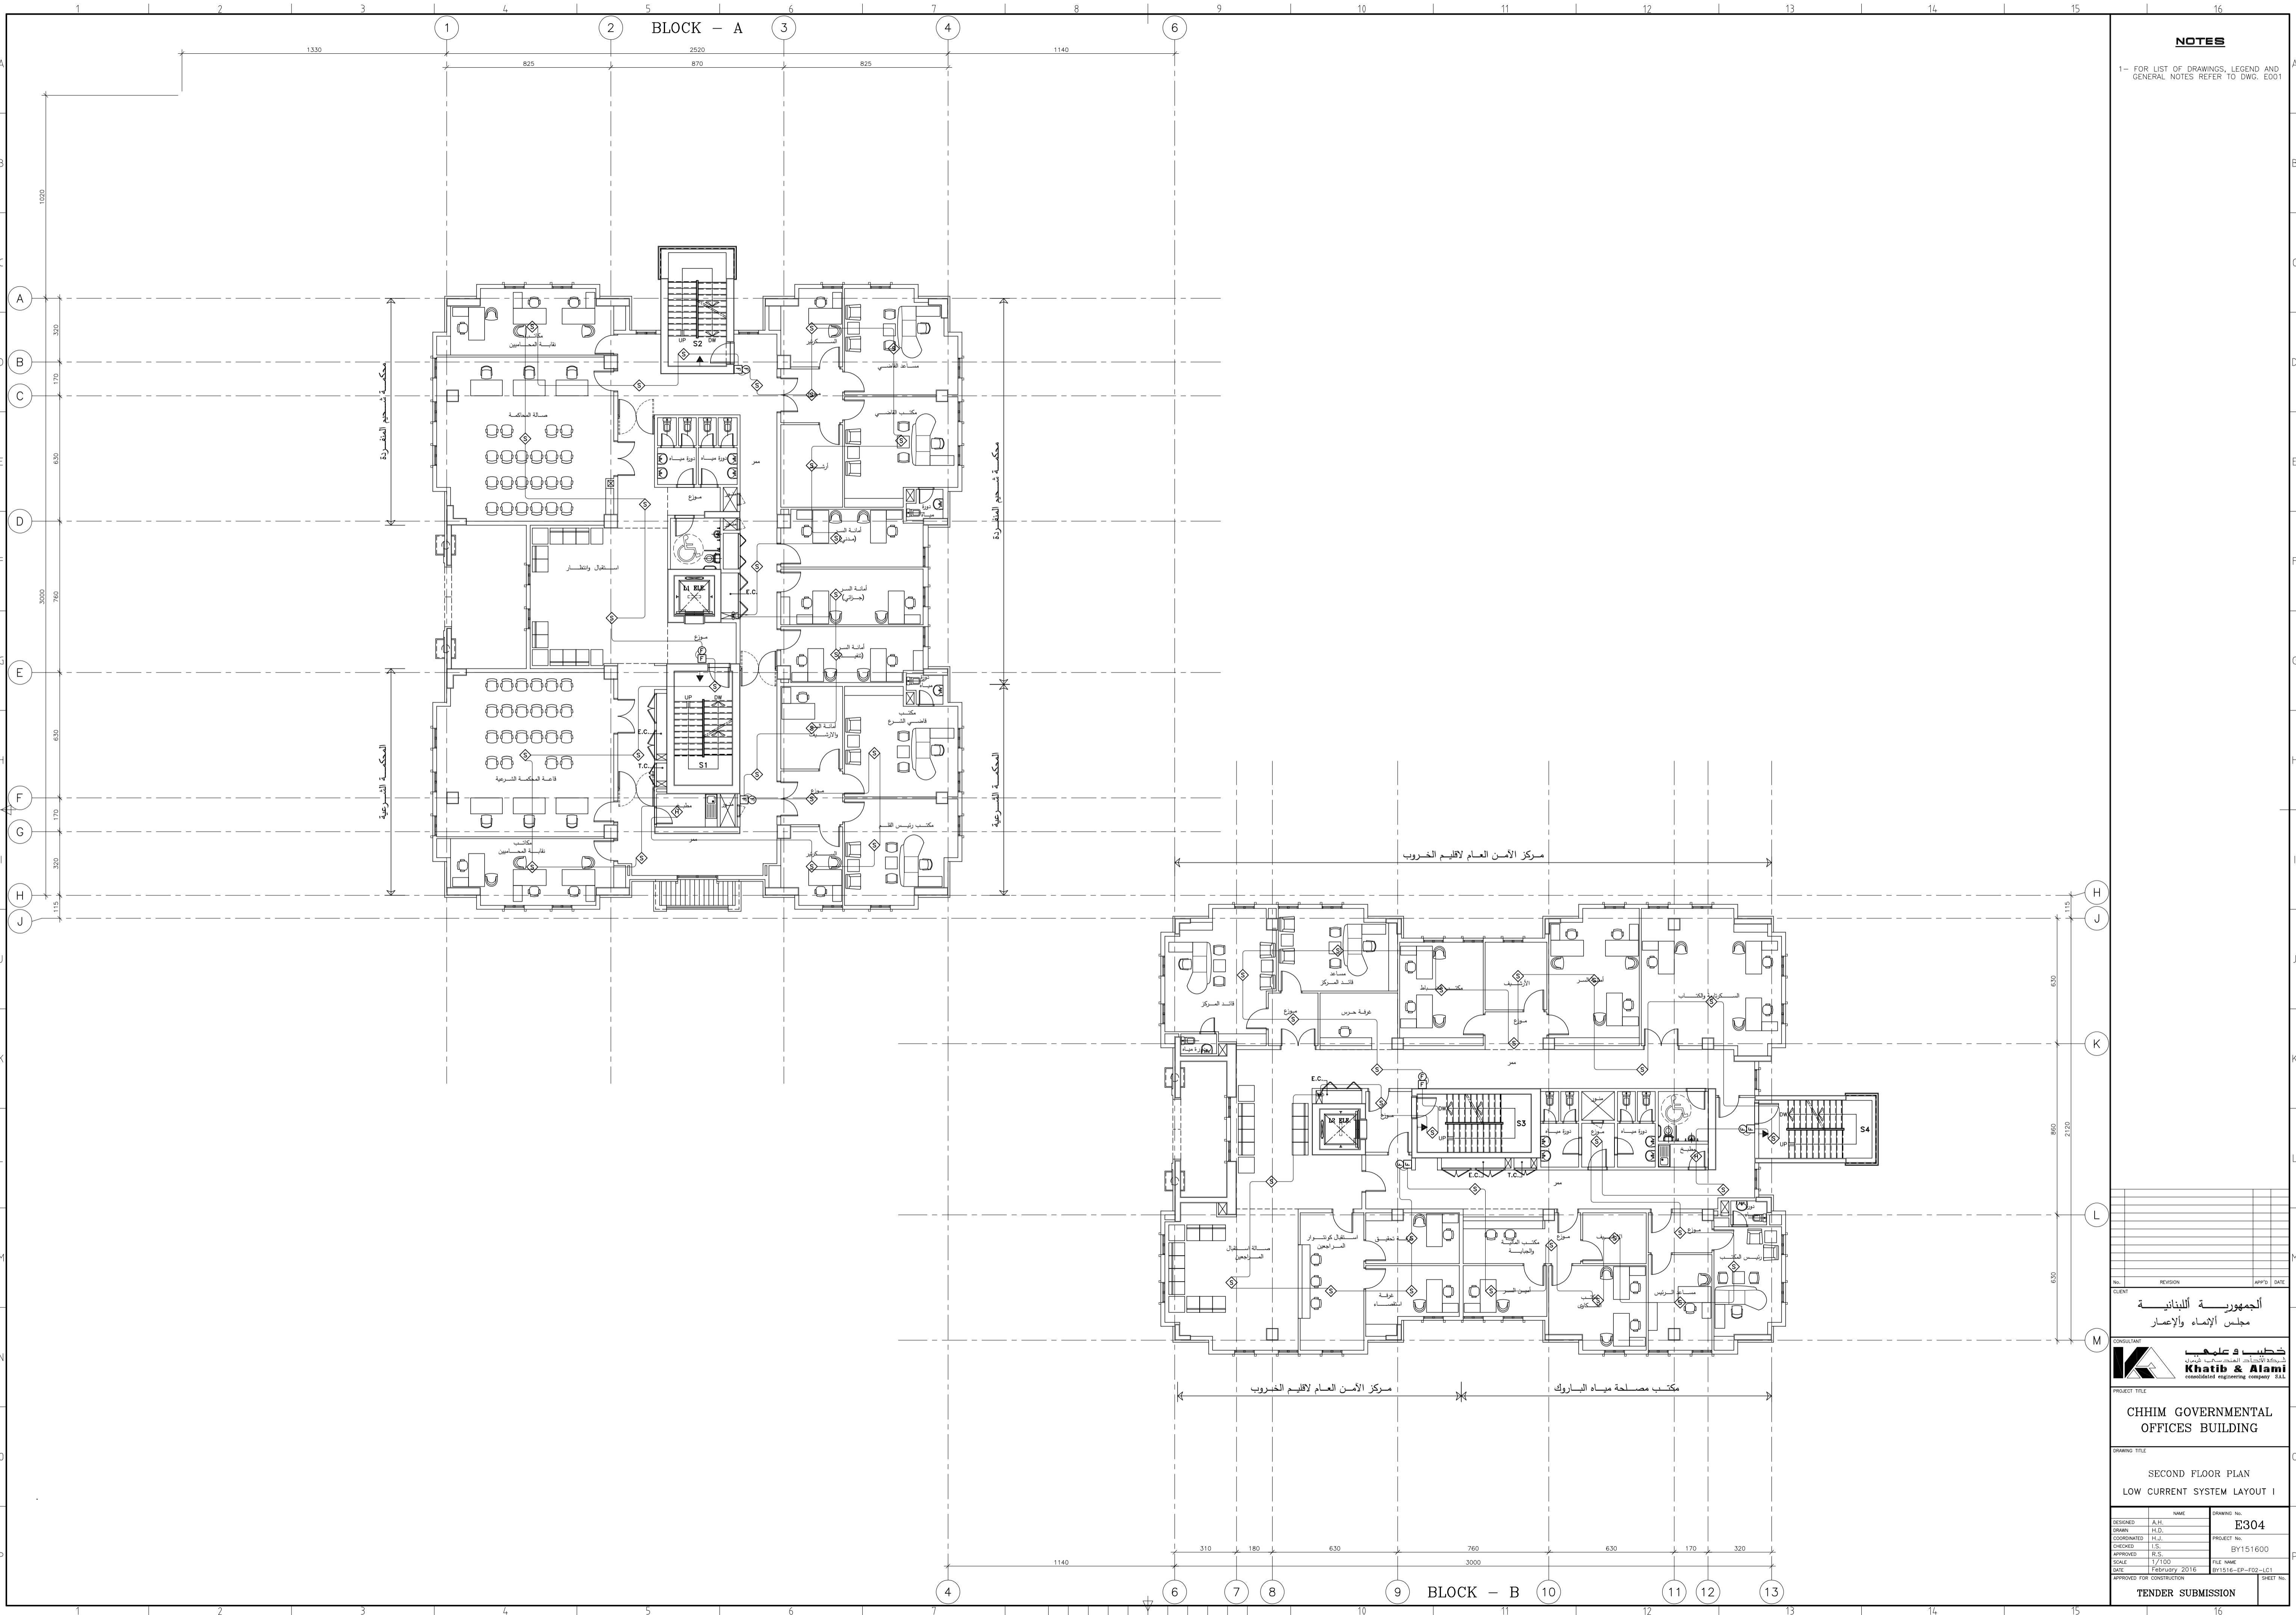

الجمهورية اللبنانية  
مجلس الإنماء والإعمار



CHHIM GOVERNMENTAL OFFICES BUILDING

SECOND FLOOR PLAN  
LOW CURRENT SYSTEM LAYOUT I

DESIGNED	A.H.	NAME	DRAWING NO.
DRAWN	H.D.		E304
CHECKED	H.S.	PROJECT NO.	BY151600
APPROVED	R.S.	FILE NAME	
SCALE	1/100	DATE	February 2016
DATE	February 2016	BY	BY1516-FP-L01
APPROVED FOR CONSTRUCTION		SHEET NO.	

TENDER SUBMISSION