

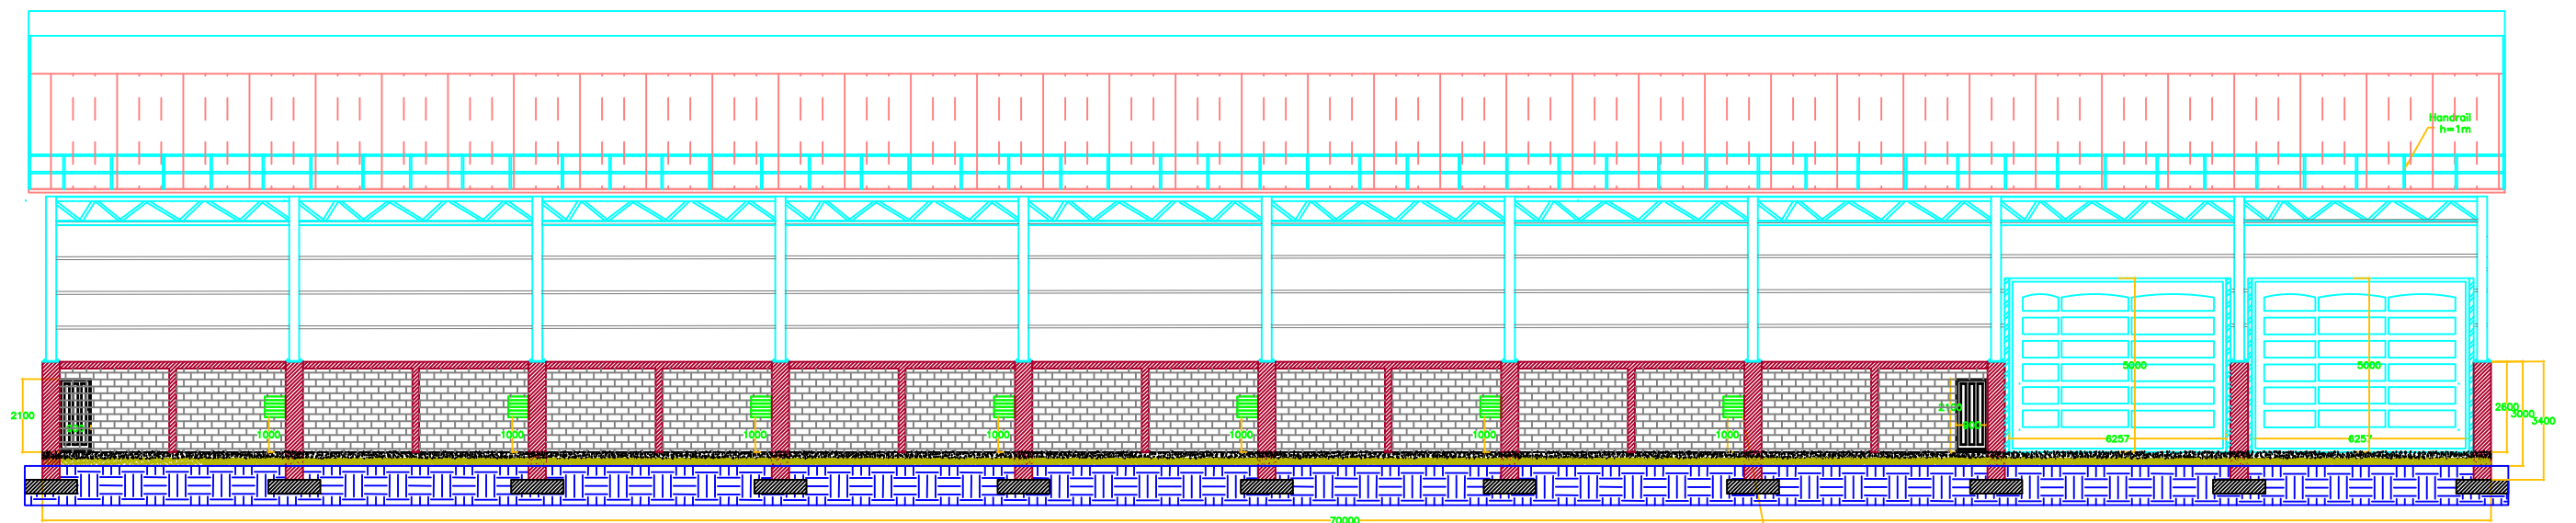


Long Facade (Towards outside of MIC1 outdoor area)

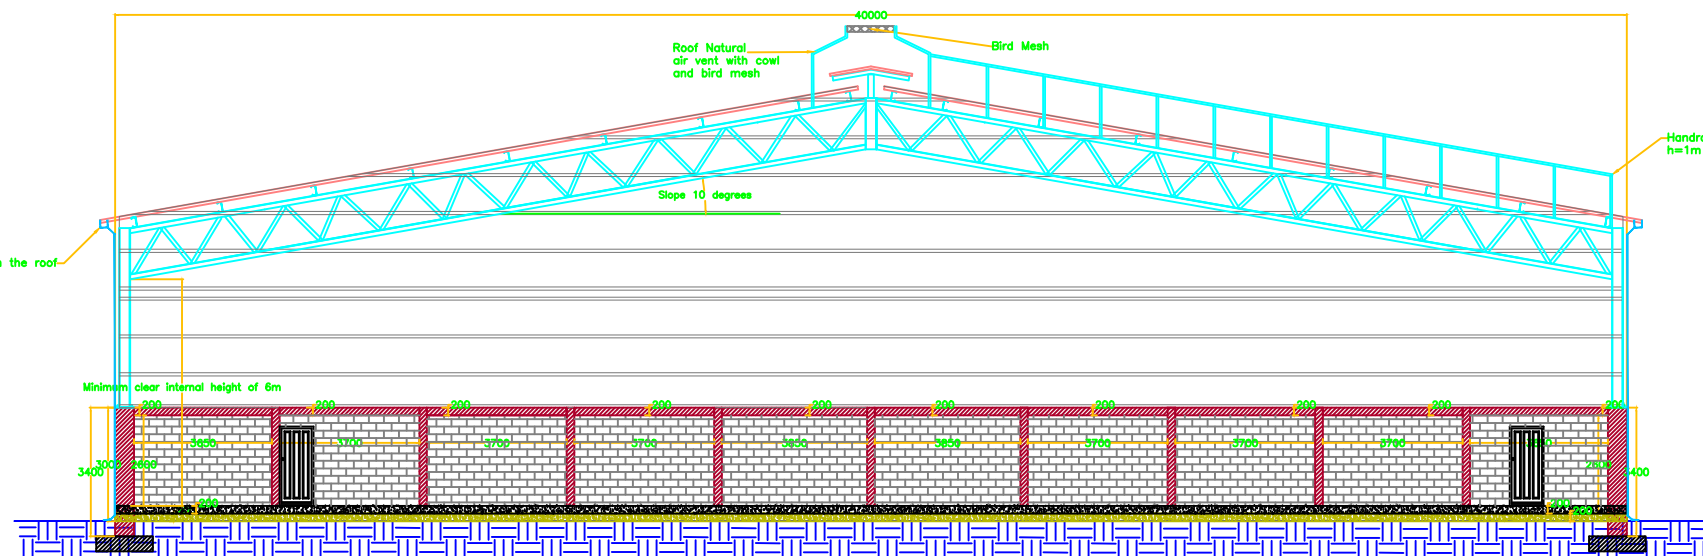

Long Facade (Towards inside of MIC1 outdoor area)

Width 40m  
Length 70m  
Minimum clear height at edges 6m  
Slope of 10 degrees

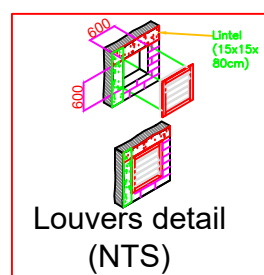

Southern short Facade

MIC1		Site Build Unit	
TITLE Hangar Facades Elevations - MIXTE STRUCTURE			
SITE NAME Dekwaneh Warehouse		Casa Metn	
CANDIDATE Ogero DEKWANEH			
LONGITUDE 33°52'52.26"N	LATITUDE 35°32'42.85"E	ALTITUDE 18m	
DATE 22-09-2023		CONTRACTOR ---	
DRAWN BY G.G. J.R.		CHECKED BY B.MERHEJ	
SIZE A3	SCALE 1/200	SHEET 3/6	
Plot 1668		REV. 1.0	