




Long Facade (Towards outside of MIC1 outdoor area)

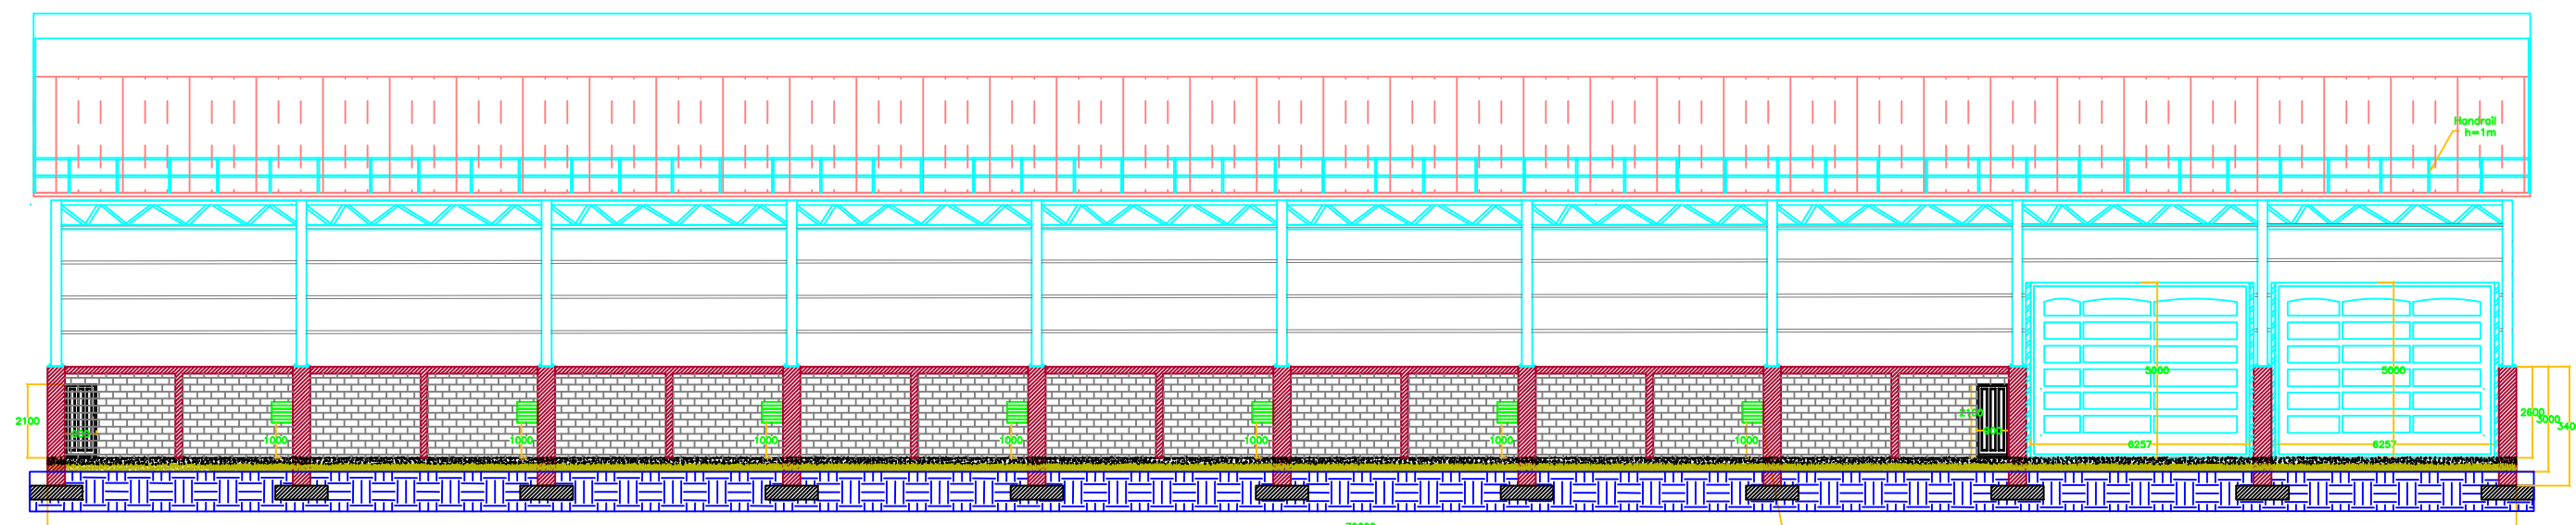

Long Facade (Towards inside of MIC1 outdoor area)

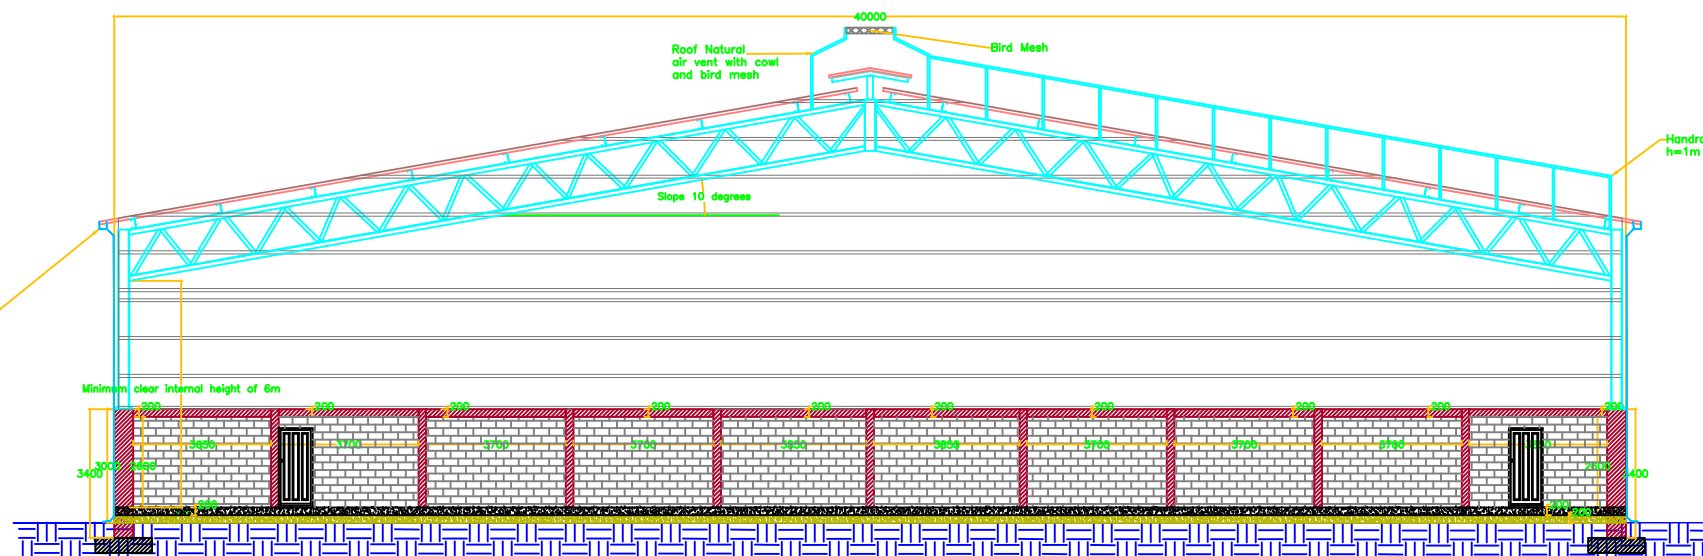

Southern short Facade

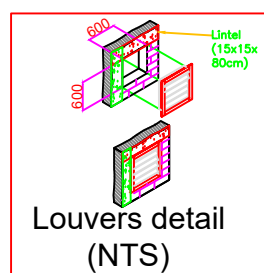

MIC1		Site Build Unit	
TITLE Hangar Facades Elevations - MIXTE STRUCTUR			
SITE NAME Dekwaneh Warehouse		Casa Metn	
CANDIDATE Ogero DEKWANEH			
LONGITUDE 33°52'52.26"N		LATITUDE 35°32'42.85"E	
		ALTITUDE 18m	
DATE 22-09-2023		CONTRACTOR ---	
DRAWN BY G.G. J.R.		CHECKED BY B.MERHEJ	
SIZE A3		SCALE 1/200	SHEET 3/6
Plot 1668			REV. 1.0