
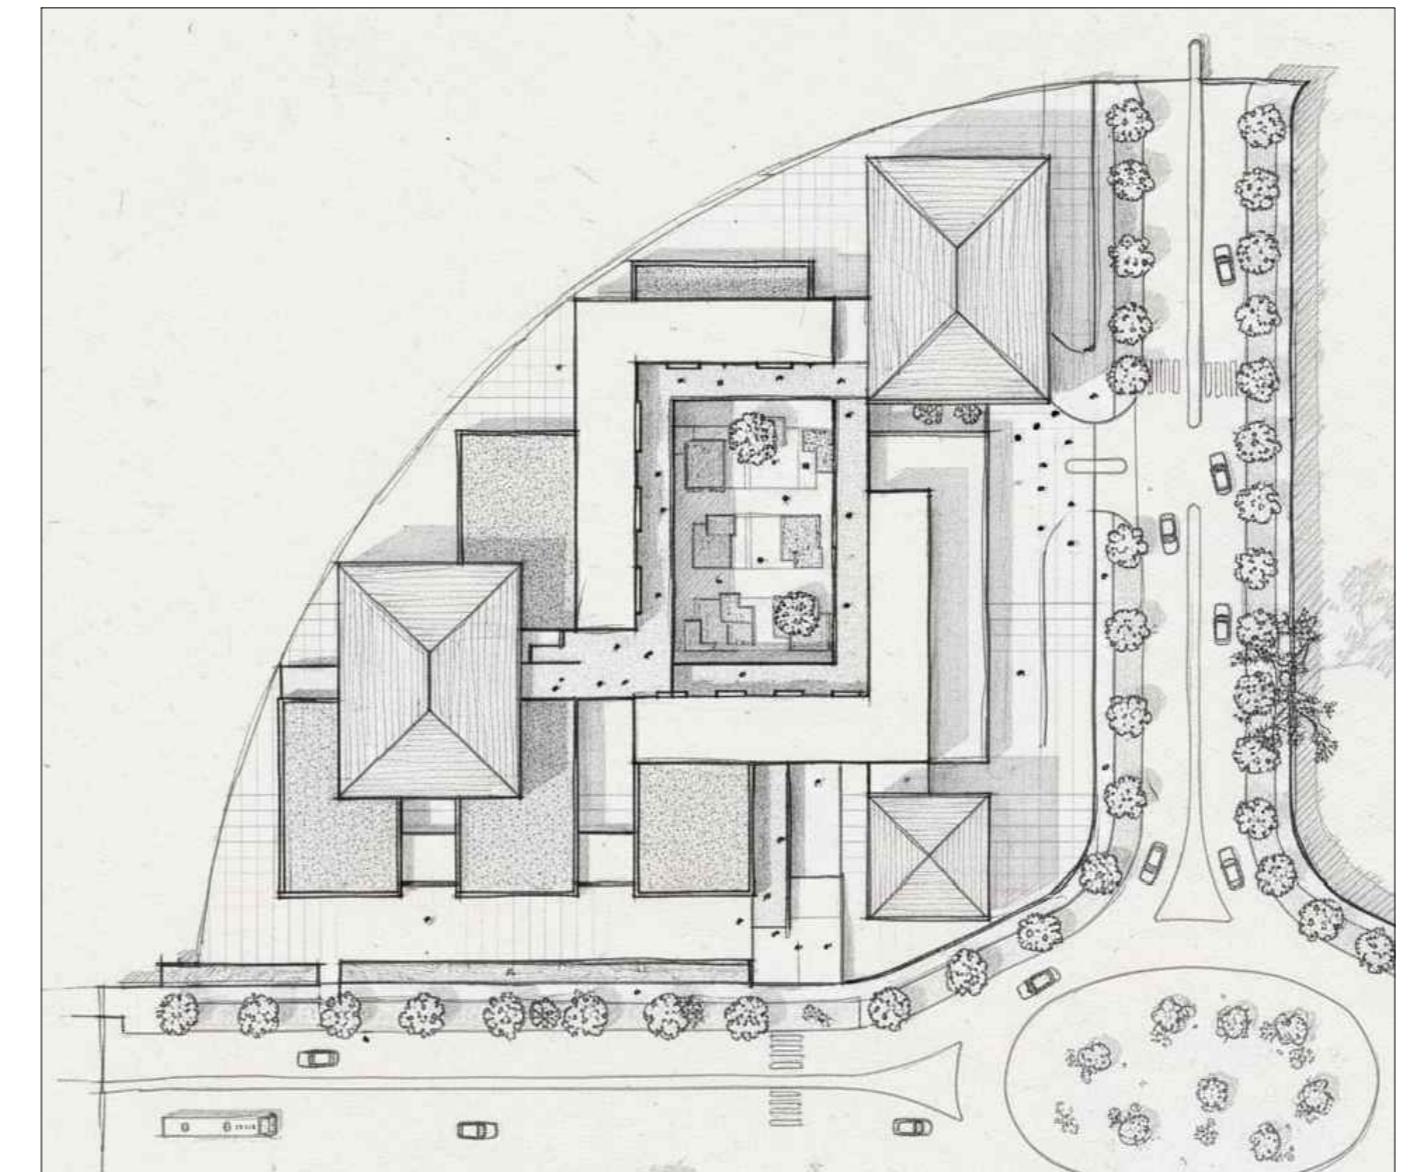


CONCEPT:

The faculty of letters and human sciences project is centered on the architectural philosophy of Minimalism. It goes beyond mere aesthetics, aiming to create a calm, organized academic environment that fosters intellectual growth by designing a simple architectural mass that integrates naturally with the existing campus identity. Structurally, the design covers five floors, respecting the column grid and ensuring ease of future maintenance. Strategically, the site features a main pedestrian entrance opening onto the university's axis, supplemented by a secondary service entrance for traffic flow. The core of the design is the Central Open Courtyard, intended as a vital center for interaction, embodying the project's key theme of openness, light, and simplicity.

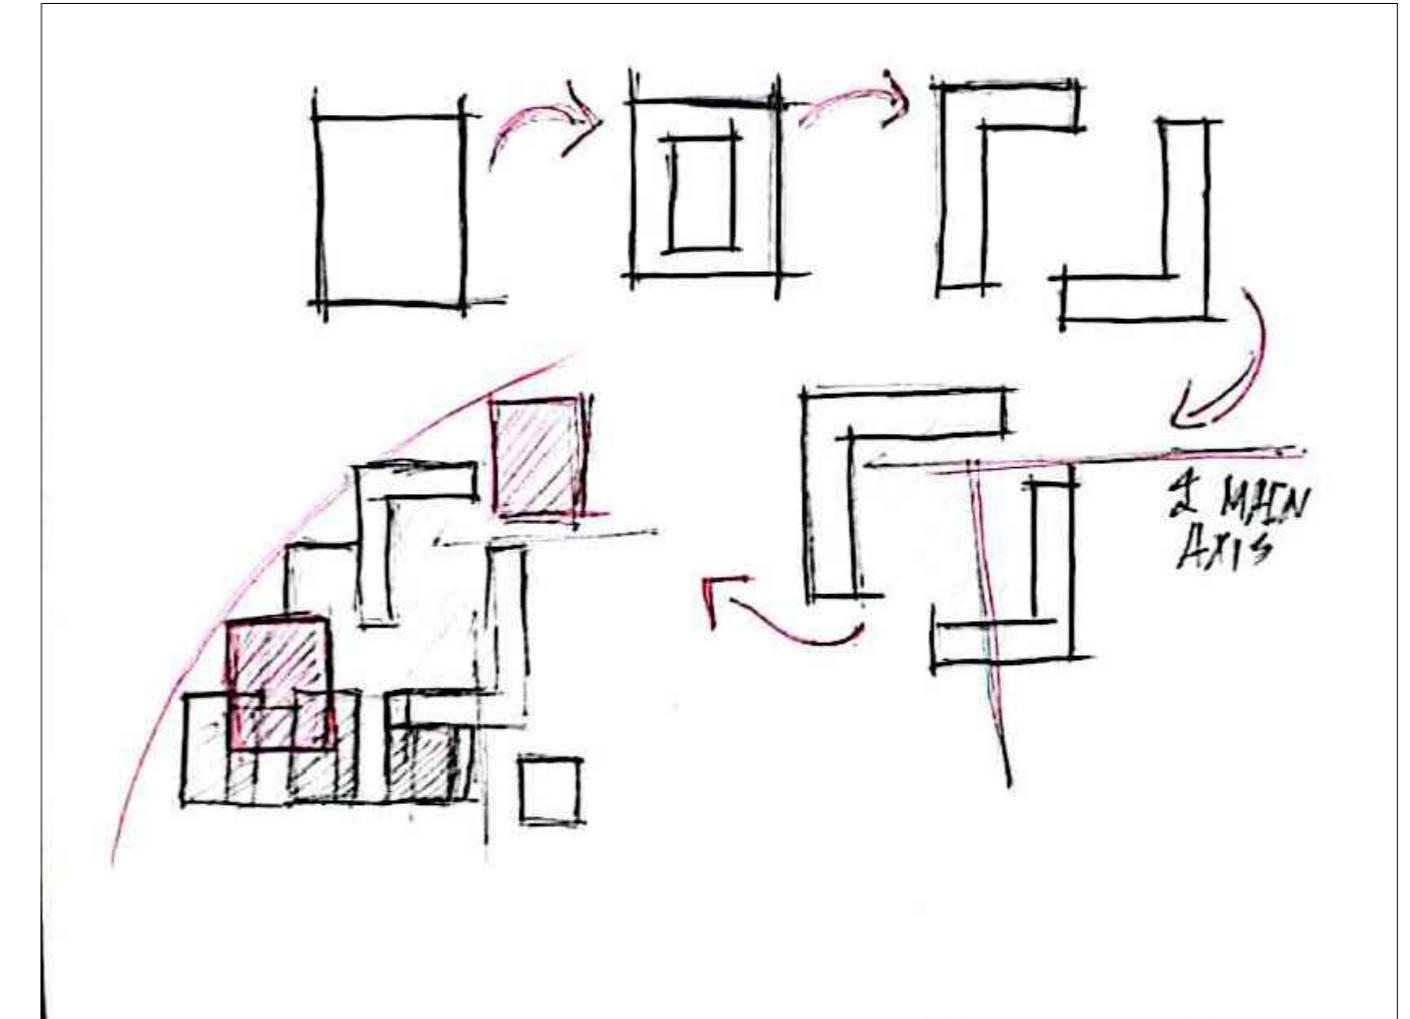

GENERAL NOTES:
 1- ALL DIMENSIONS ARE IN CENTIMETERS
 2- ALL LEVELS ARE IN METERS

PROFESSORS:
 Dr. Hussein Wannous Dr. Mostafa Ibrahim
 Dr. Hasan Hussein Dr. Raed Jouni
 Dr. Hasan Sherkawi Dr. Adib Haydar
 Dr. Antoine Awwad Dr. Nada Fakih

STUDENTS :
 LARA CHEHADE
 JAWAD AL AMM

KEY PLAN

KEY SECTION

PROJECT :
 FACULTY OF LETTERS
 AND HUMAN SCIENCES
 HADATH CAMPUS
PHASE :
 CONCEPTUAL DESIGN
DRAWING :
 ELEVATIONS
 DATE: 03-11-2025 SCALE: 1/400 PLANS DRAWINGS
 YEAR: 2025 - 2026