
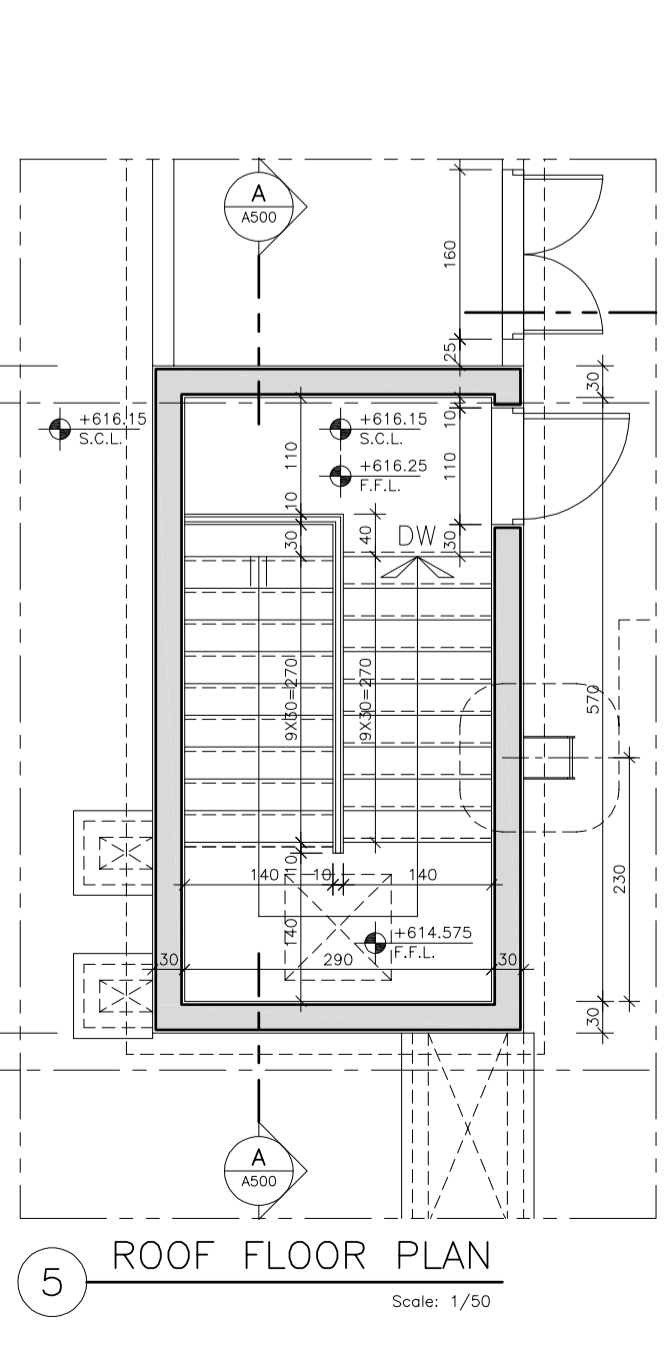
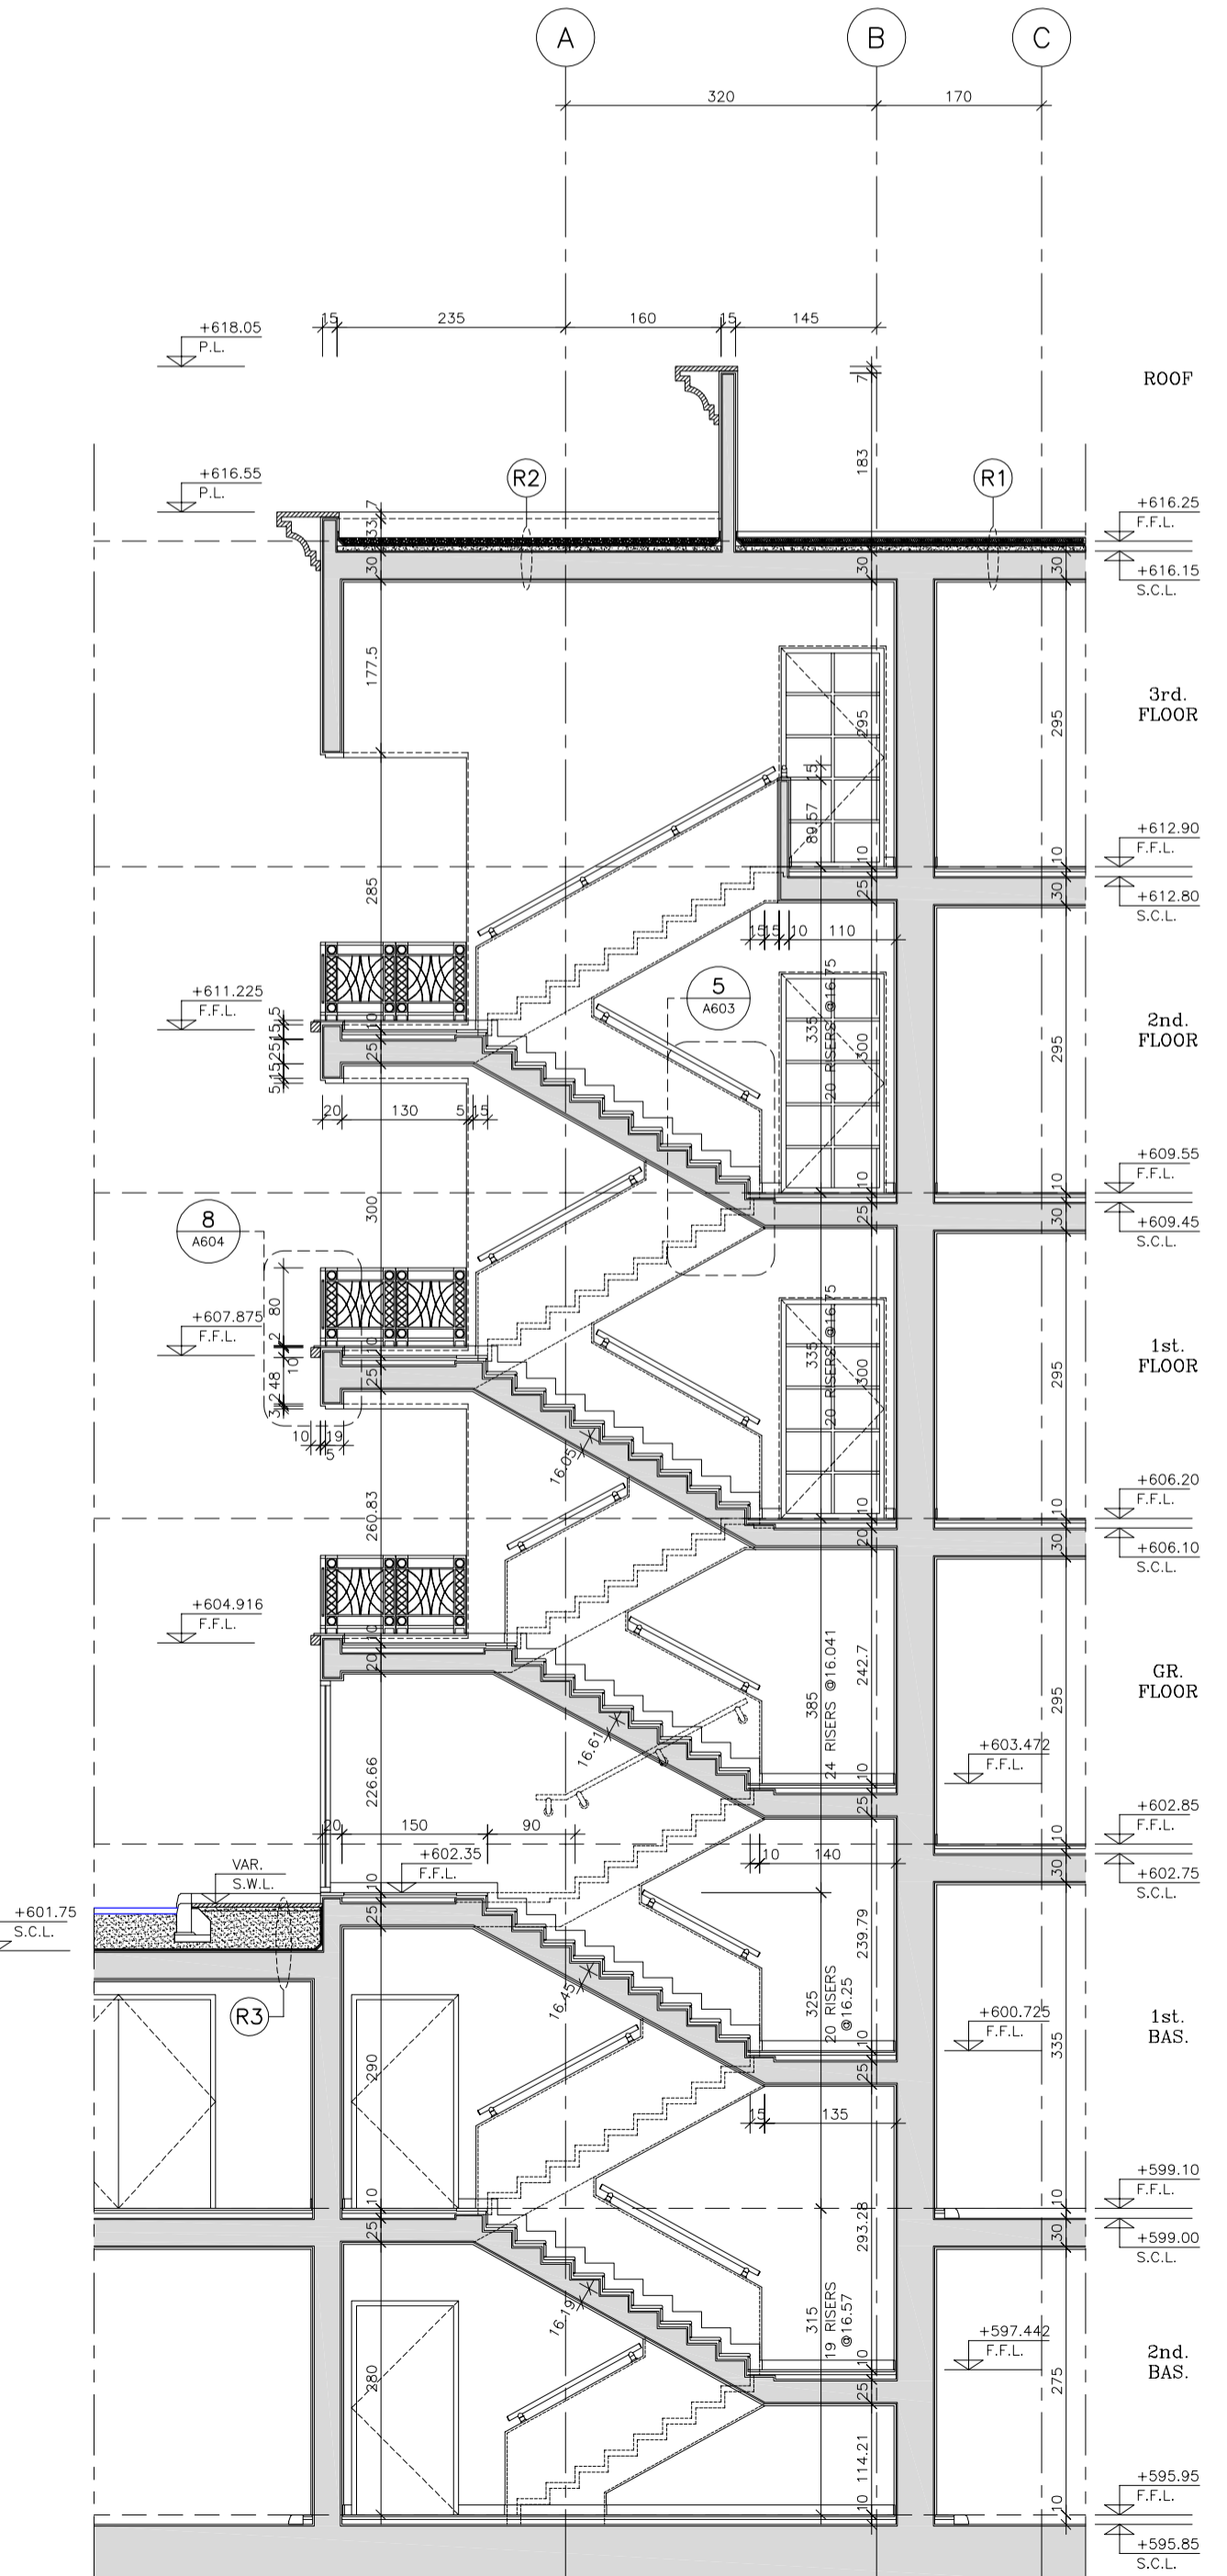
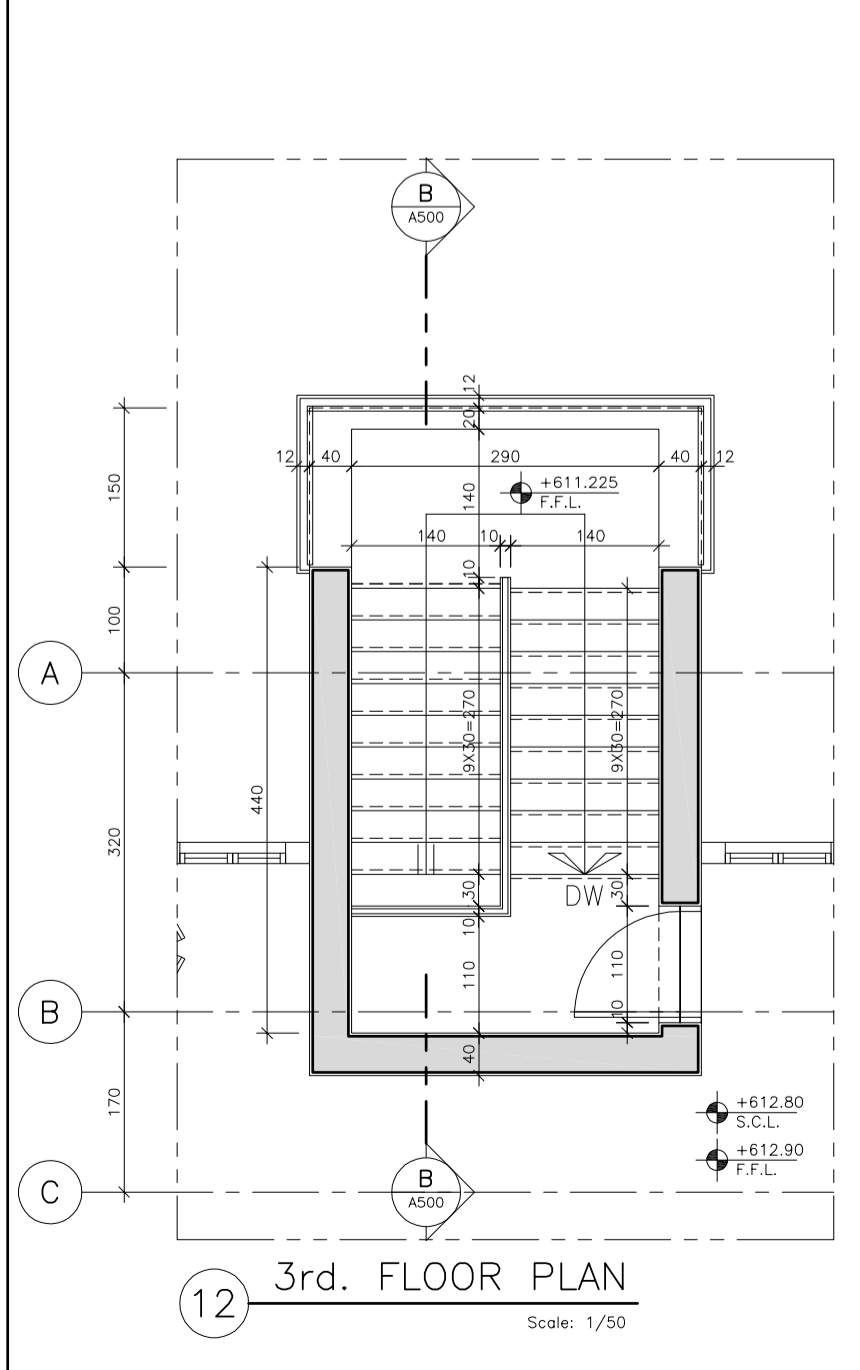
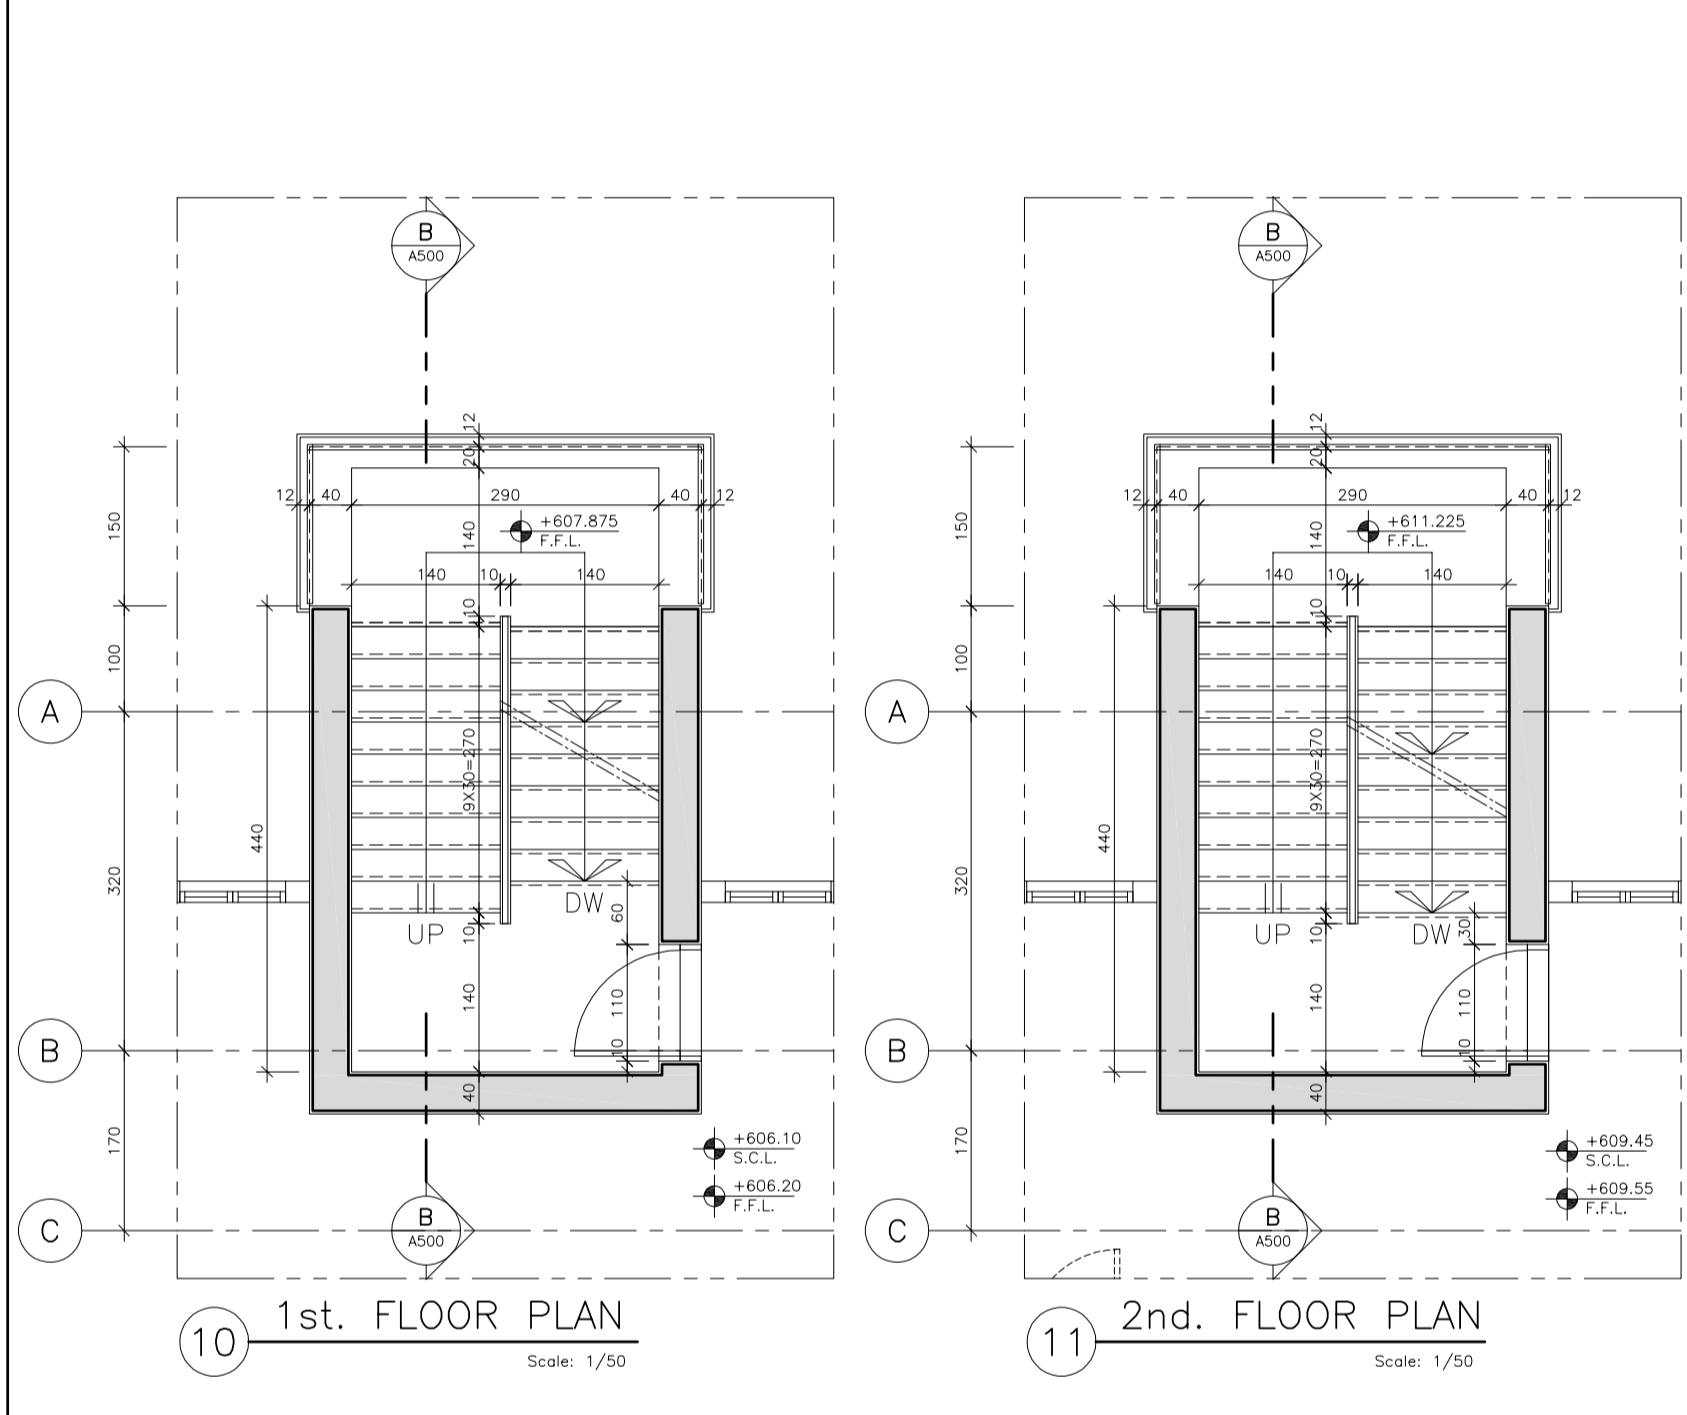
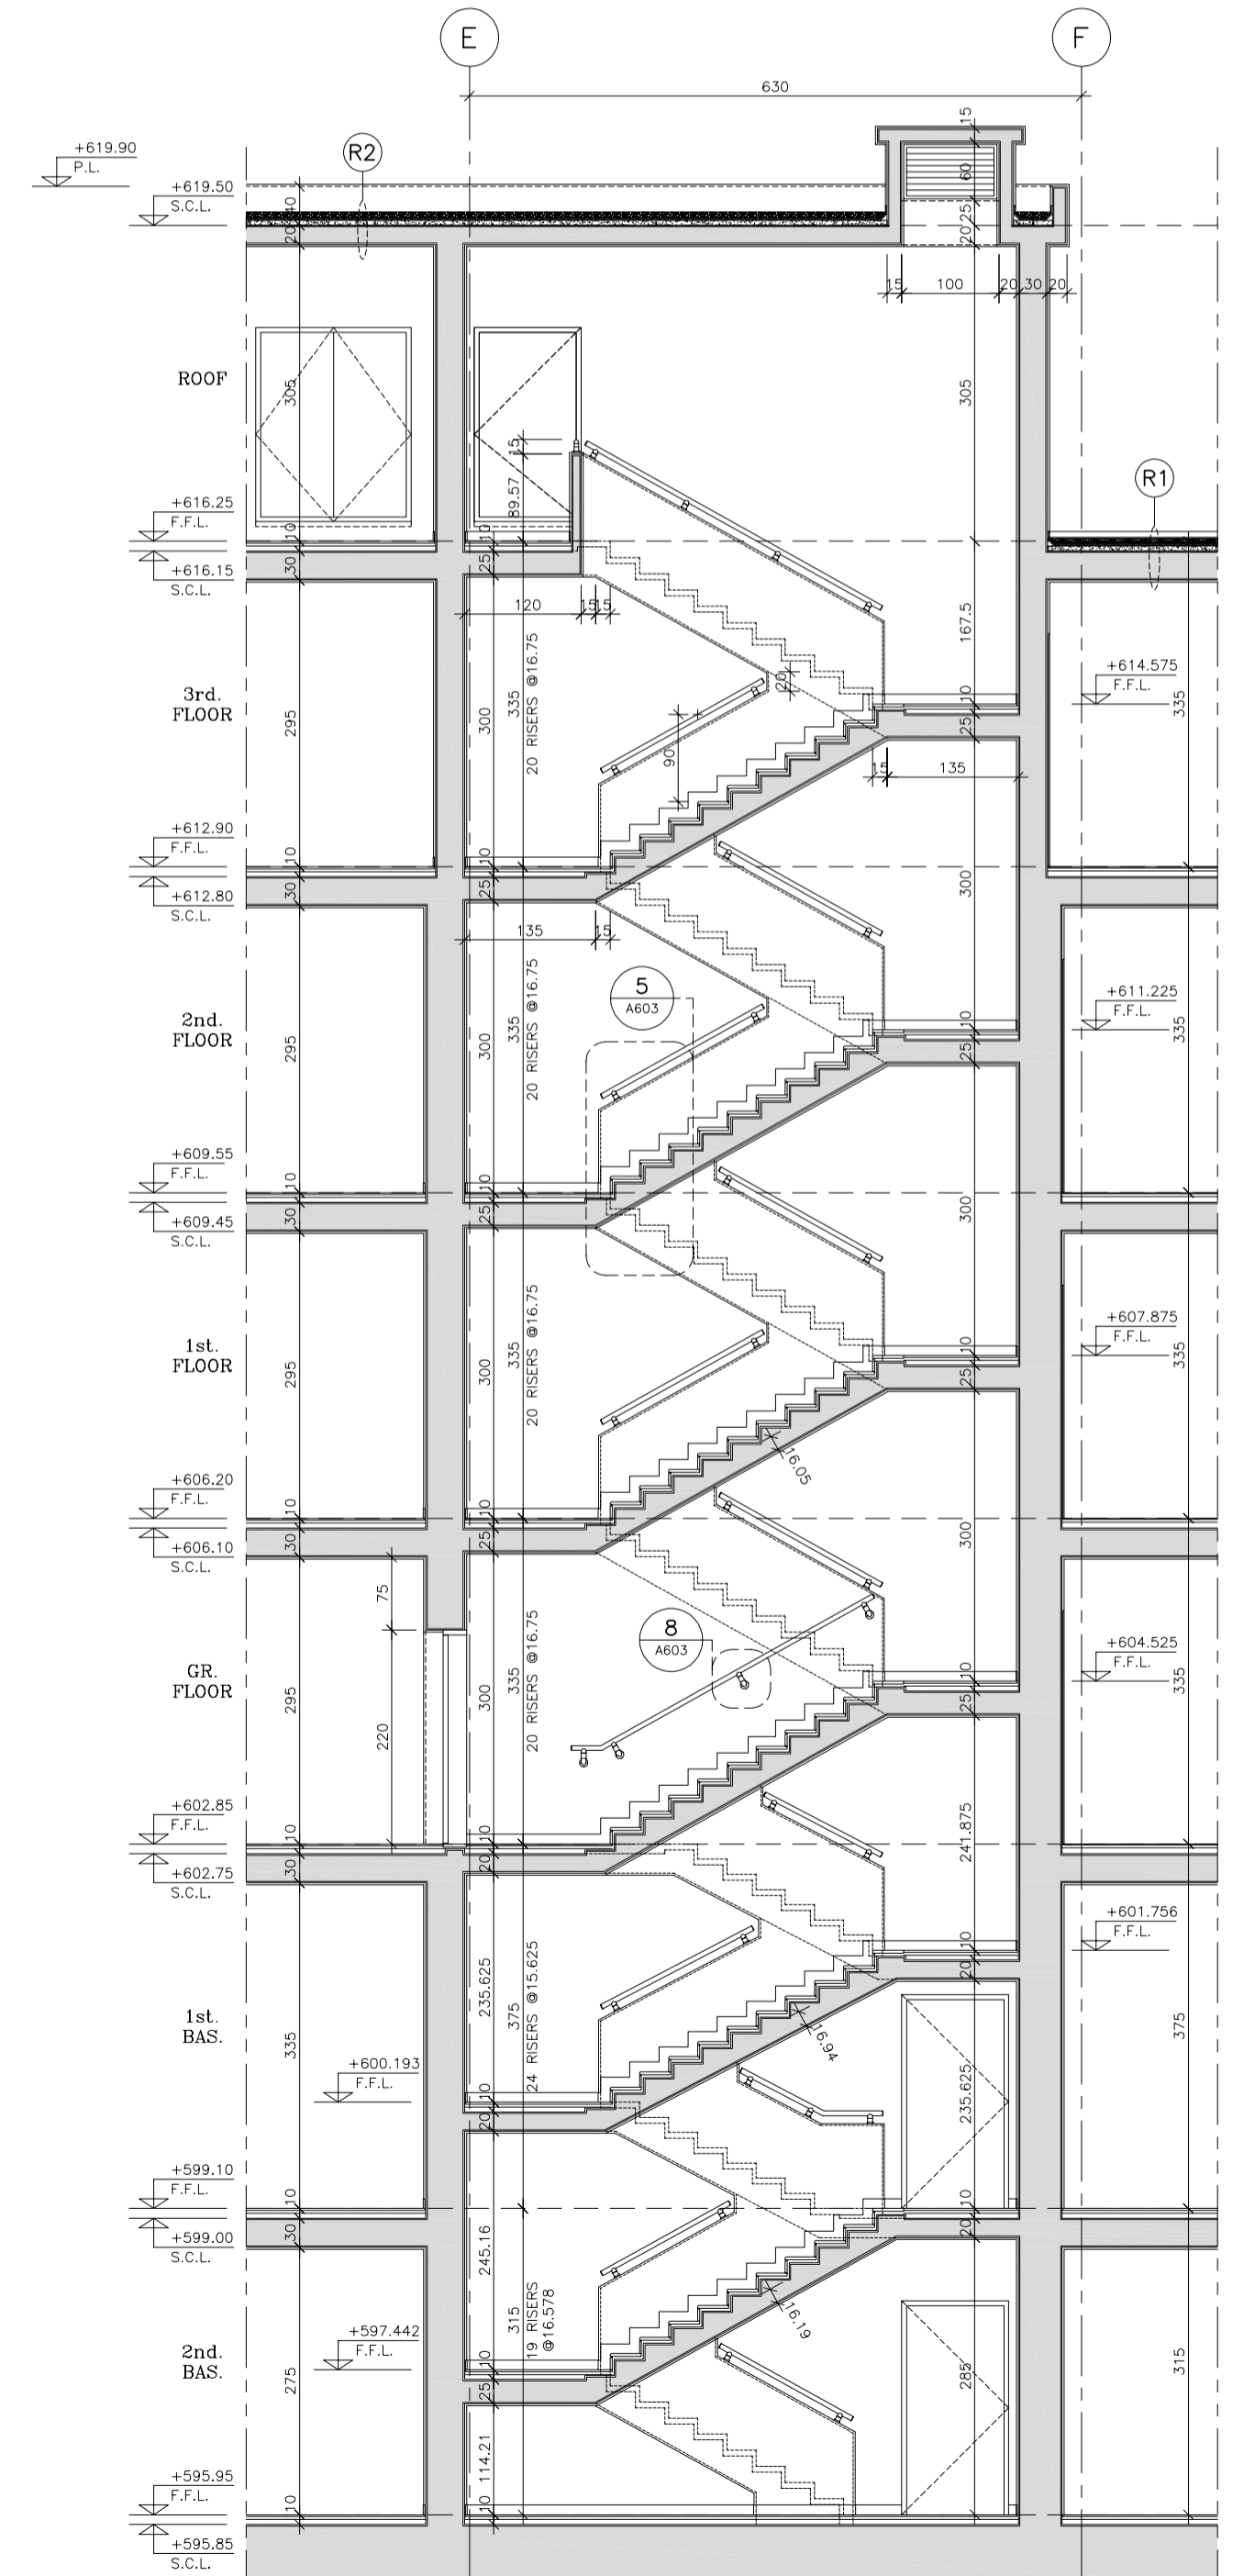
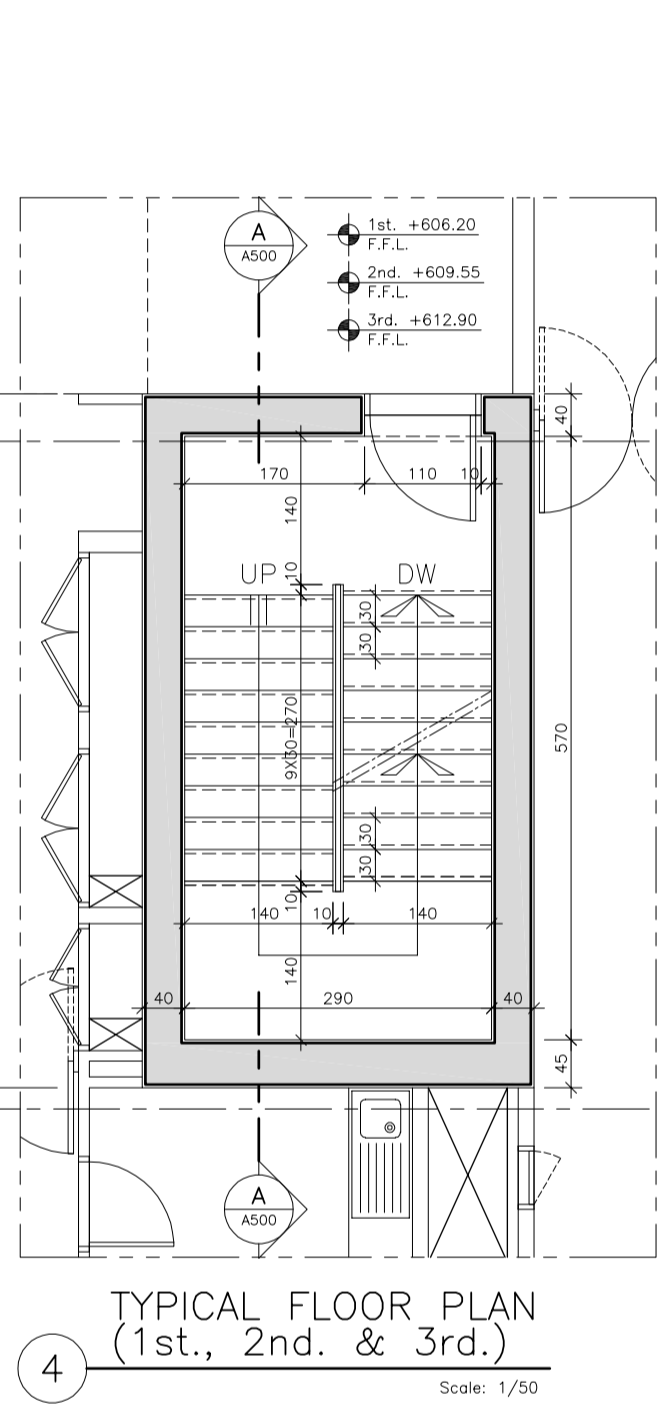
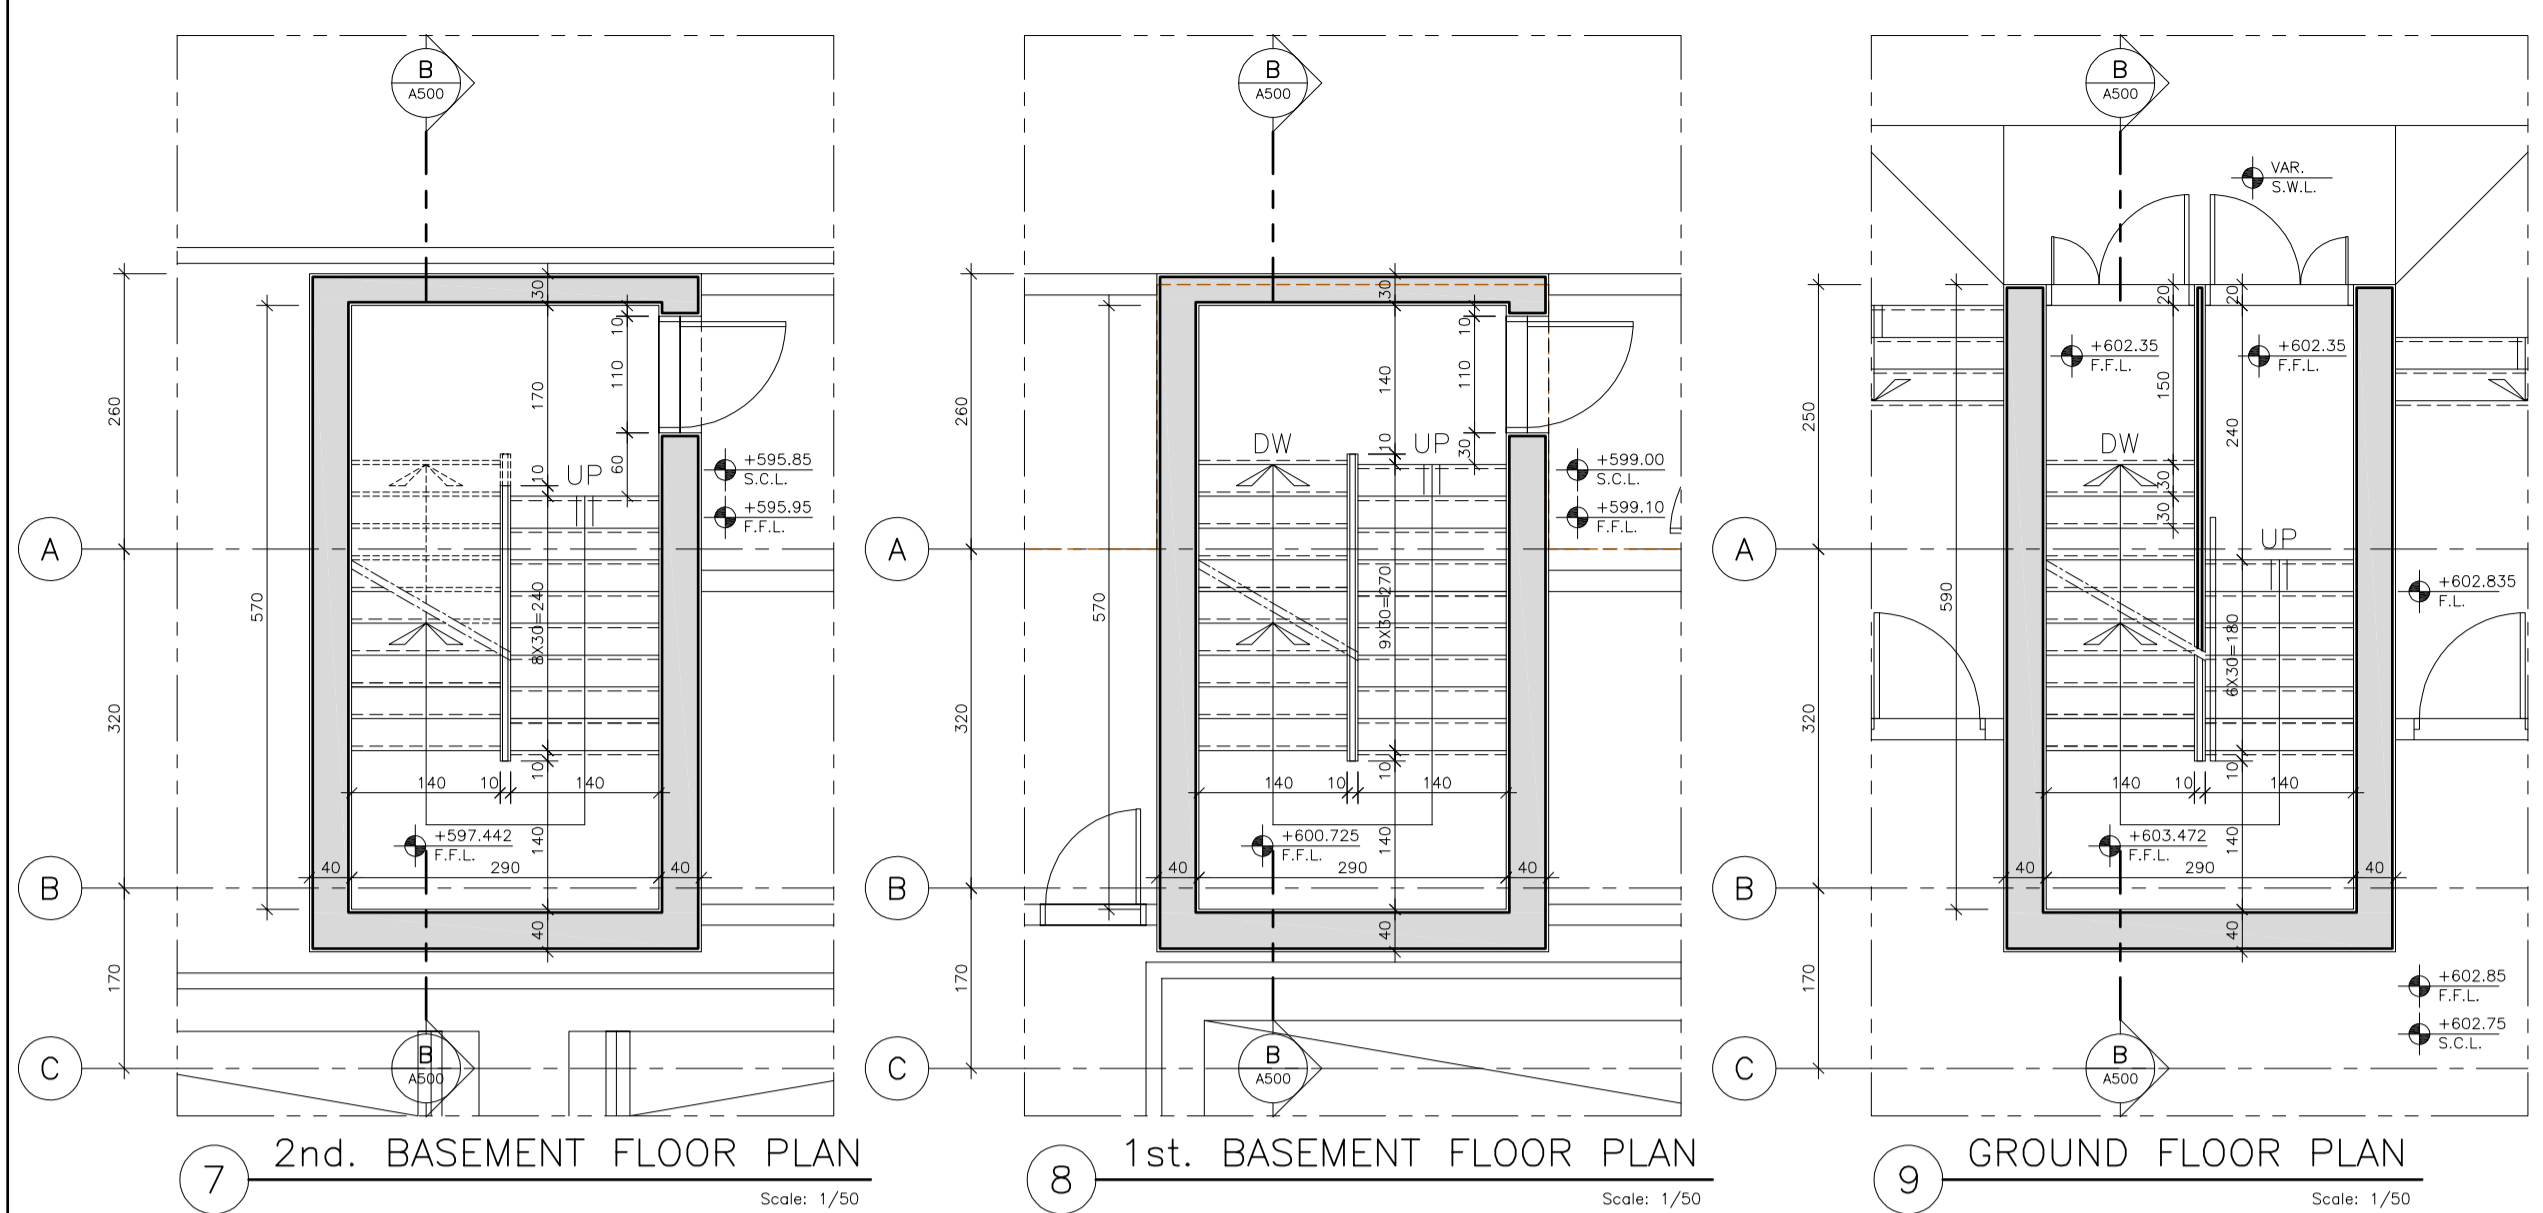


NOTES

- 1- FOR GENERAL NOTES, LEGEND, ABBREVIATIONS, SCHEDULES OF INTERNAL FINISHES REFER TO DRAWING # A001
- 2- DRAWINGS SHALL NOT BE SCALED.
- 3- ALL DIMENSIONS ARE IN CENTIMETERS.
- 4- ALL LEVEL ARE IN METERS.

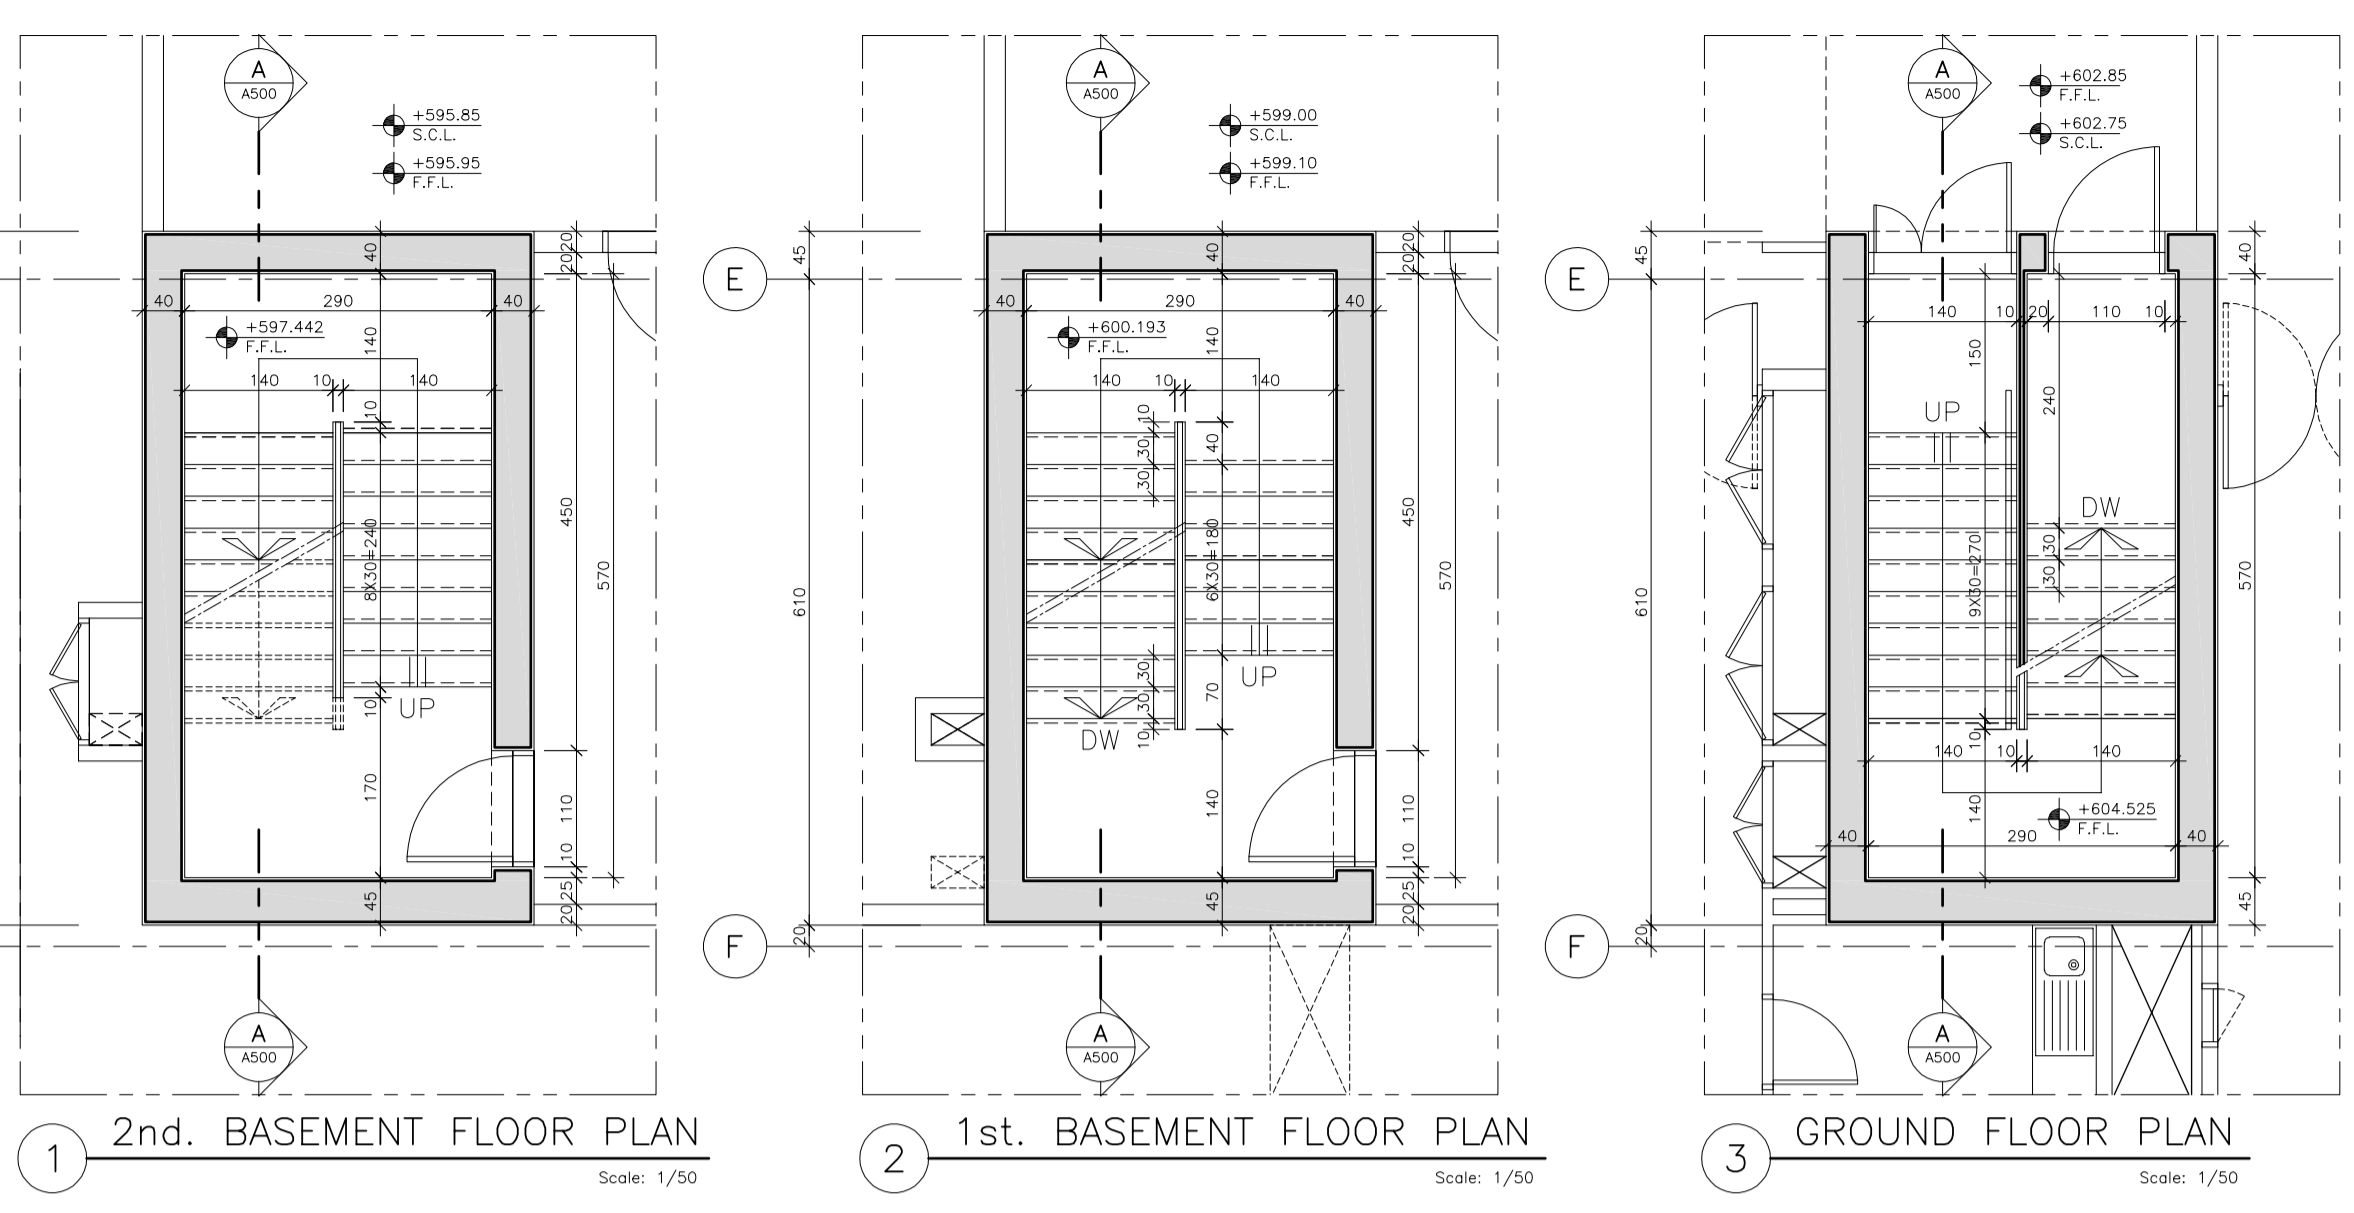

STAIRCASE 1

STAIRCASE 2

CLIENT	REVISION	APPD	DATE
الجمهورية اللبنانية مجلس الإنماء والإعمار			
كاتب وعلية Khatib & Alami consolidated engineering company S.A.L.			
CHHIM GOVERNMENTAL OFFICES BUILDING			
BLOCK - A STAIRCASES (S1) & (S2) PLANS & SECTIONS			
DESIGNED	K. & A.	DRAWING No.	A500
DRAWN	M. JARAJE	PROJECT No.	BY151600
COORDINATED	H. JARRAH	SCALE	1/50
CHECKED	H. JARRAH	FILE NAME	BY1516-A0-S1R-01
APPROVED	H. JARRAH	DATE	February 2016
DATE	1/20	APPROVED FOR CONSTRUCTION	SHEET No.
TENDER SUBMISSION			