


Lebanese University

Faculty of Fine Arts
And Architecture
Branch 1 - Hadath

Architecture Department
Semester (1) - AM1

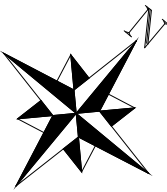

GENERAL NOTES:

- 1- ALL DIMENSIONS ARE IN CENTIMETERS
2- ALL LEVELS ARE IN METERS


PROFESSORS:

Dr. Hussein Wannous Dr. Mostafa Ibrahim
Dr. Hasan Hussein Dr. Raed Jouni
Dr. Hasan Sherawi Dr. Adib Haydar
Dr. Antoine Awwad Dr. Nada Fakih

STUDENTS :

LARA CHEHADE
JAWAD AL AMM

KEY PLAN

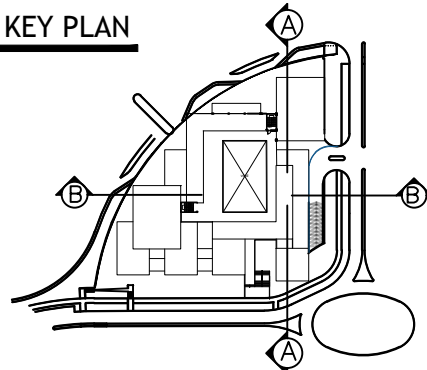

KEY SECTION

PROJECT :

FACULTY OF LETTERS
AND HUMAN SCIENCES
HADAT CAMPUS

PHASE :

CONCEPTUAL DESIGN

DRAWING :

SECTIONS


DATE
03-11-2025

SCALE
1/250


PLANS DRAWINGS

YEAR :

2025 - 2026

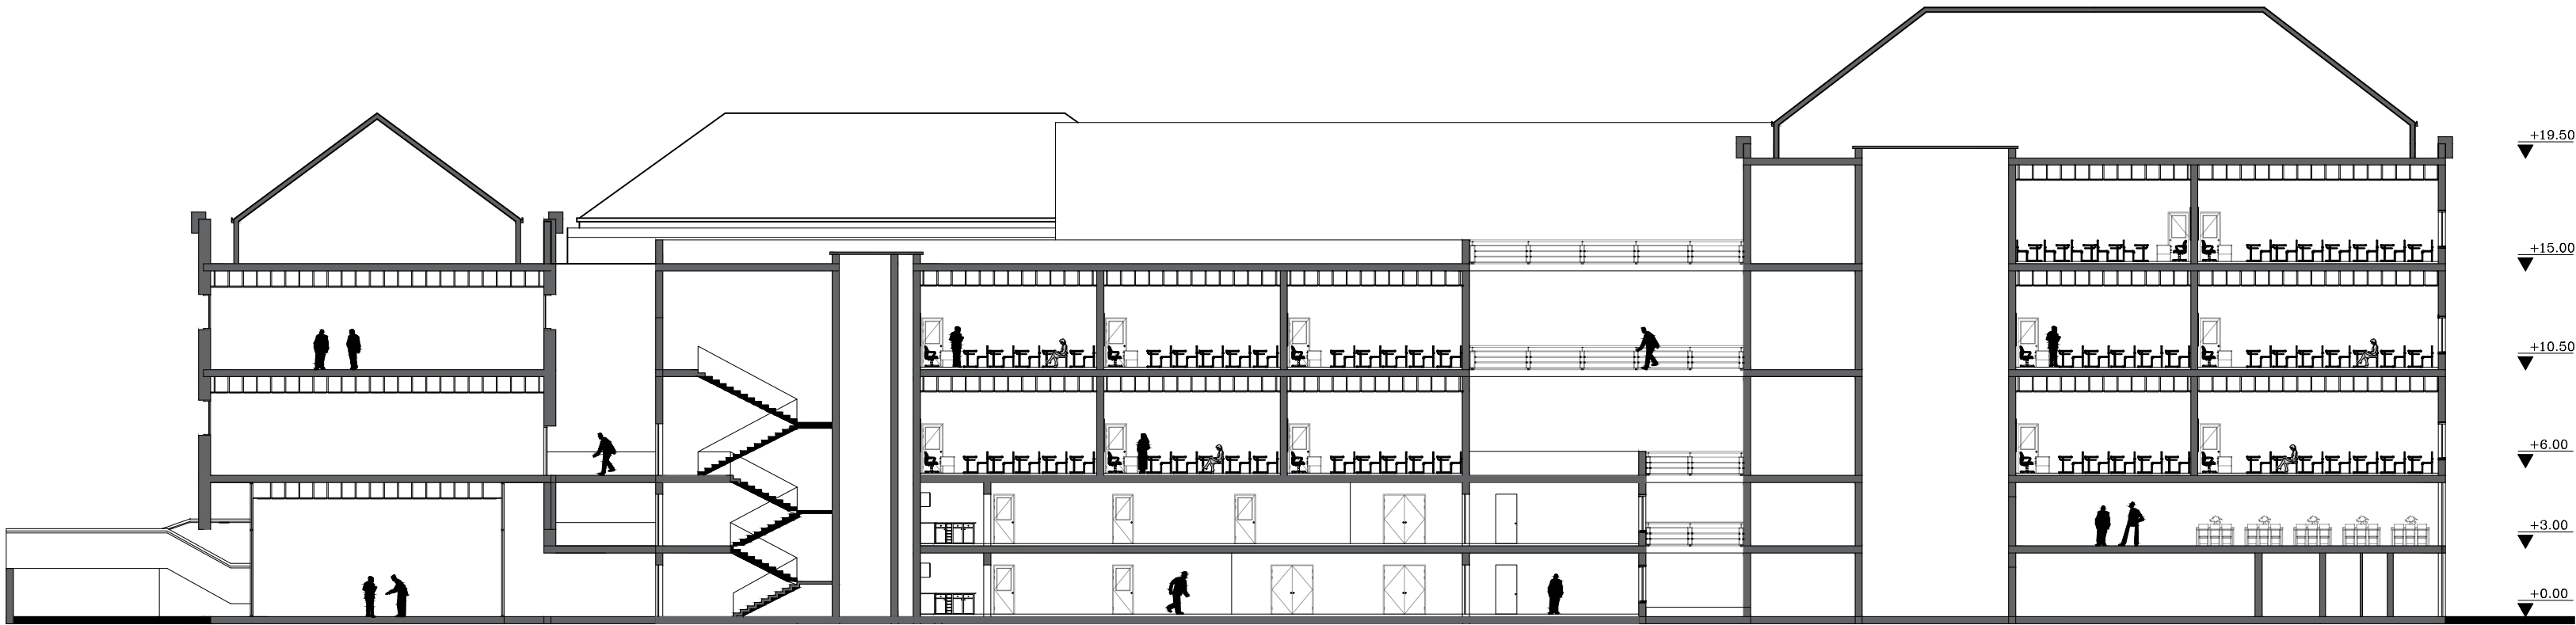

SECTION (A-A)

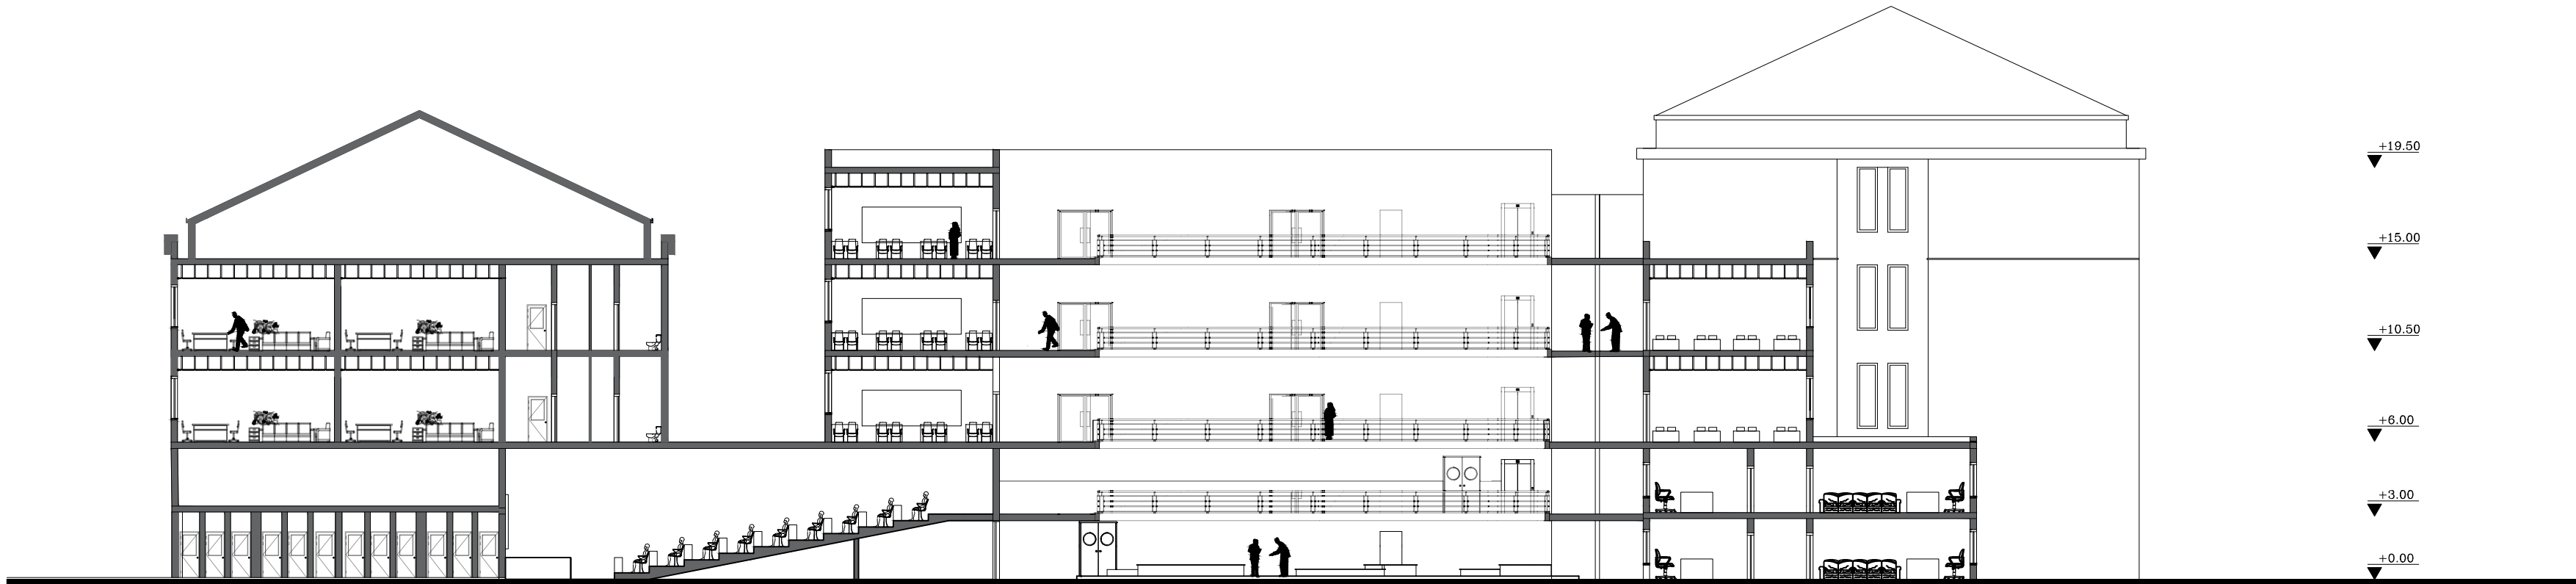

SECTION (B-B)