

LEBANESE UNIVERSITY PROJECT

HAWCH EL OUMARA



STUDENTS NAMES: - Francois Oueiny
- Clara Akiki

Lebanese university faculty of fine arts and architecture FBAA2


VUE SATELLITE -
OCCUPATION
DU TERRAIN A CONSTRUIRE

Haouché al Omara (Zahlé)

Champs agricoles

Camp militaire

Terrain de sport
de la Mairie de Zahlé

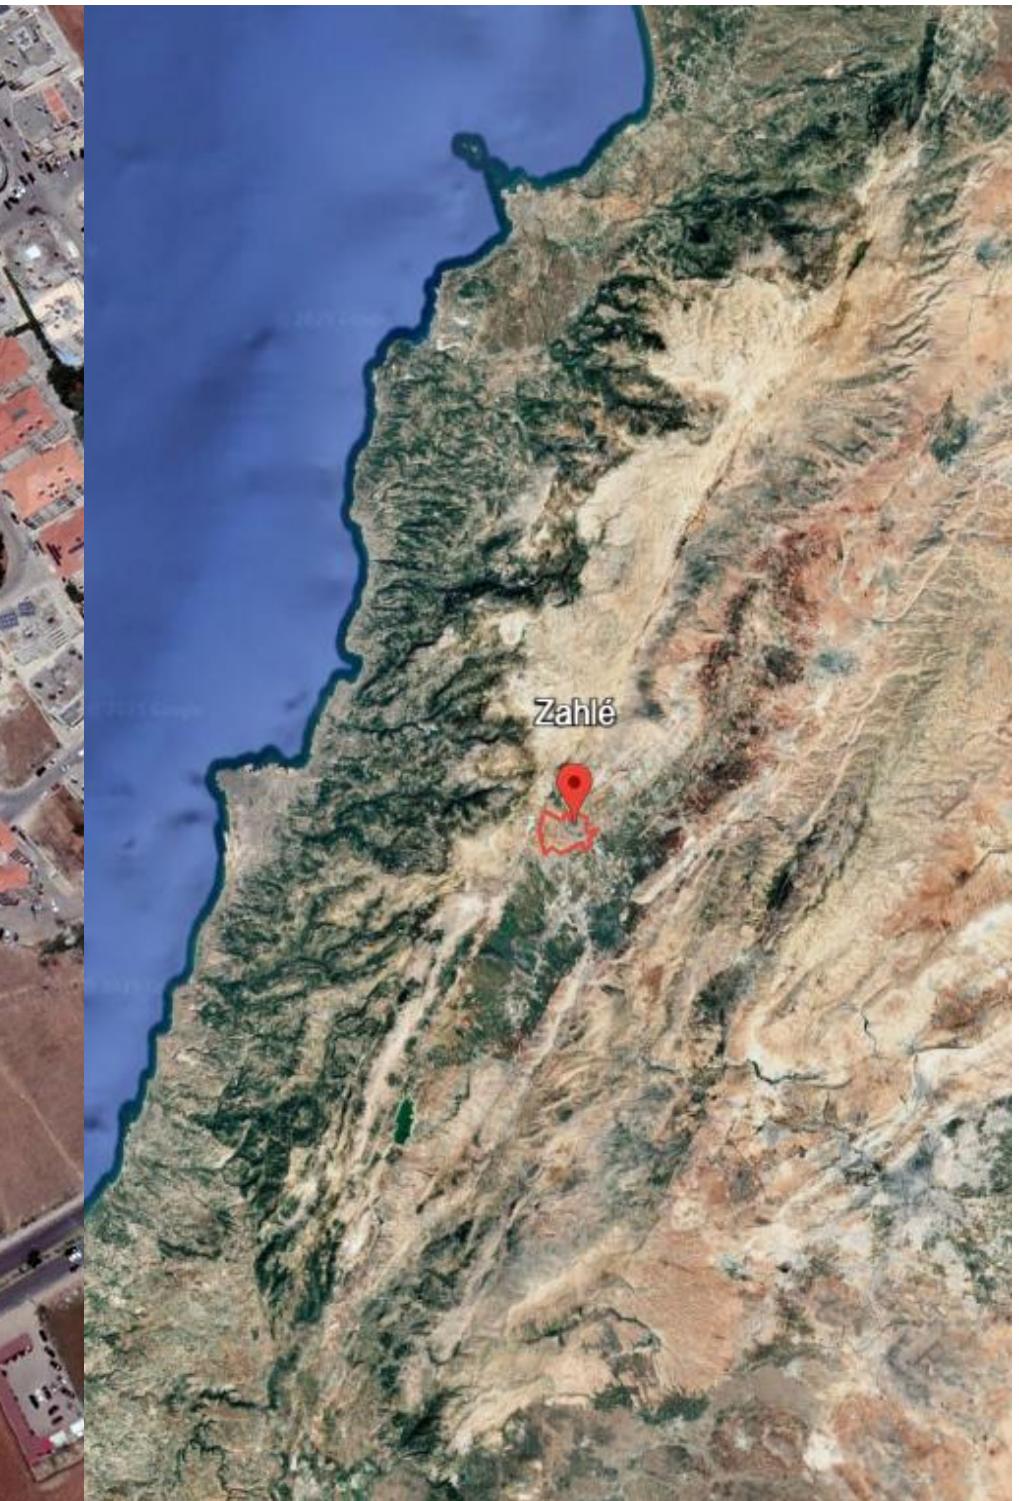

DIMENSIONS
DE LA PARCELLE n°66
Haouché al Omara (Zahlé)

Parcelle n°66
50.000 m²

Terrain d'accueil du futur
Campus - 42.000 m²

Terrain occupé par le Min.
de la SS - 5.000 m²

Terrain destiné à la Mairie
de Zahlé - 3.000 m²

Les dimensions sont indicatives,
elles seront confirmées une fois le
relevé effectué.



PLANS



LEBANESE UNIVERSITY
PUBLIC UNIVERSITY IN BEIRUT, LEBANON

TEL: 01 421 631
[https://ul.edu.lb](http://ul.edu.lb)

U.L. ZAHLE

LEGEND

- Concrete Structural Element
- CMU (Block Wall)
- Water Tank
- Earth - Soil
- Planted area
- Hidden / Top Projection

PROGRAM

SHEET INFORMATIONS

PROJECT PHASE	PROPOSAL
SECTOR	ZAHLE
BUILDING	OMARA
PLOT NBR.	66
STUDENTS NAMES :	
FRANCOIS OUEINY	
CLARA AKIKI	

DATE 10 / 11 / 2025
NOT TO SCALE

SHEET TITLE
LAYOUT PLAN

SHEET NUMBER


|C| - |Z66| A| - |A| 0| 1| |0| 0|

|Plot| |Soil| |Soil| |Soil| |Soil| |Soil|

C - Concept Z66 - U.L. ZAHLE

A - Architecture A - Alternative

NOTES

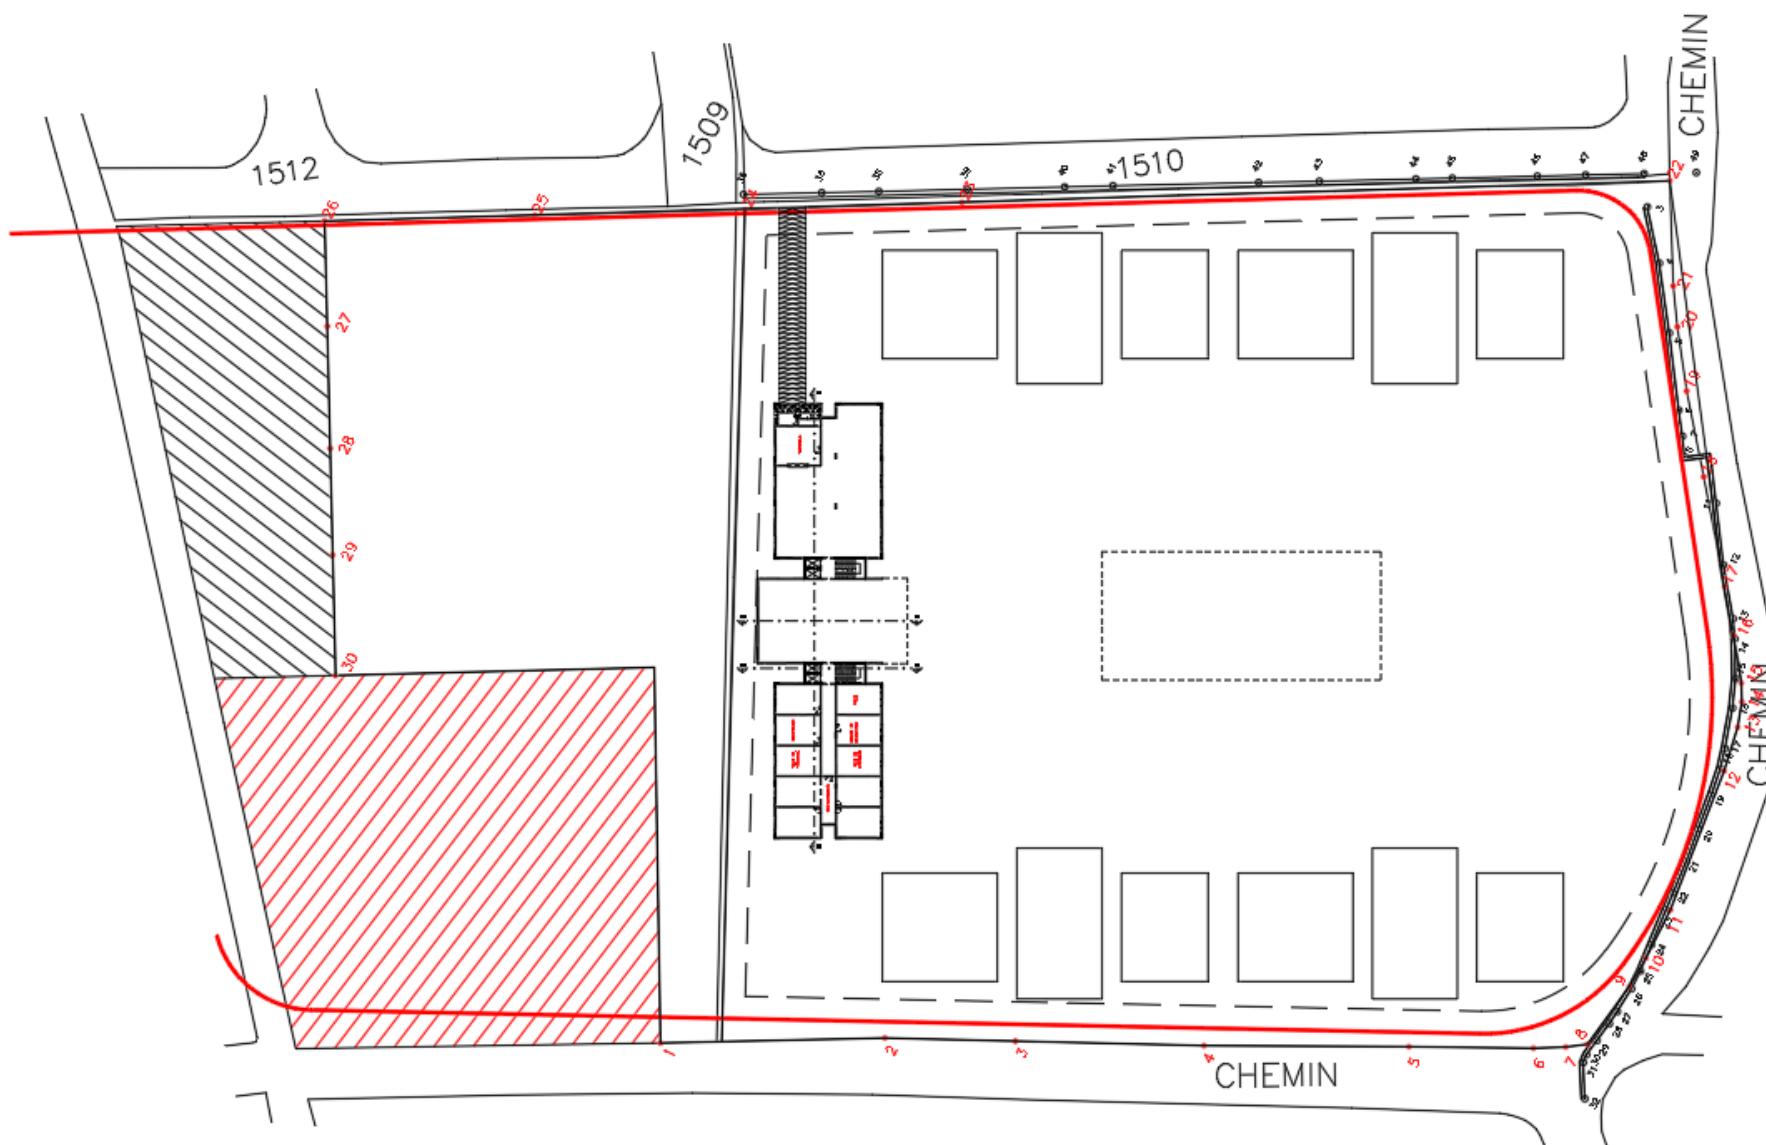



LEBANESE UNIVERSITY

PUBLIC UNIVERSITY IN BEIRUT, LEBANON

TEL: 01 621 431

<https://ui.edu.lb>

U.L. ZAHLE

LEGEND

	Concrete Structural Element
	CMU (Block Wall)
	Water Tank
	Earth - Soil
	Planted area
	Hidden / Top Projection

PROGRAM

stairs x 2
parking

SHEET INFORMATIONS

PROJECT PHASE	PROPOSAL
SECTOR	ZAHLE
BUILDING	OMARA
PLOT NBR.	66
STUDENTS NAMES :	

FRANCOIS OUEINY
CLARA AKIKI

DATE 10 / 11 /2025

NOT TO SCALE

SHEET TITLE
BASEMENT 2


SHEET NUMBER


[C]-[66]-[A]-[0|1]-[0|1]

[level] [load] [soil] [bottom] [top]

C - Concept Z66 - U.L. ZAHLE
A - Architecture A - Alternative

NOTES

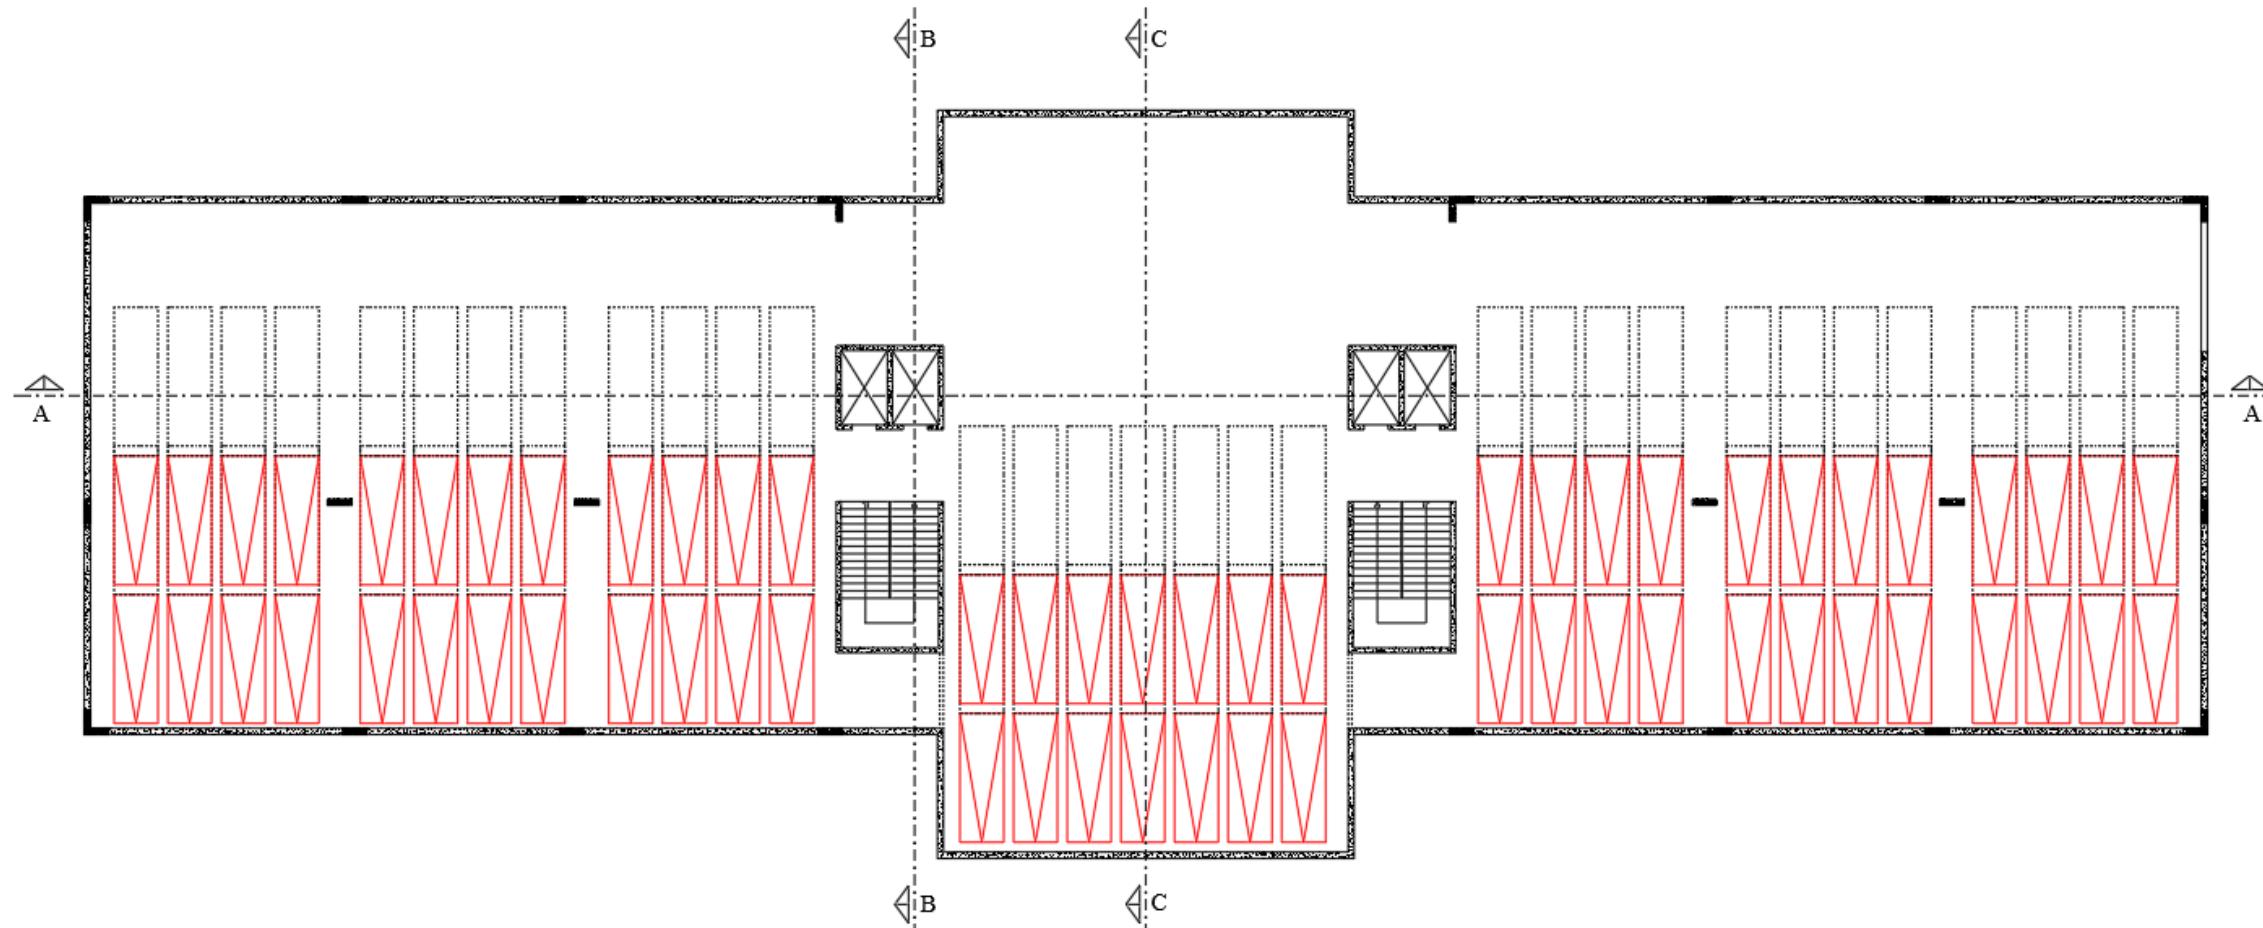

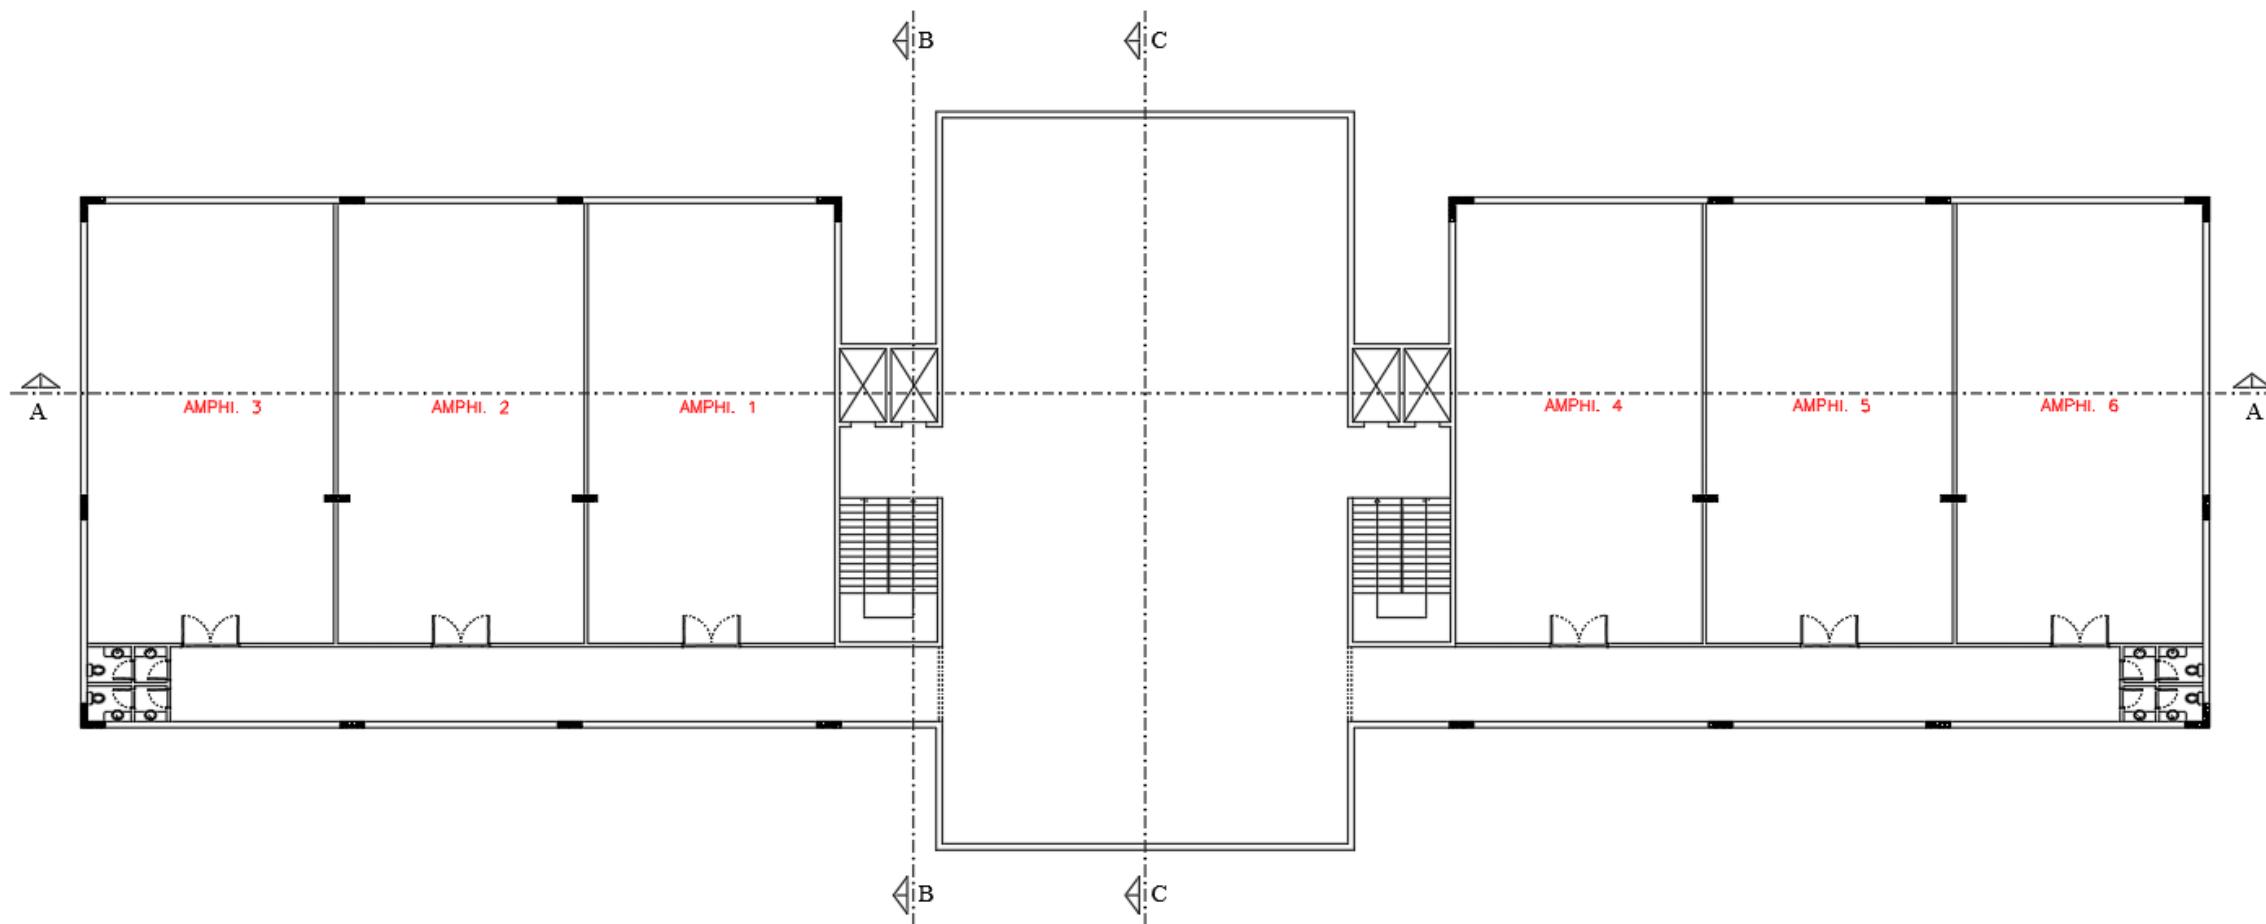

LEBANESE UNIVERSITY
PUBLIC UNIVERSITY IN BEIRUT, LEBANON
TEL: 01 621 831
<https://ul.edu.lb>

U.L. ZAHLE

LEGEND


- Concrete Structural Element
- CMU (Block Wall)
- Water Tank
- Earth - Soil
- Planted area
- Hidden / Top Projection

PROGRAM

- stairs x 2
- amphytheater x 6
- w.c. x 4
- depot
- technical

sheet informations

PROJECT PHASE	PROPOSAL
SECTOR	ZAHLE
BUILDING	OMARA
PLOT NBR.	66
STUDENTS NAMES :	FRANCOIS OUEINY CLARA AKIKI
DATE	10 / 11 /2025
NOT TO SCALE	
SHEET TITLE	
BASEMENT 1	
SHEET NUMBER	
[C]-[Z66]-[A]-[A01]-[02]	
[Area] [Area] [Area] [Area] [Area]	
C - Concept Z66 - U.L. ZAHLE	
A - Architecture A - Alternative	
NOTES	

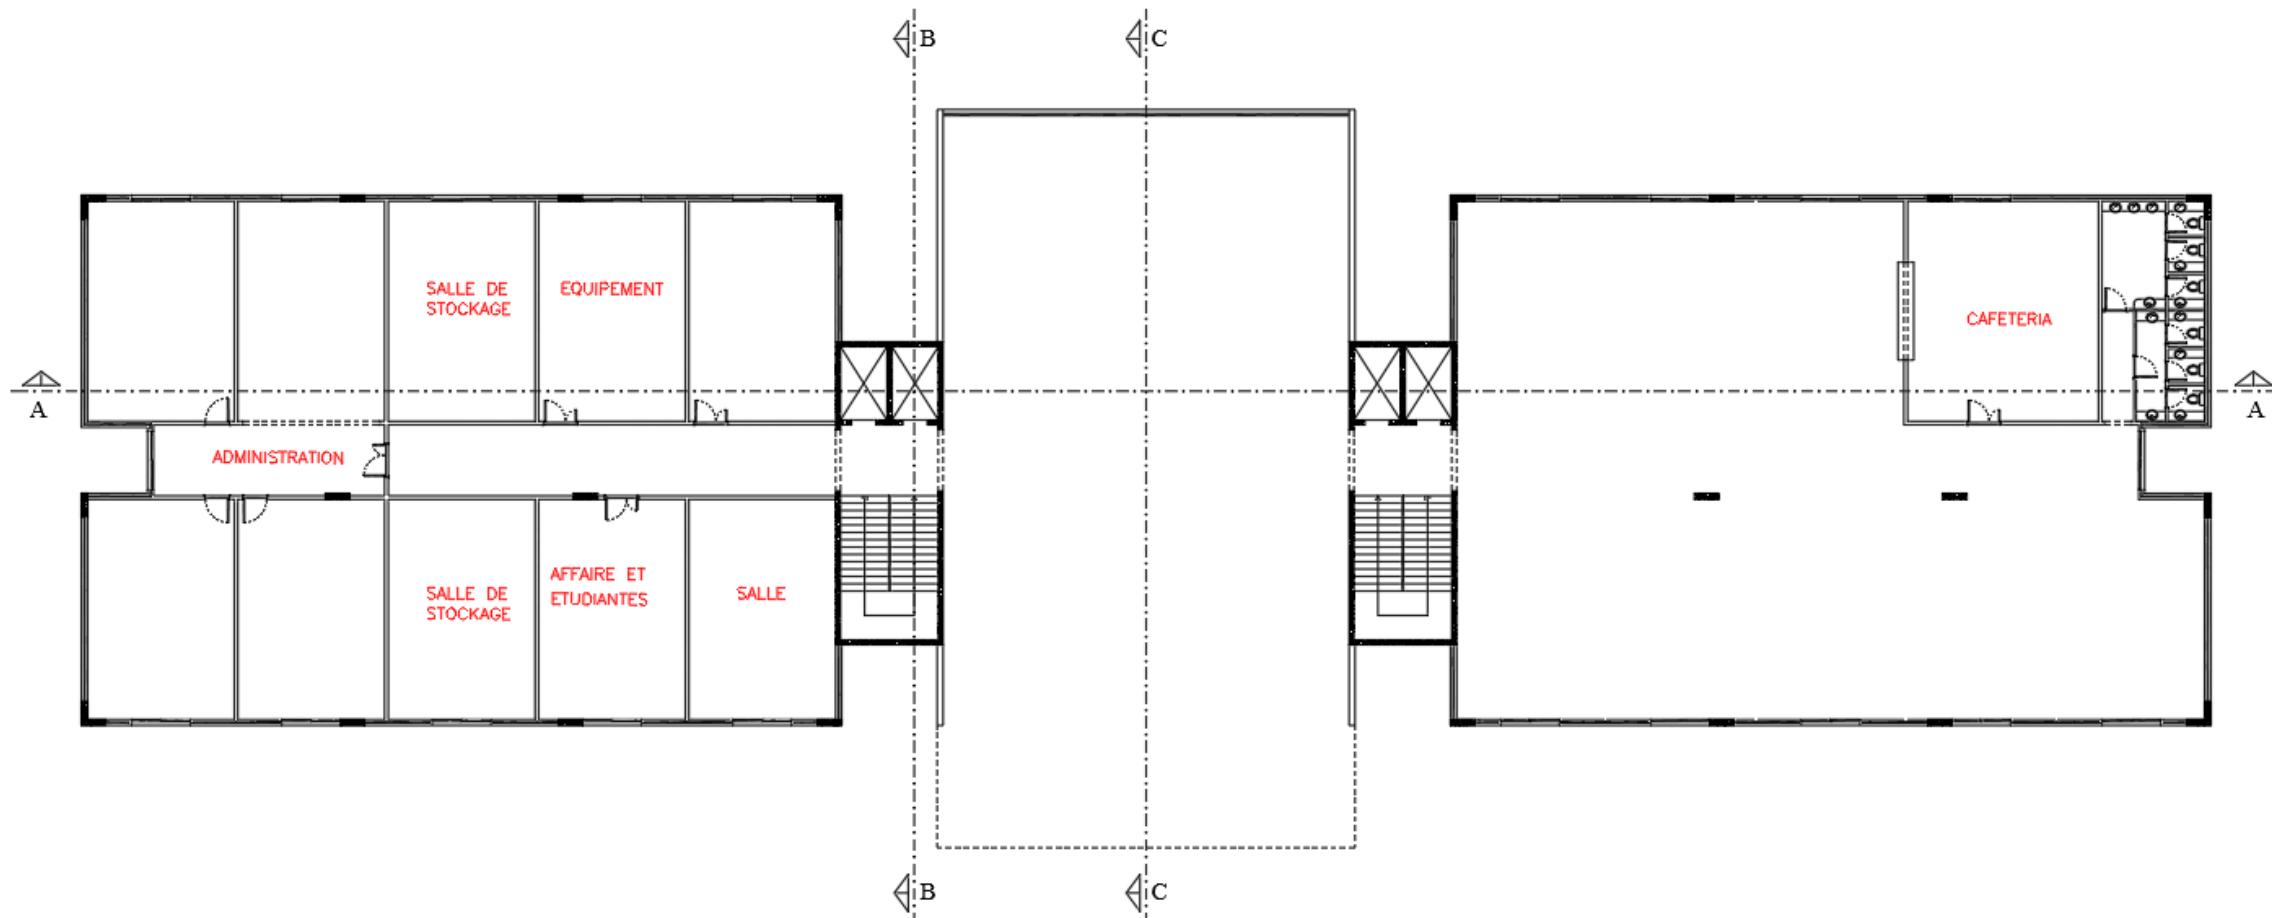

LEBANESE UNIVERSITY
PUBLIC UNIVERSITY IN BEIRUT, LEBANON
TEL: 01 621 631
<https://ul.edu.lb>

U.L. ZAHLE

LEGEND

- Concrete Structural Element
- CMU (Block Wall)
- Water Tank
- Earth - Soil
- Planted area
- Hidden / Top Projection

PROGRAM

stairs x 2
administration (9 offices)
cafeteria lounge
sanitary bloc

SHEET INFORMATIONS


PROJECT PHASE	PROPOSAL
SECTOR	ZAHLE
BUILDING	OMARA
PLOT NBR.	66
STUDENTS NAMES :	FRANCOIS OUEINY CLARA AKIKI
DATE	10 / 11 / 2025
NOT TO SCALE	

SHEET TITLE
GROUND FLOOR

SHEET NUMBER
|C|-|Z66|-|A|-|A|01| |03|

C - Concept Z66 - U.L. ZAHLE
A - Architecture A - Alternative

NOTES

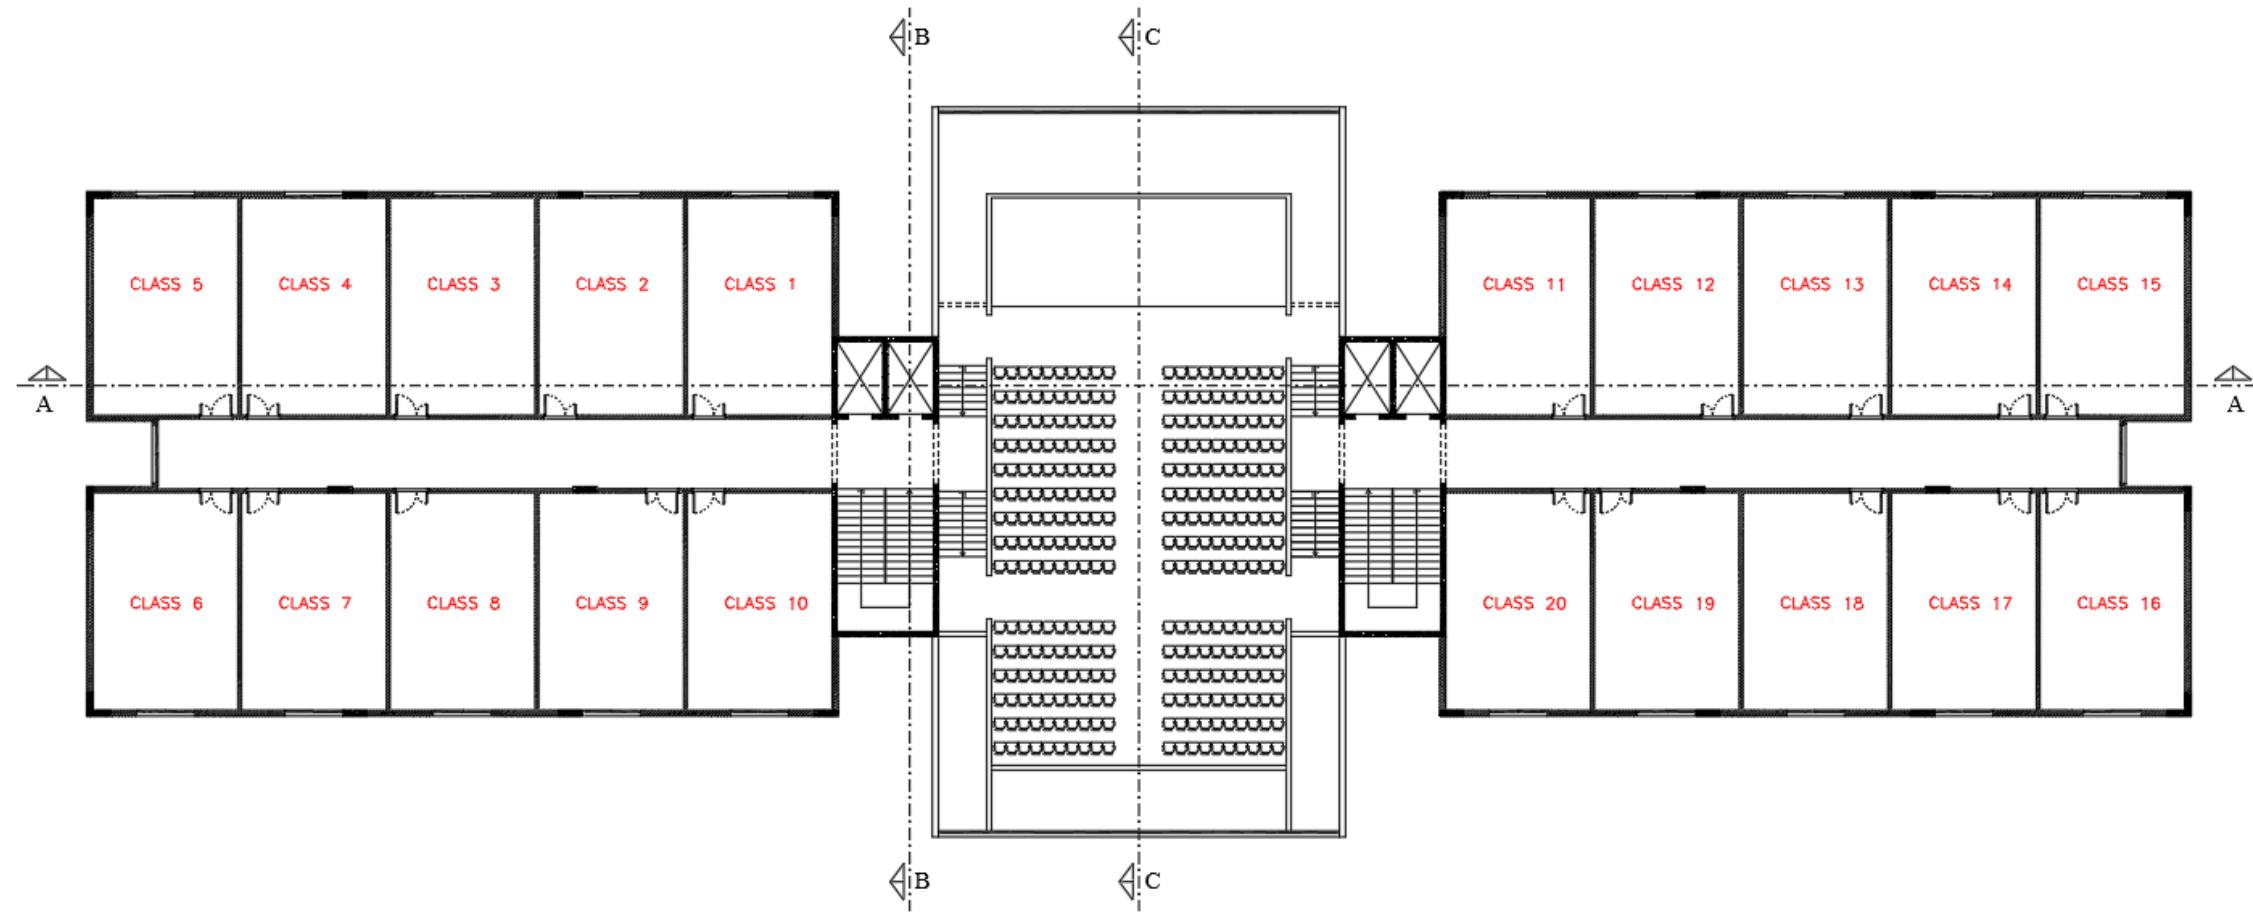

LEBANESE UNIVERSITY
PUBLIC UNIVERSITY IN BEIRUT, LEBANON
TEL: 0 121 831
<https://ul.edu.lb>

L.U. ZAHLE

LEGEND

- Concrete Structural Element
- CMU (Block Wall)
- Water Tank
- Earth - Soil
- Planted area
- Hidden / Top Projection

PROGRAM

stairs x 2
20 classroom 60 m²
amphitheater 300 students

STUDENT NAMES :
FRANCOIS OUEINY
CLARA AKIKI

DATE 10 / 11 / 2025
NOT TO SCALE


SHEET TITLE
FIRST FLOOR

SHEET NUMBER
|C|-[z66]-|A|-[A|0|1| |0|4|]

Legend: [] = [] = [] = [] = []

C - Concept Z66 - U.L. ZAHLE
A - Architecture A - Alternative

NOTES

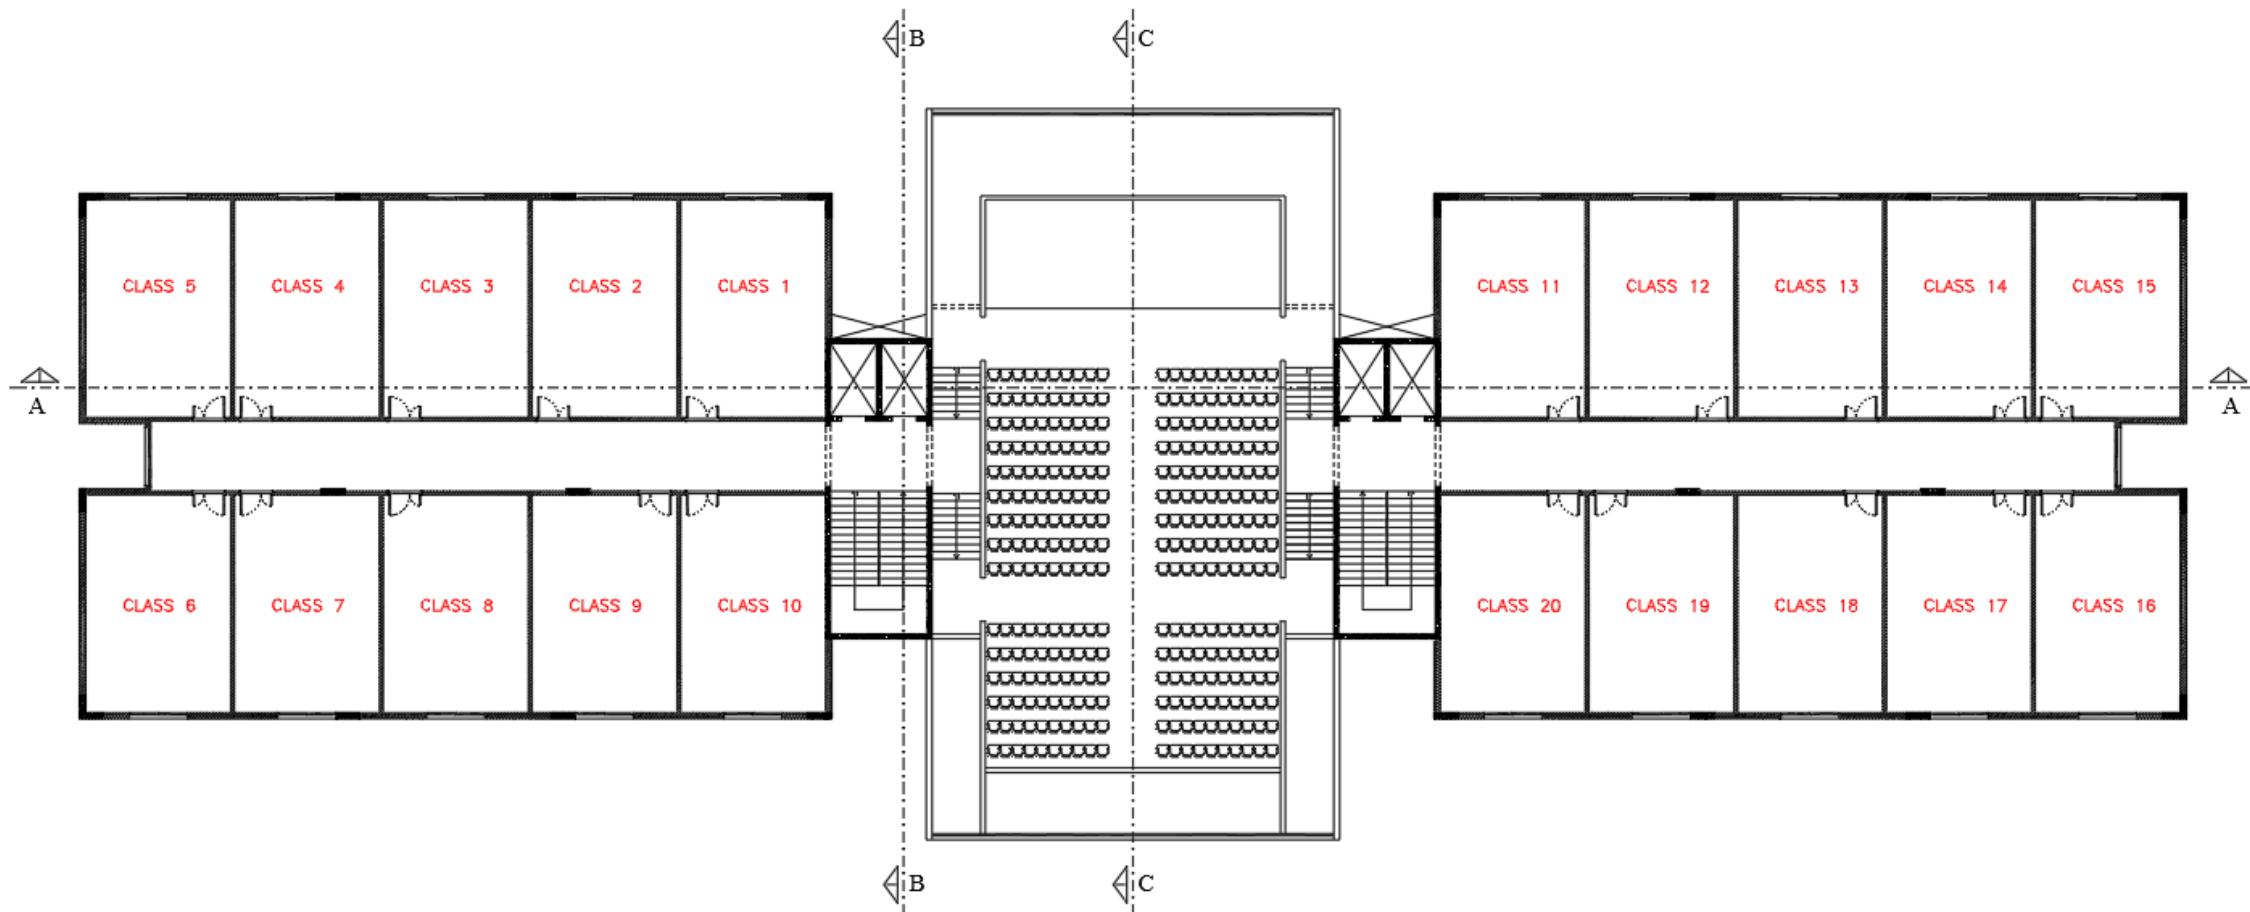

LEBANESE UNIVERSITY
 PUBLIC UNIVERSITY IN BEIRUT, LEBANON
 TEL: 01 621 831
<https://ul.edu.lb>

U.L. ZAHLE

LEGEND

- Concrete Structural Element
- CMU (Block Wall)
- Water Tank
- Earth - Soil
- Planted area
- Hidden / Top Projection

PROGRAM

stairs x 2
 20 classroom 60 m²

sheet informations


PROJECT PHASE	PROPOSAL
SECTOR	ZAHLE
BUILDING	OMARA
PLOT NBR.	66
STUDENTS NAMES :	FRANCOIS OUEINY CLARA AKIKI
DATE	10 / 11 /2025
NOT TO SCALE	

SHEET TITLE
SECOND FLOOR

SHEET NUMBER
 |C|-Z66|A|-|A|0|1| |0|5|

NOTES

C - Concept Z66 - U.L. ZAHLE
 A - Architecture A - Alternative

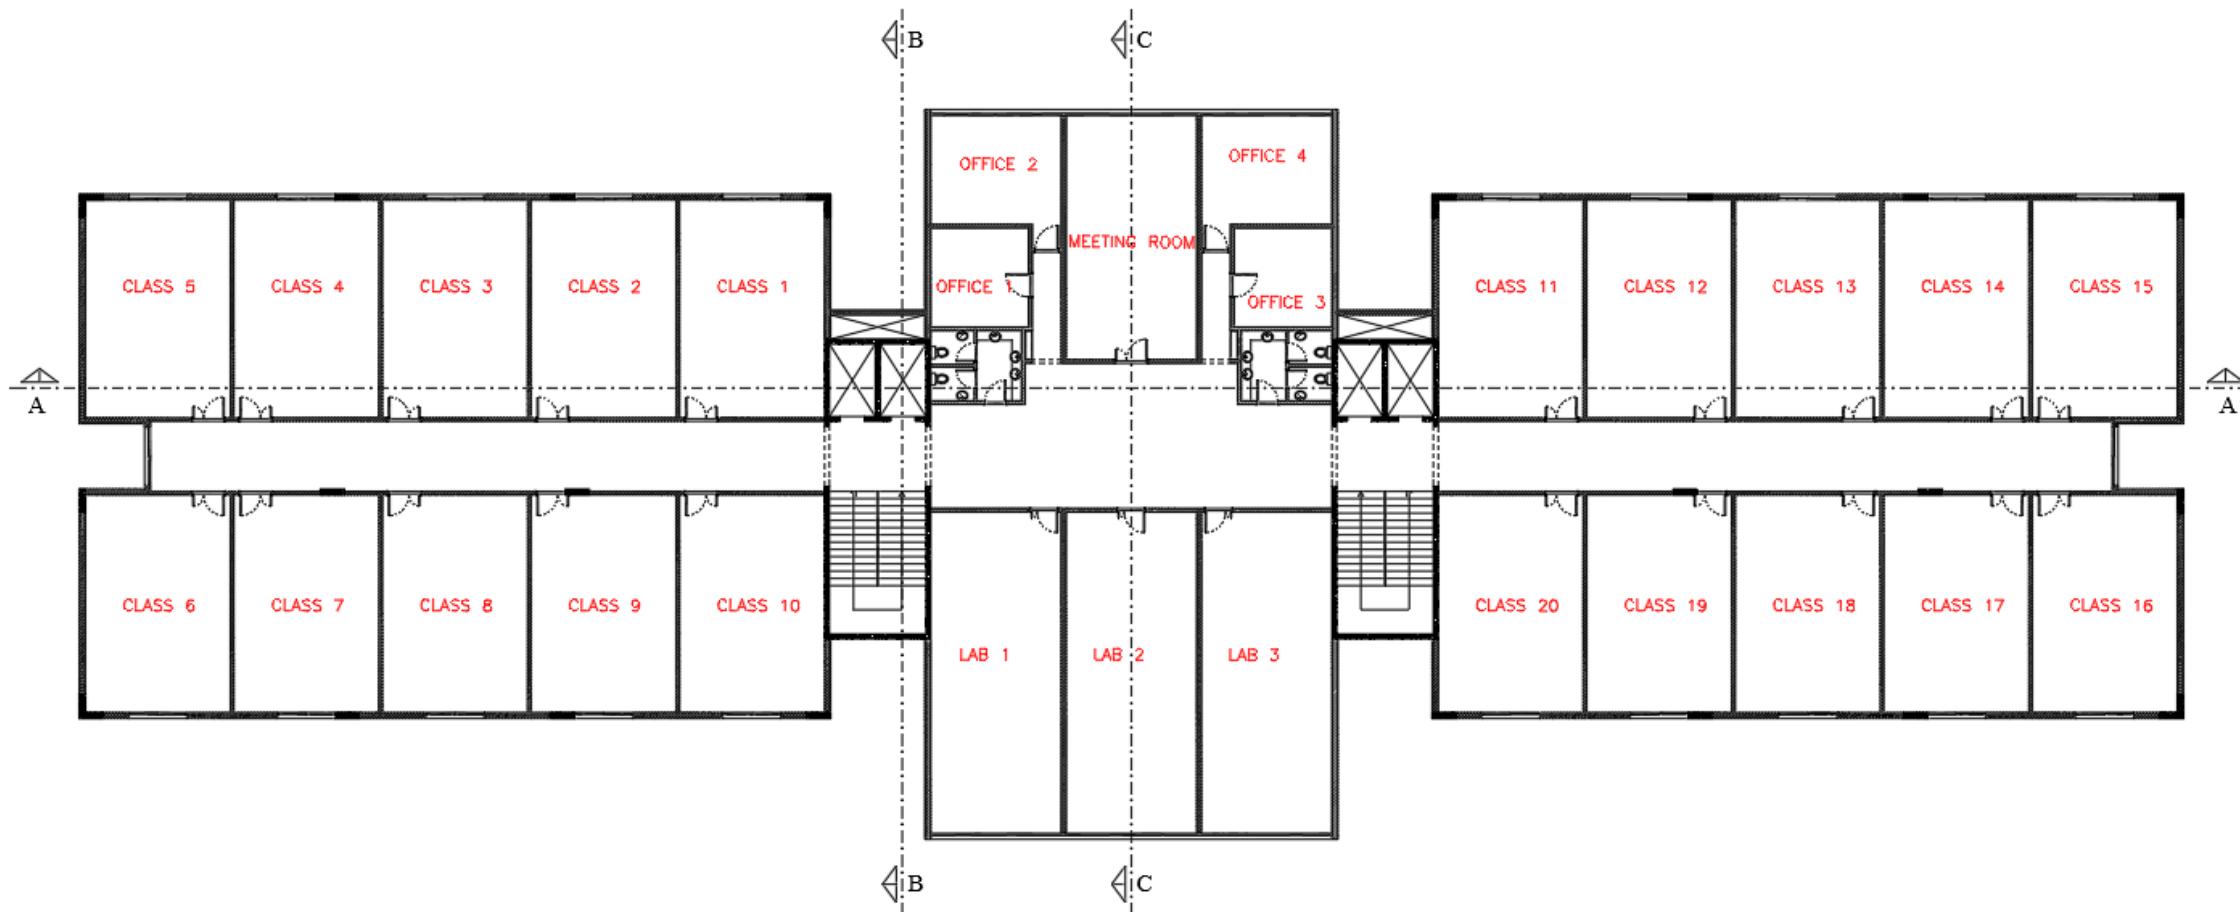

LEBANESE UNIVERSITY
PUBLIC UNIVERSITY IN BEIRUT, LEBANON
TEL: 01 621 831
<https://ul.edu.lb>

L.U. ZAHLE

LEGEND

- Concrete Structural Element
- CMU (Block Wall)
- Water Tank
- Earth - Soil
- Planted area
- Hidden / Top Projection

PROGRAM

- stairs x 2
- 20 classroom 60 m²
- 3 laboratory 60 m²
- meeting room
- 4 offices 25 m²
- 2 sanitary blocs 12 m²

SHEET INFORMATIONS


PROJECT PHASE	PROPOSAL
SECTOR	ZAHLE
BUILDING	OMARA
PLOT NBR.	66
STUDENTS NAMES :	FRANCOIS OUEINY CLARA AKIKI
DATE	10 / 11 /2025
NOT TO SCALE	

SHEET TITLE
THIRD & FOURTH FLOOR

SHEET NUMBER
IC-266-A-A011-016

NOTES

C - Concept Z66 - U.L. ZAHLE
A - Architecture A - Alternative

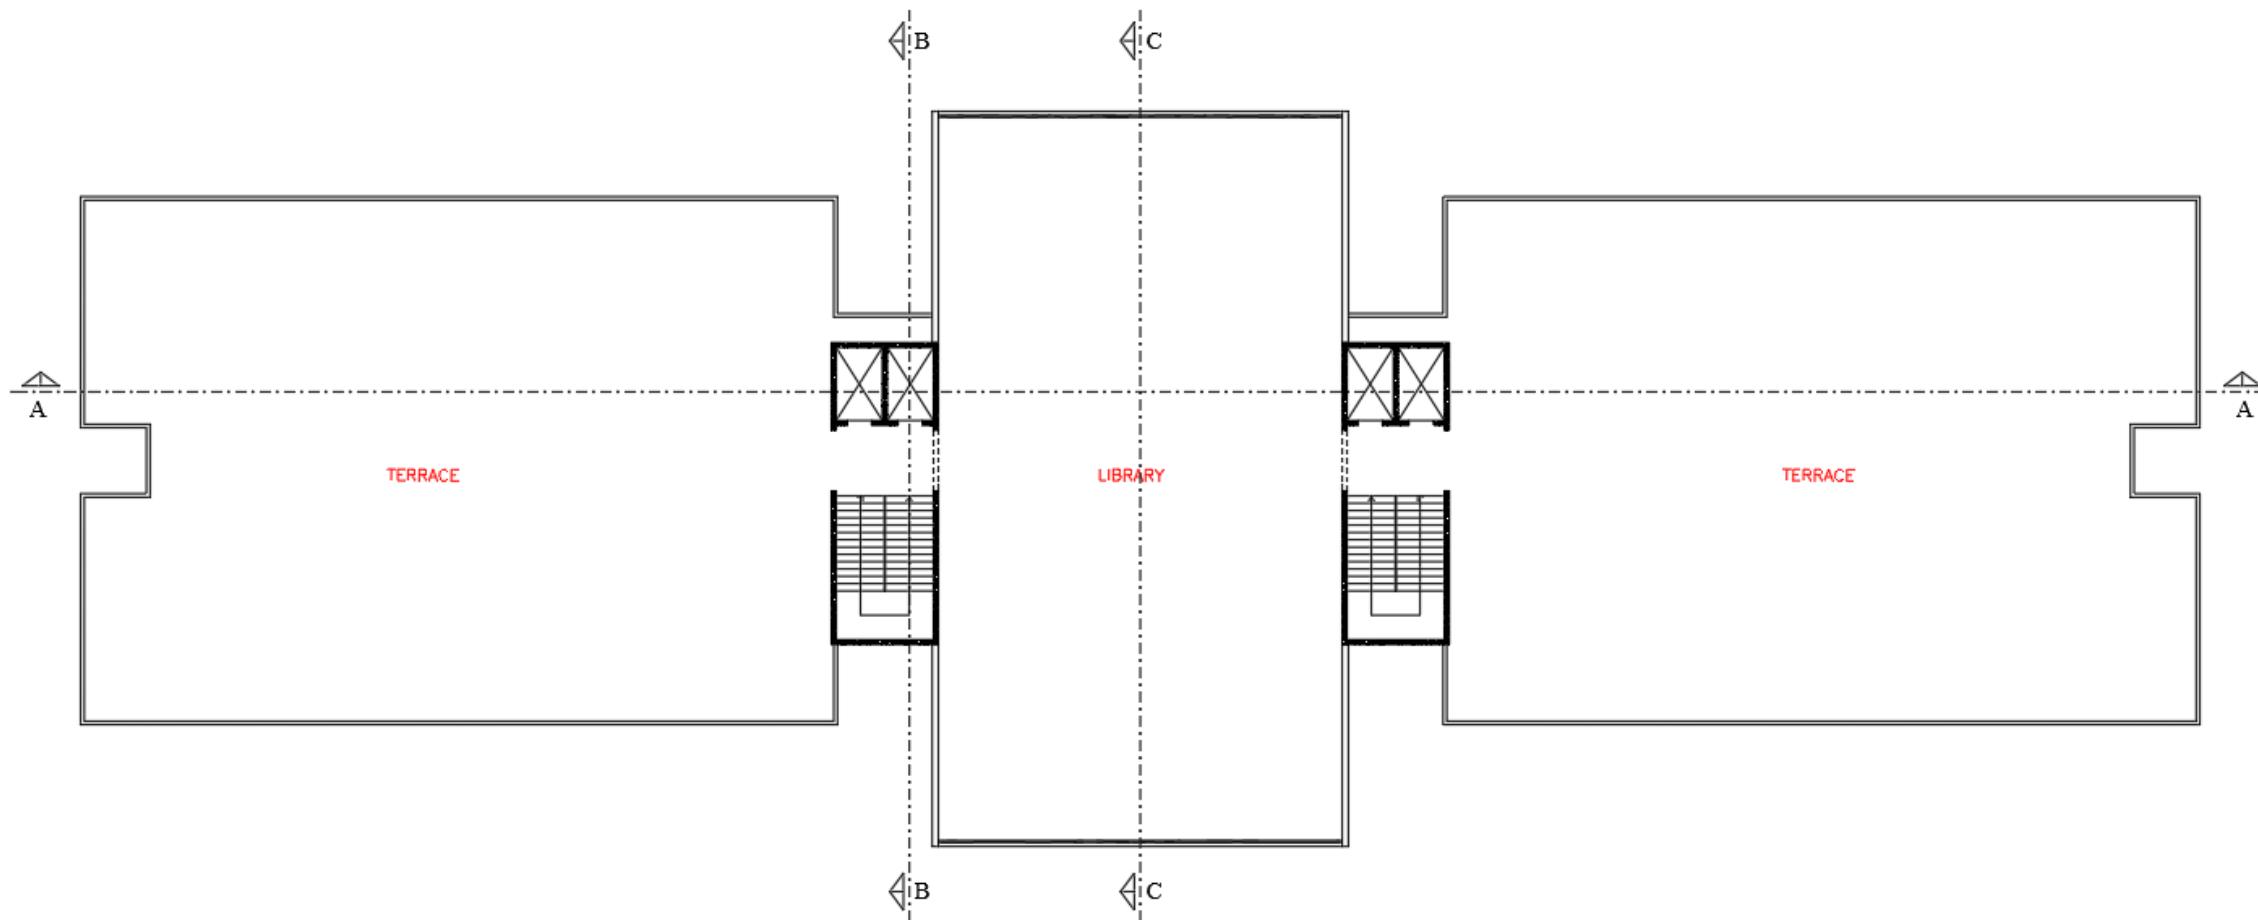

LEBANESE UNIVERSITY
PUBLIC UNIVERSITY IN BEIRUT, LEBANON
TEL: 01 621 831
<https://ul.edu.lb>

U.L. ZAHLE

LEGEND

- Concrete Structural Element
- CMU (Block Wall)
- Water Tank
- Earth - Soil
- Planted area
- Hidden / Top Projection

PROGRAM

stairs x 2
library

STUDENT INFORMATIONS

PROJECT PHASE	PROPOSAL
SECTOR	ZAHLE
BUILDING	OMARA
PLOT NBR.	66
STUDENTS NAMES :	FRANCOIS OUEINY CLARA AKIKI

DATE 10 / 11 / 2025
NOT TO SCALE

SHEET TITLE

FIFTH FLOOR

SHEET NUMBER


IC-Z66-A1-A01-017

[] [] [] [] []



Z - Concept Z66 - U.L. ZAHLE
A - Architecture A - Alternative

NOTES

SECTIONS

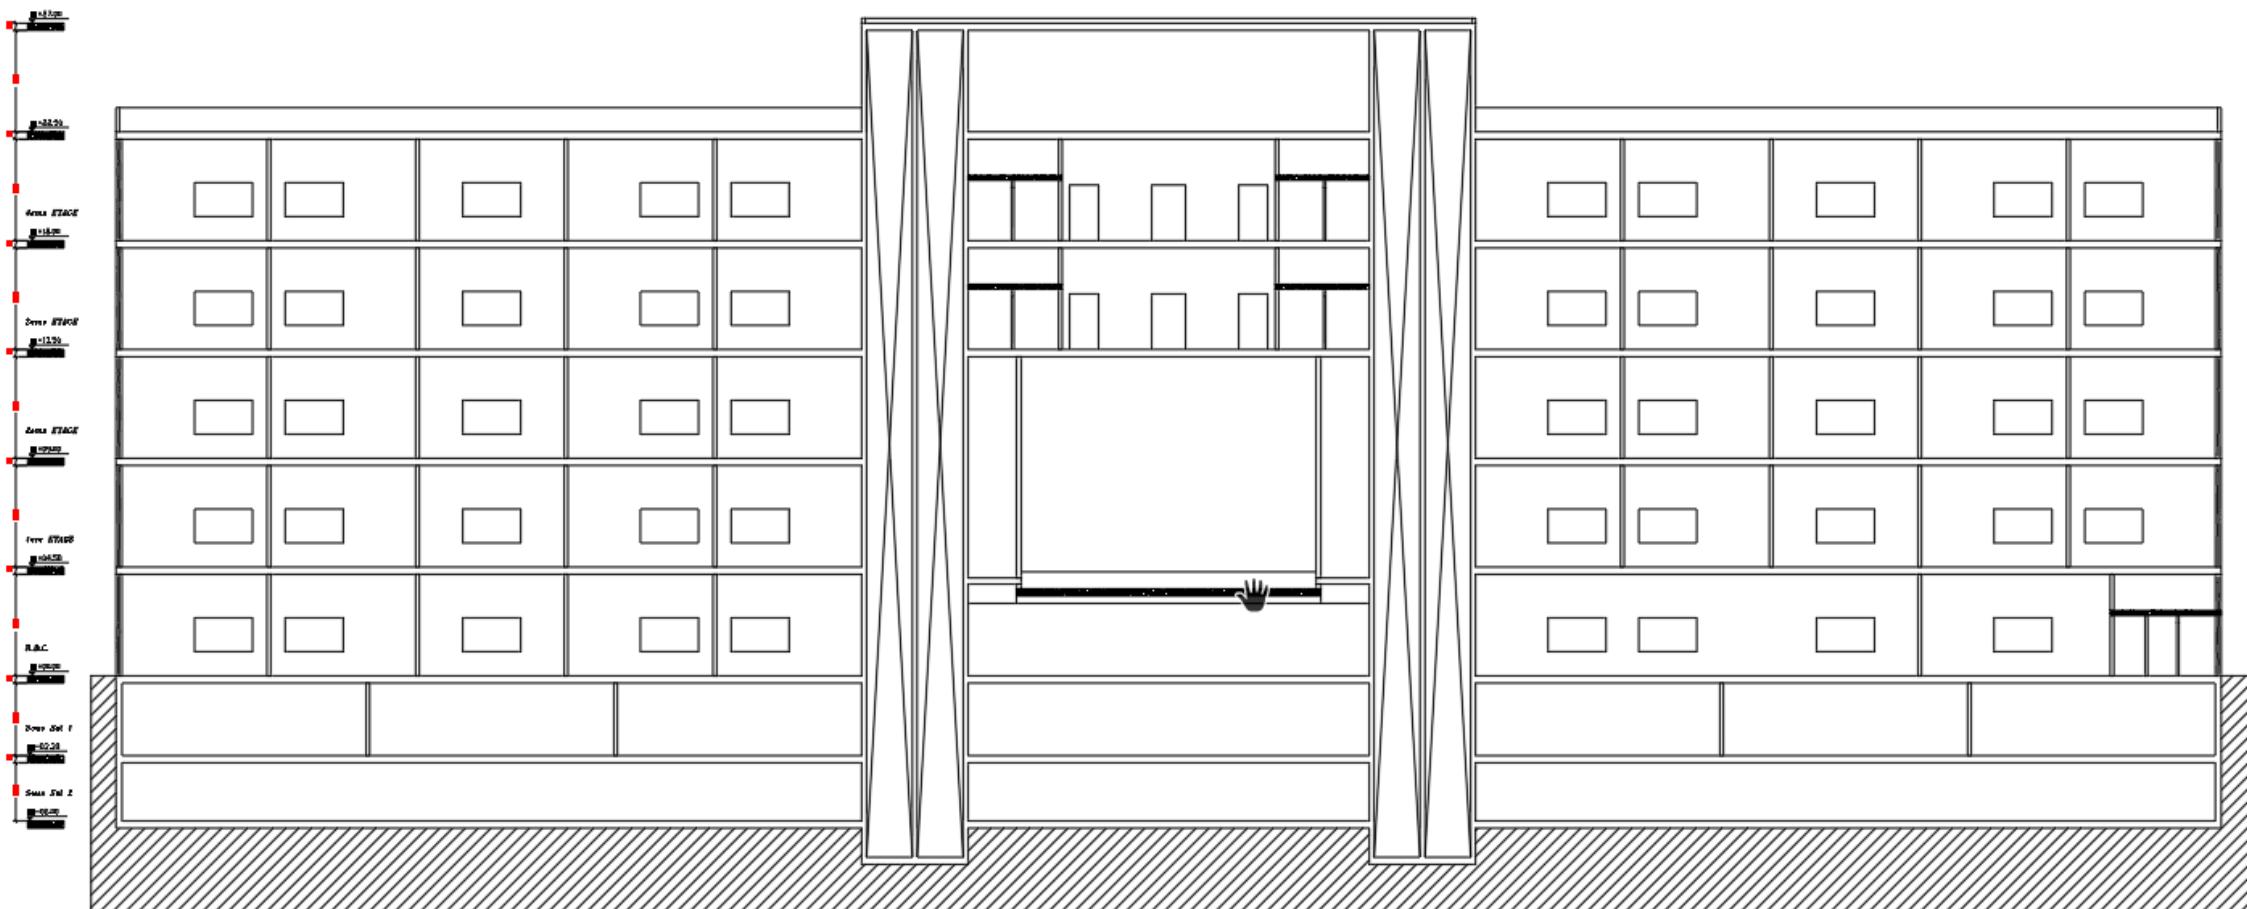

	
LEBANESE UNIVERSITY PUBLIC UNIVERSITY IN BEIRUT, LEBANON TEL: 01 621 831 https://ul.edu.lb	
U.L. ZAHLE	
LEGEND	
 Concrete Structural Element  CMU (Block Wall)  Water Tank  Earth - Soil  Planted area  Hidden / Top Projection	
PROGRAM	
SHEET INFORMATIONS	
PROJECT PHASE	PROPOSAL
SECTOR	ZAHLE
BUILDING	OMARA
PLOT NBR.	66
STUDENTS NAMES :	
FRANCOIS OUEINY	
CLARA AKIKI	
DATE	10 / 11 /2025
NOT TO SCALE	
SHEET TITLE SECTION A-A	
SHEET NUMBER [C]-[66]-[A]-[A01]-[08]	
[] [] [] [] [] [] [] [] C - Concept Z66 - U.L. ZAHLE A - Architecture A - Alternative	
NOTES	

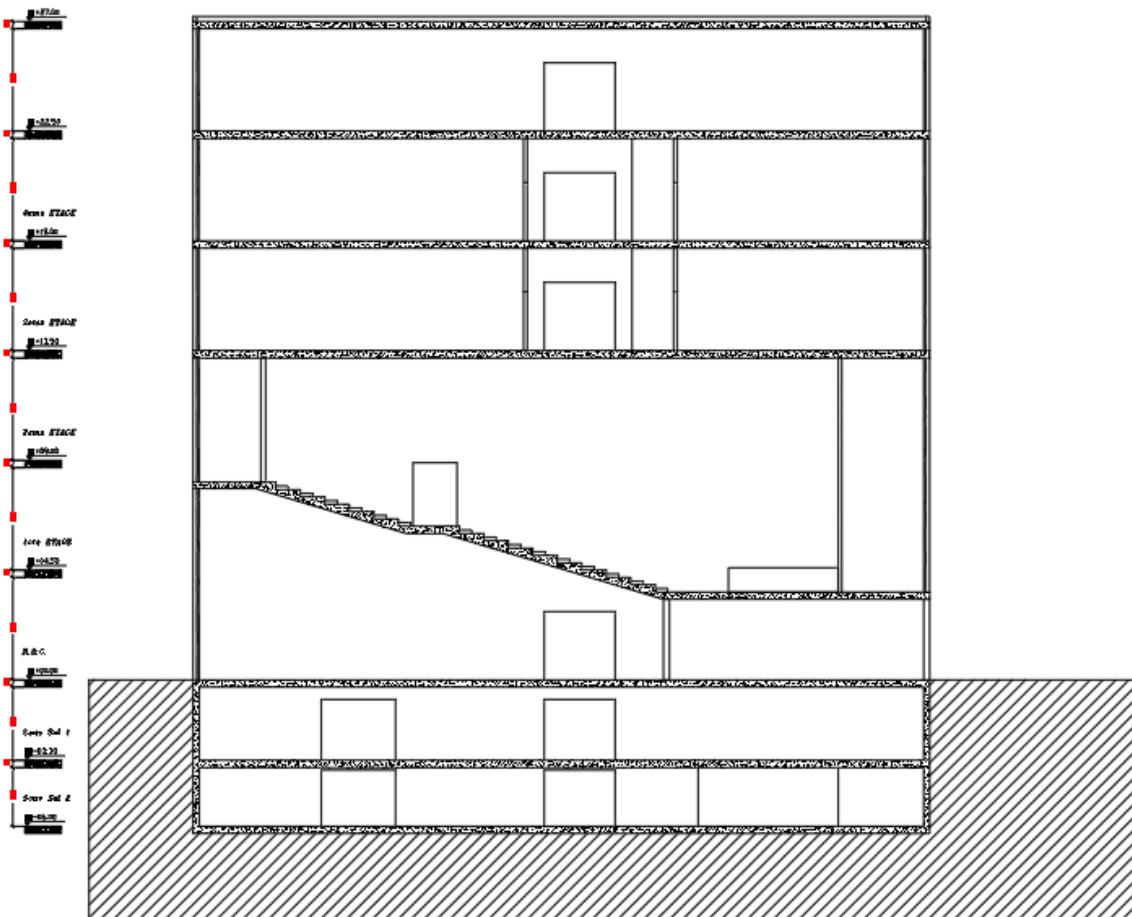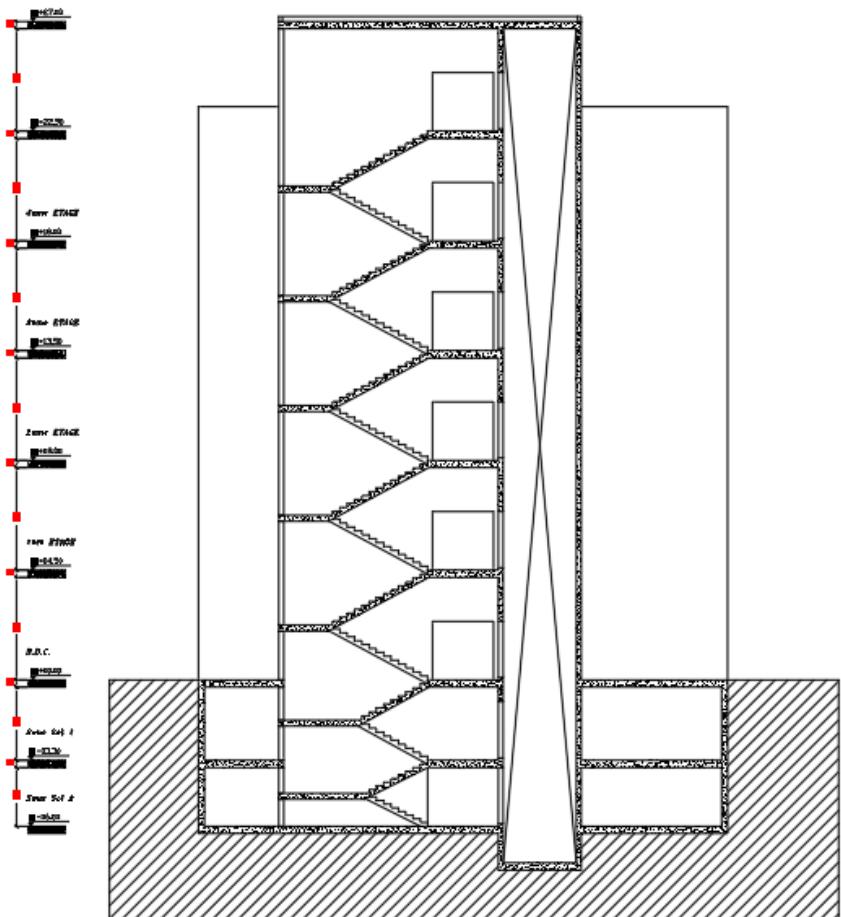

LEBANESE UNIVERSITY
PUBLIC UNIVERSITY IN BEIRUT, LEBANON
TEL: 01 621 831
<https://ul.edu.lb>

U.L. ZAHLE

LEGEND

- Concrete Structural Element
- CMU (Block Wall)
- Water Tank
- Earth - Soil
- Planted area
- Hidden / Top Projection

PROGRAM

Sheet Informations

Project Phase	Proposal
SECTOR	ZAHLE
BUILDING	OMARA
PLOT NBR.	66
Students Names :	FRANCOIS OUEINY CLARA AKIKI
DATE	10 / 11 /2025
NOT TO SCALE	

SHEET TITLE
SECTION B-B & C-C


SHEET NUMBER
[C]-[66]-[A]-[A01]-[01]

[Arch] [Architectural] [Architectural Drawing] [Architectural Plan]

C - Concept Z66 - U.L. ZAHLE
A - Architecture A - Alternative

NOTES

ELEVATIONS

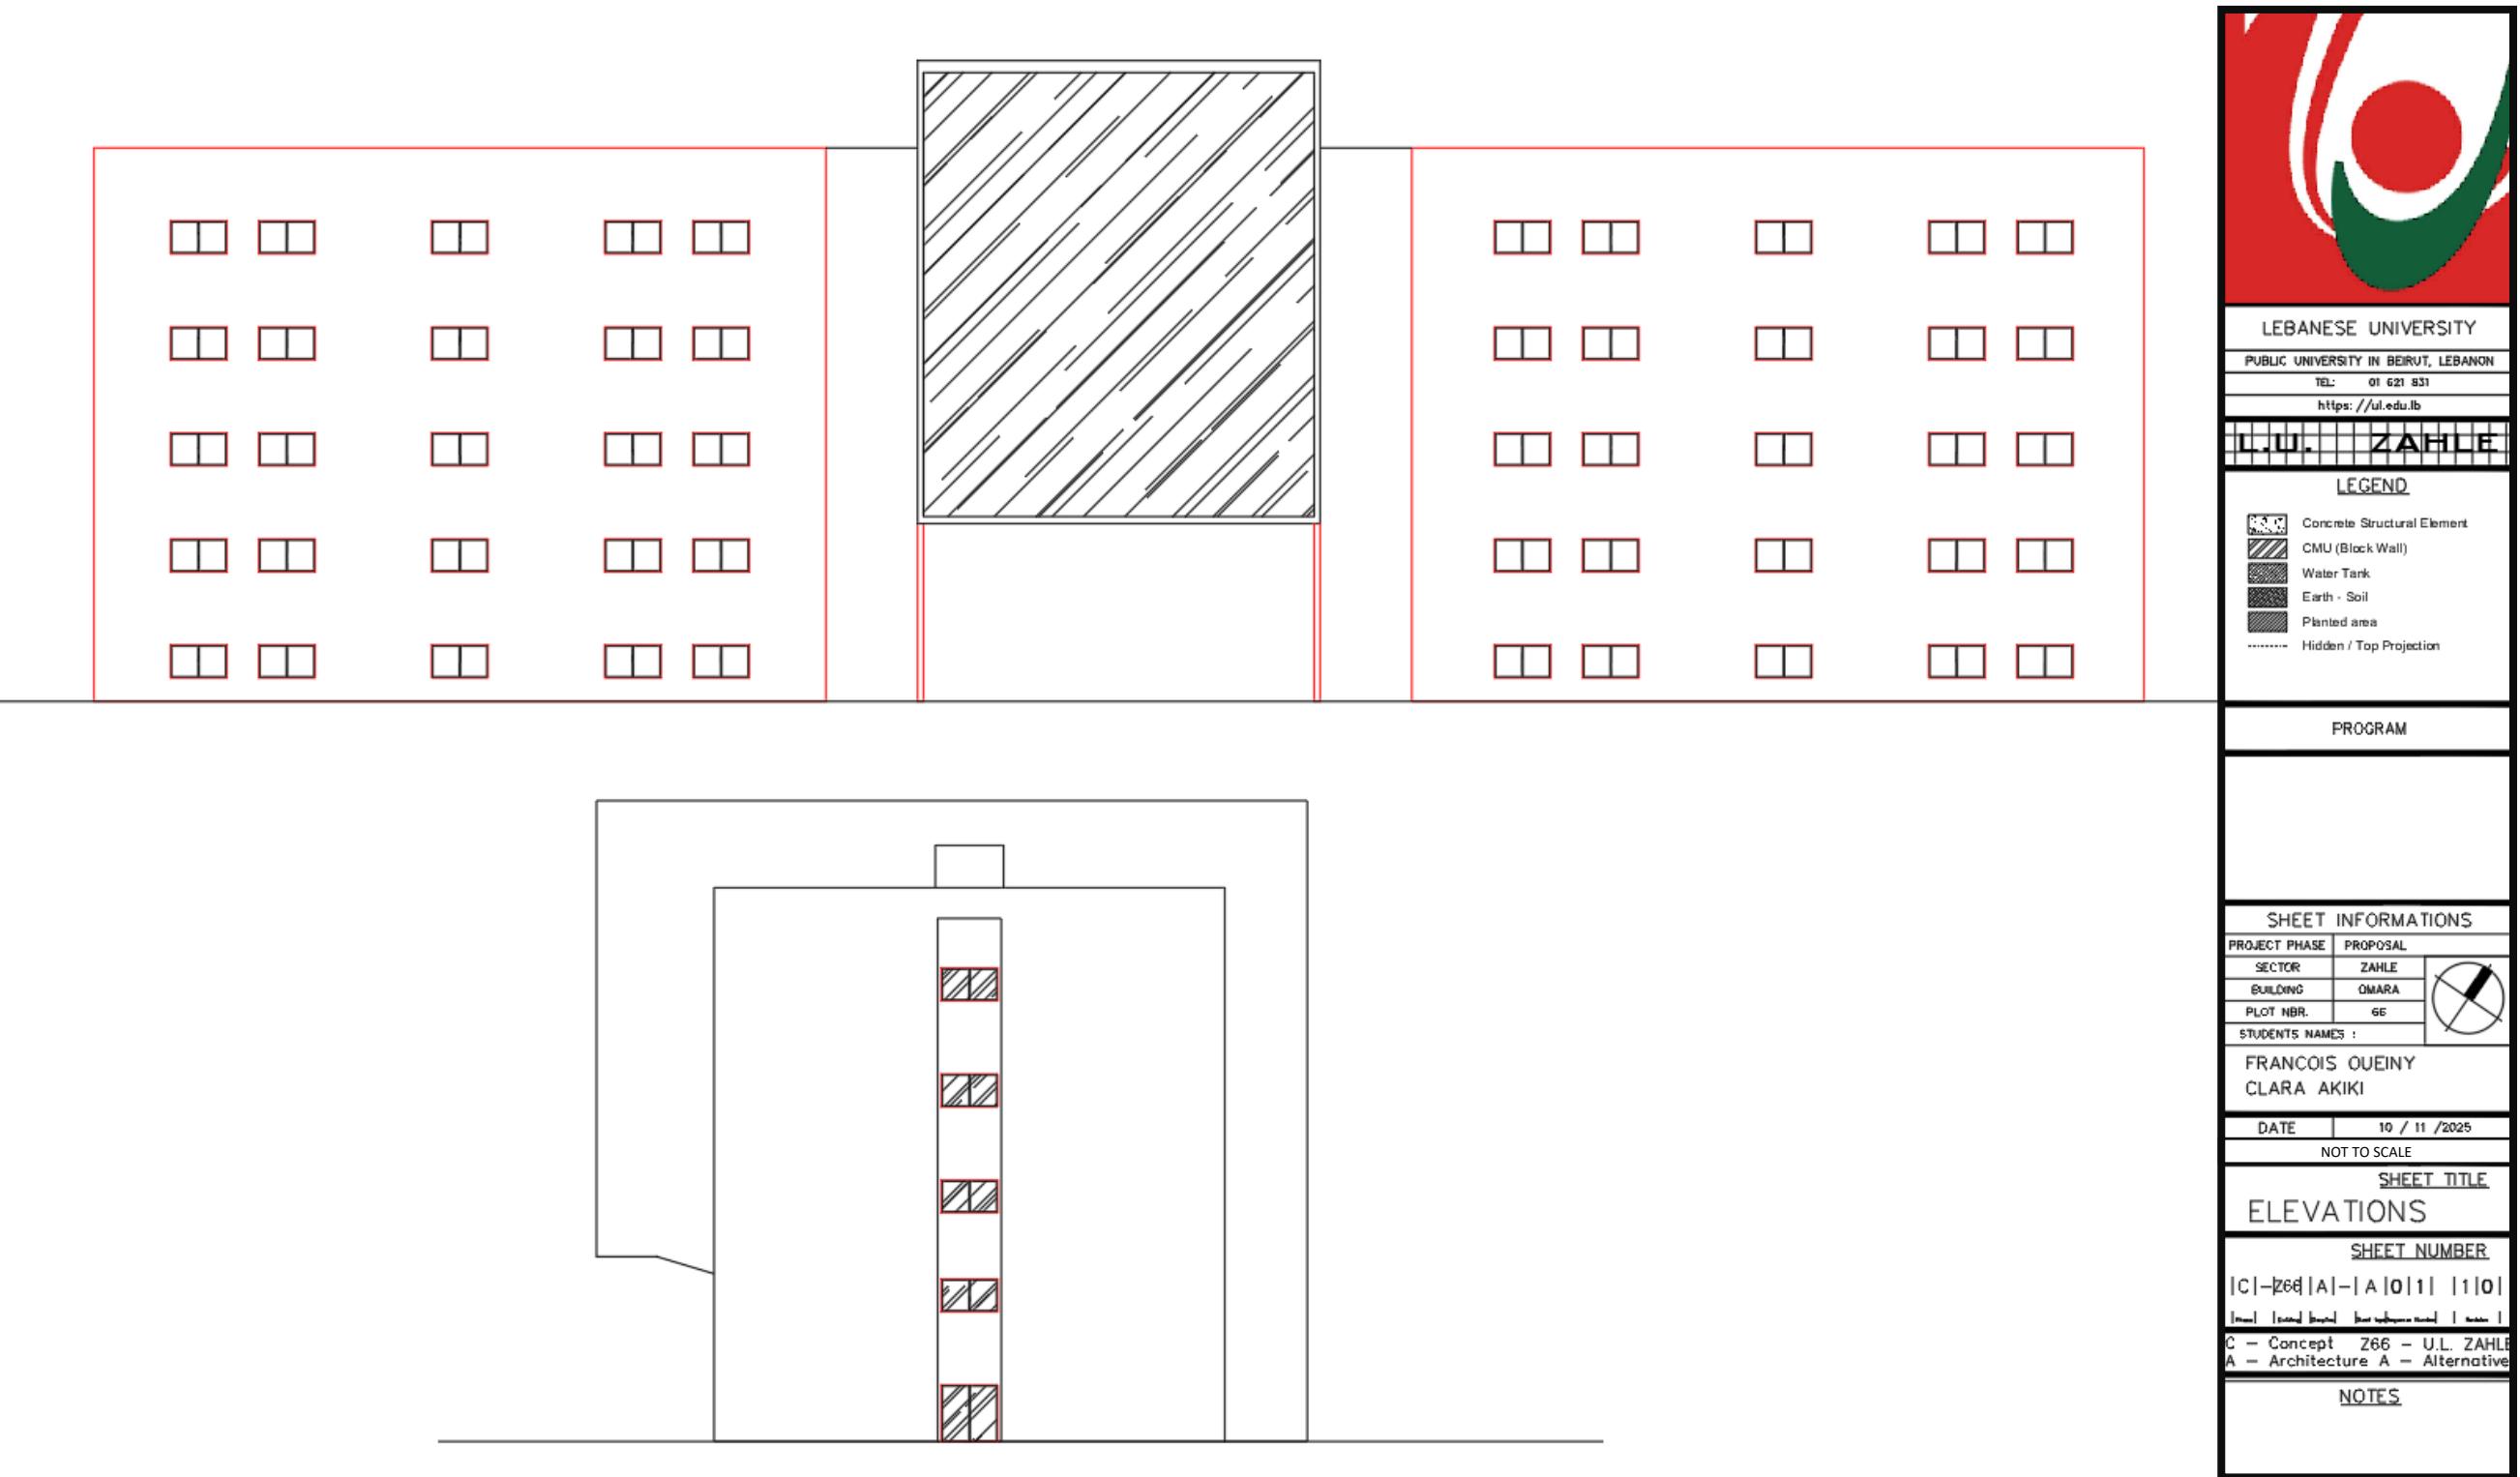

3D VISUALS









