
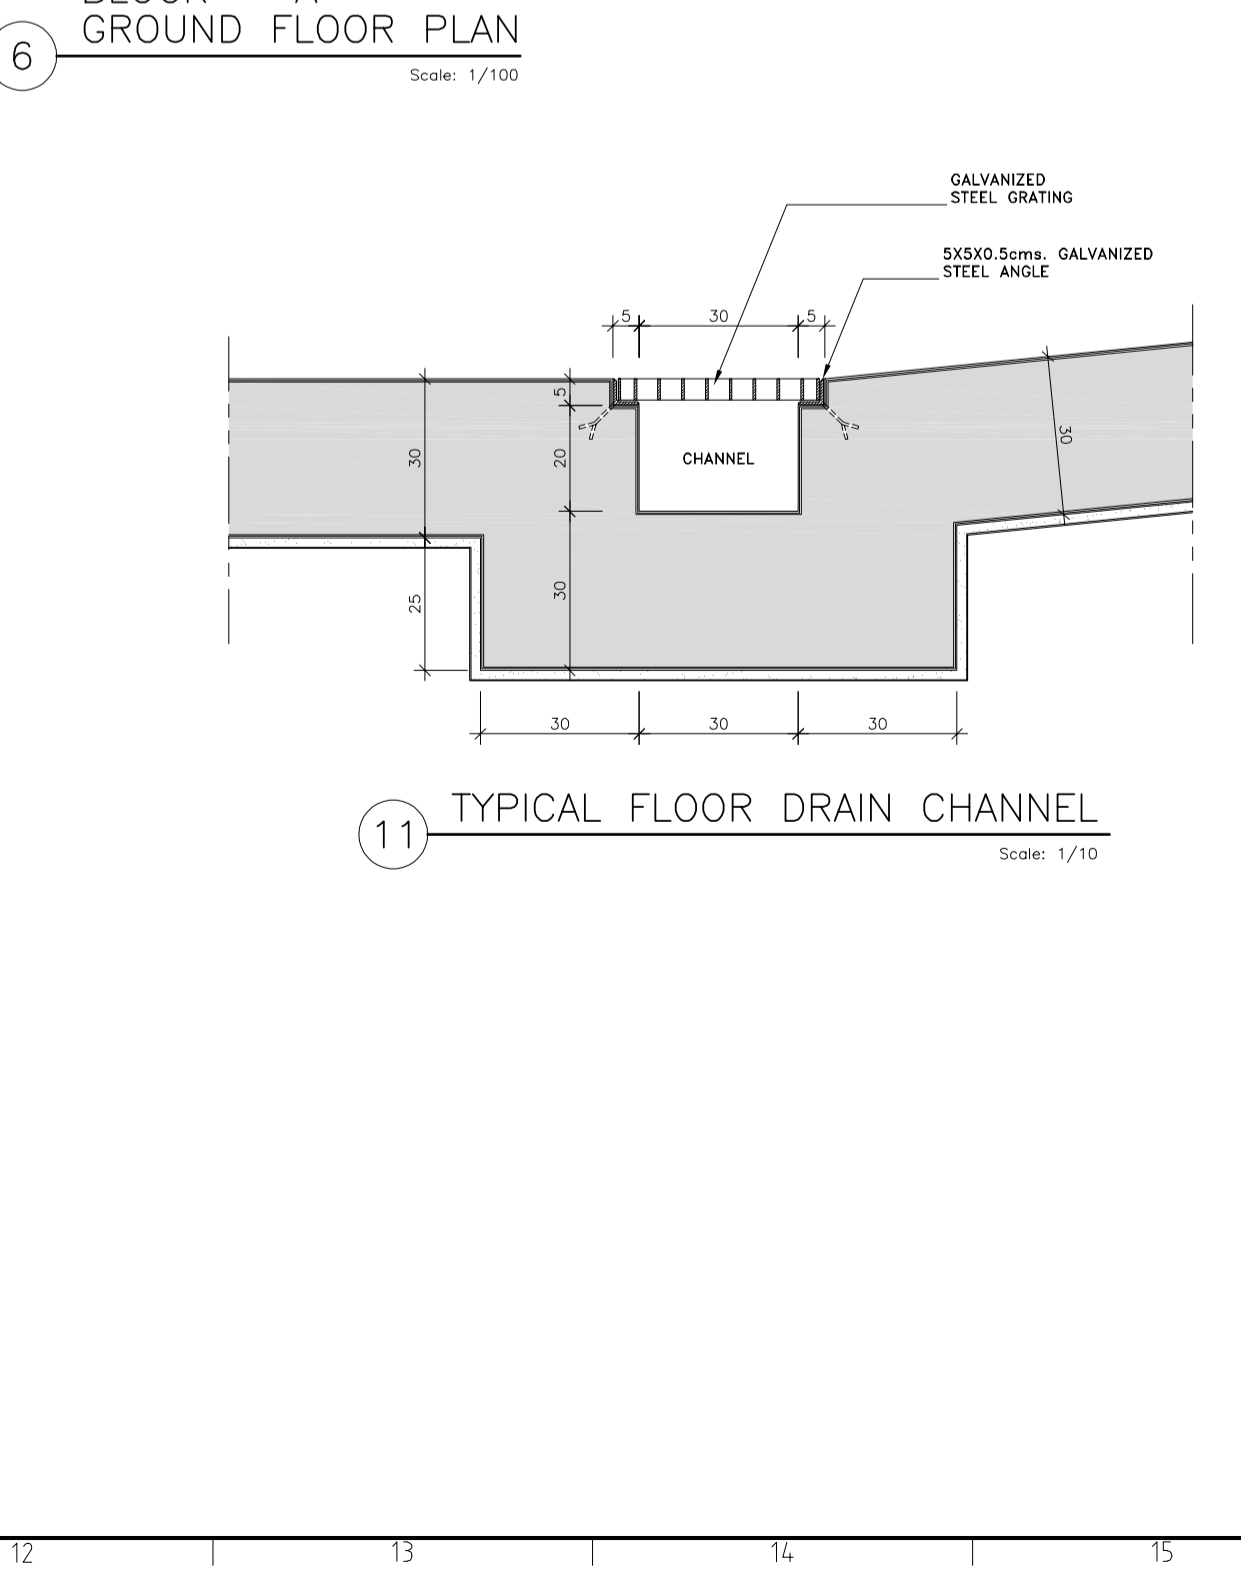
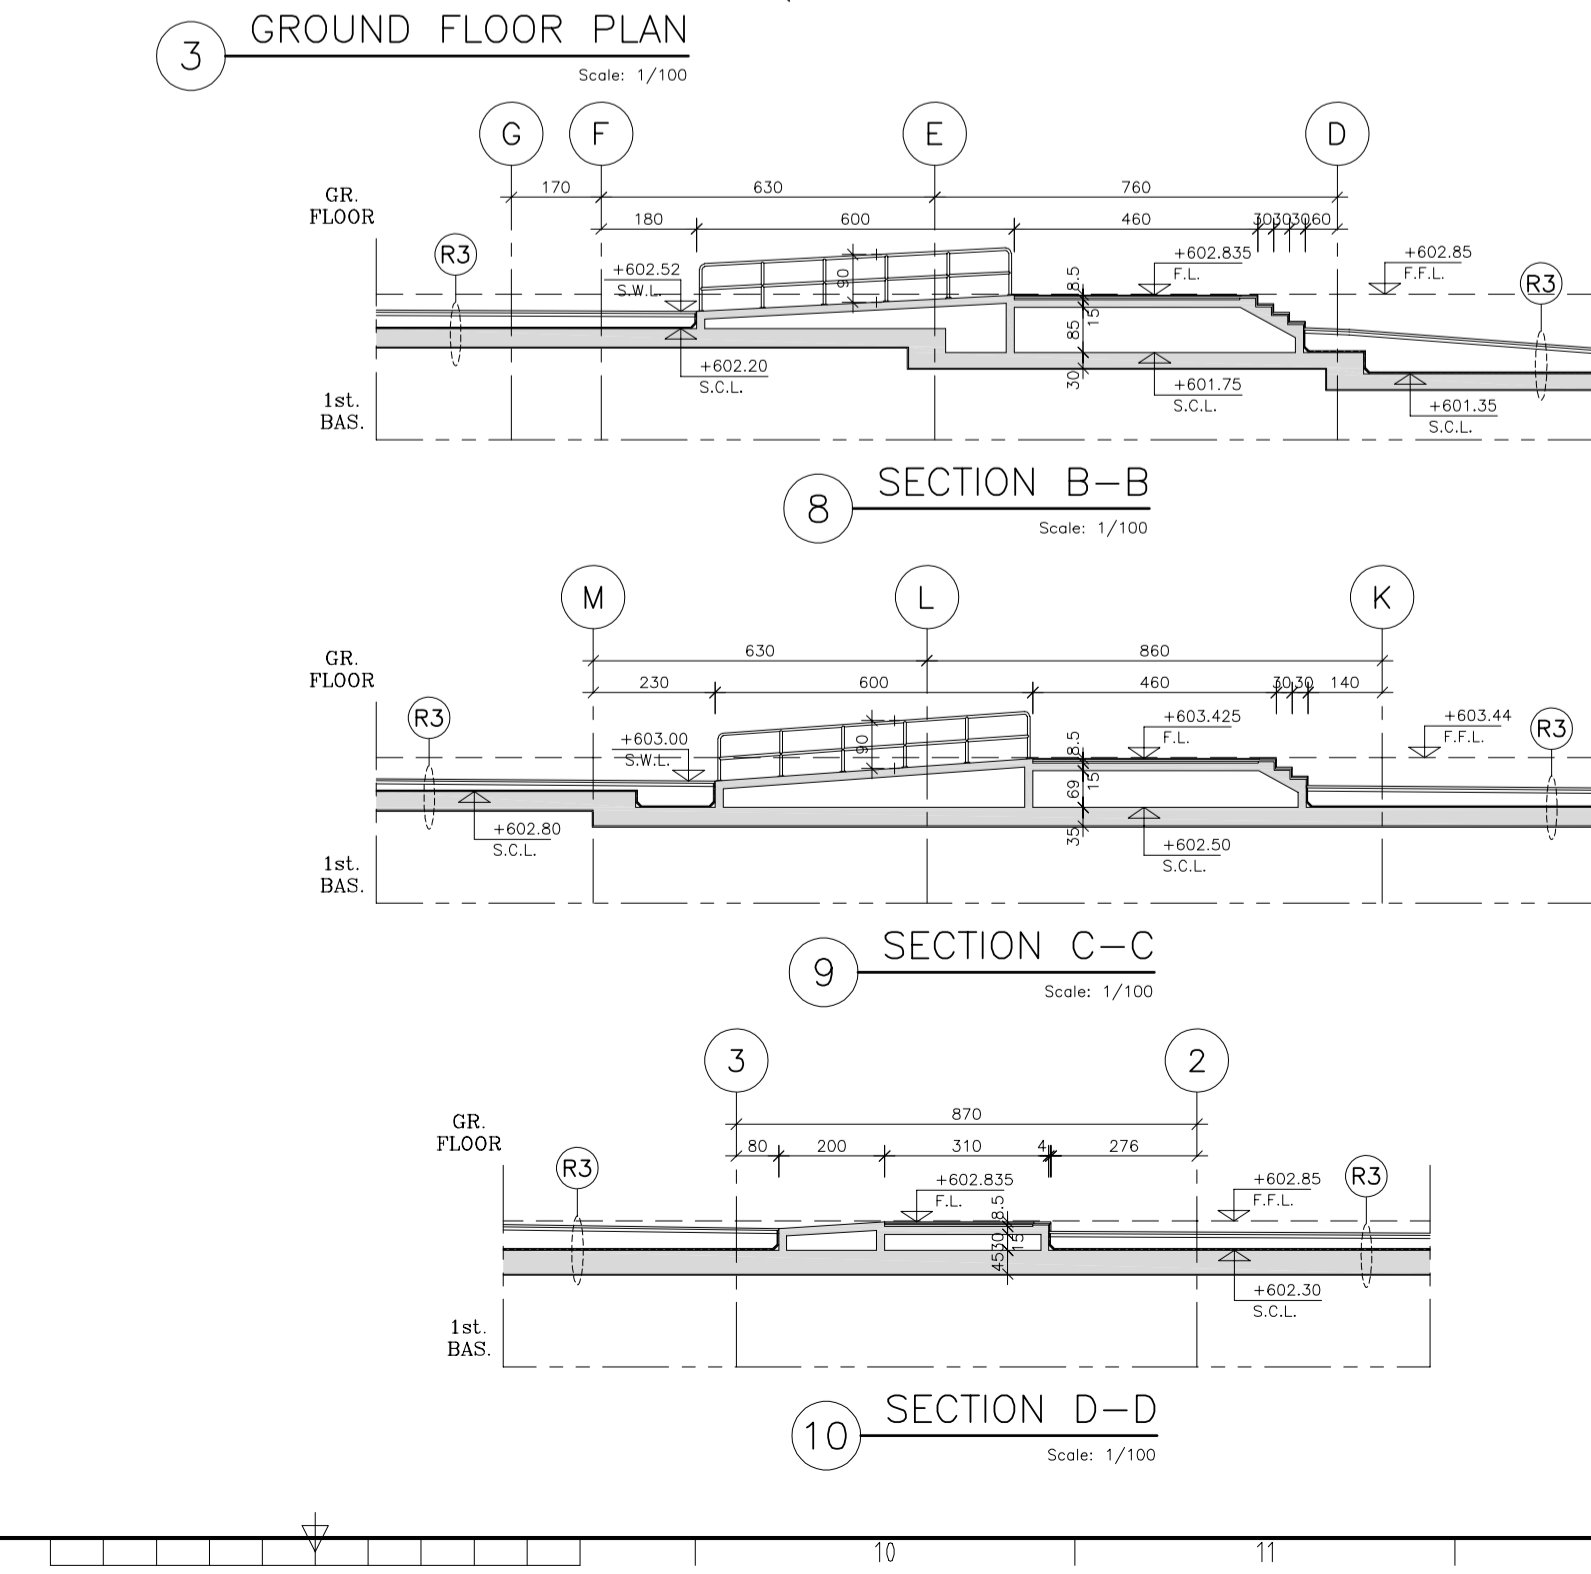
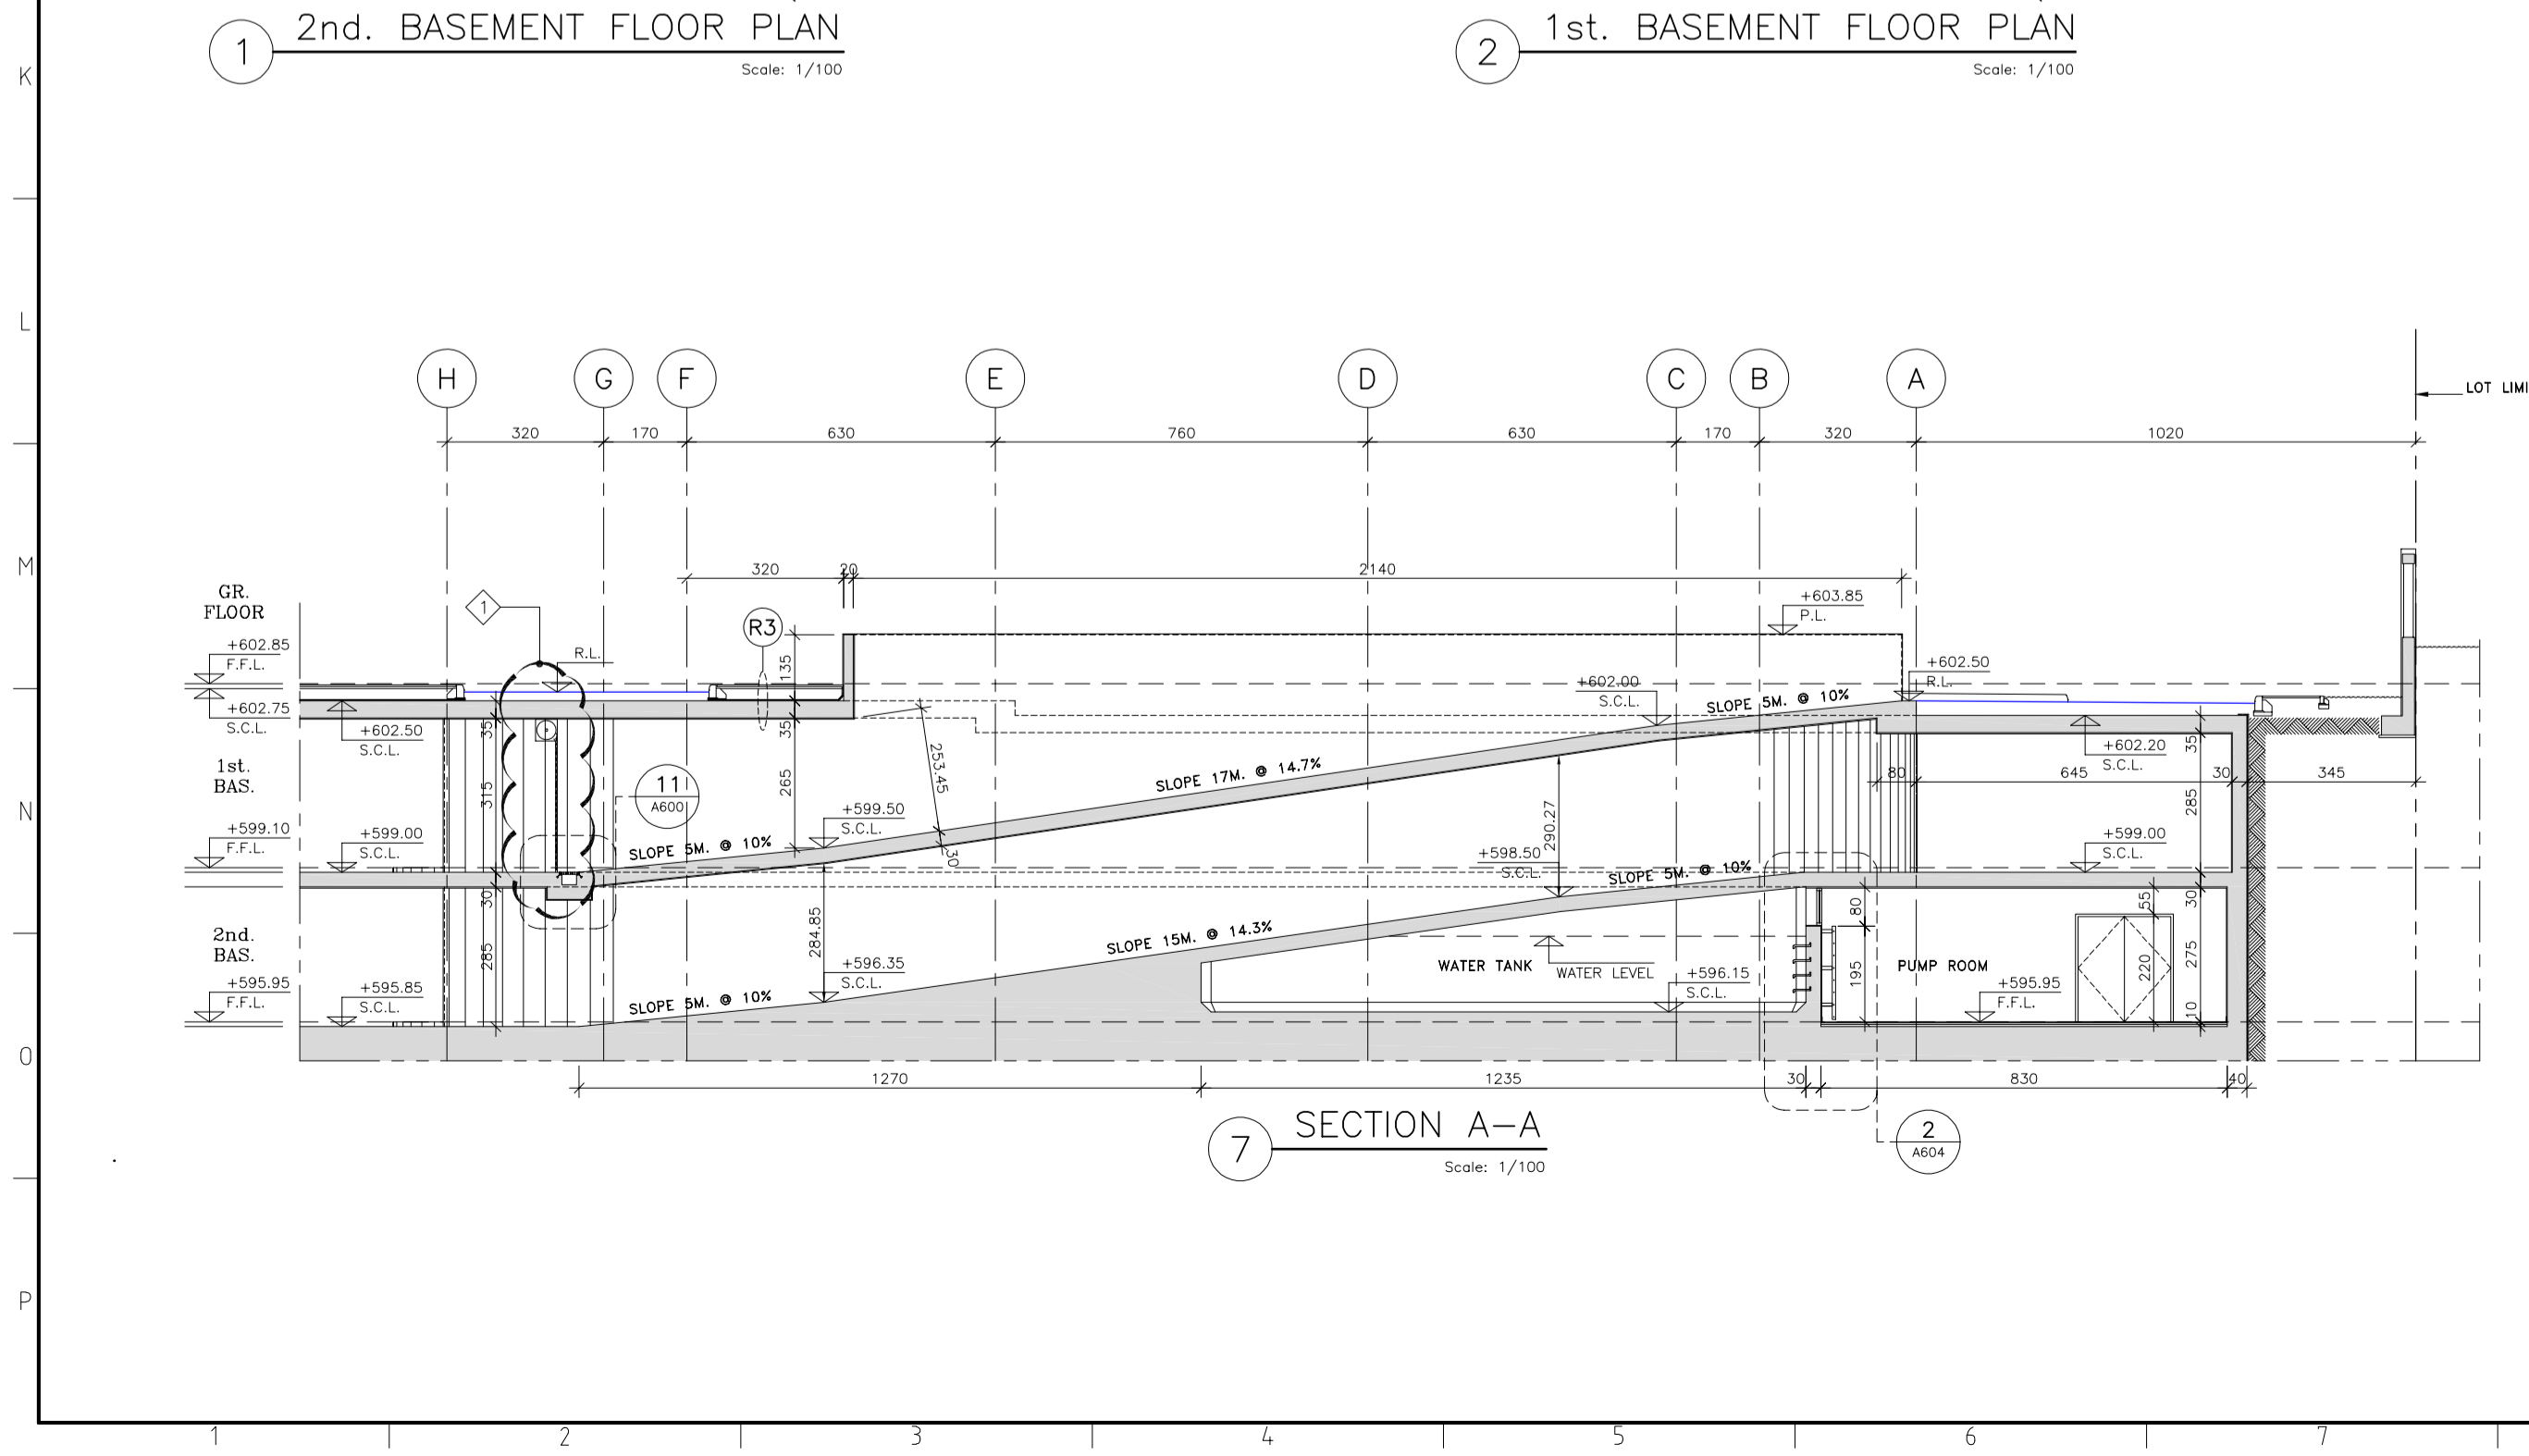
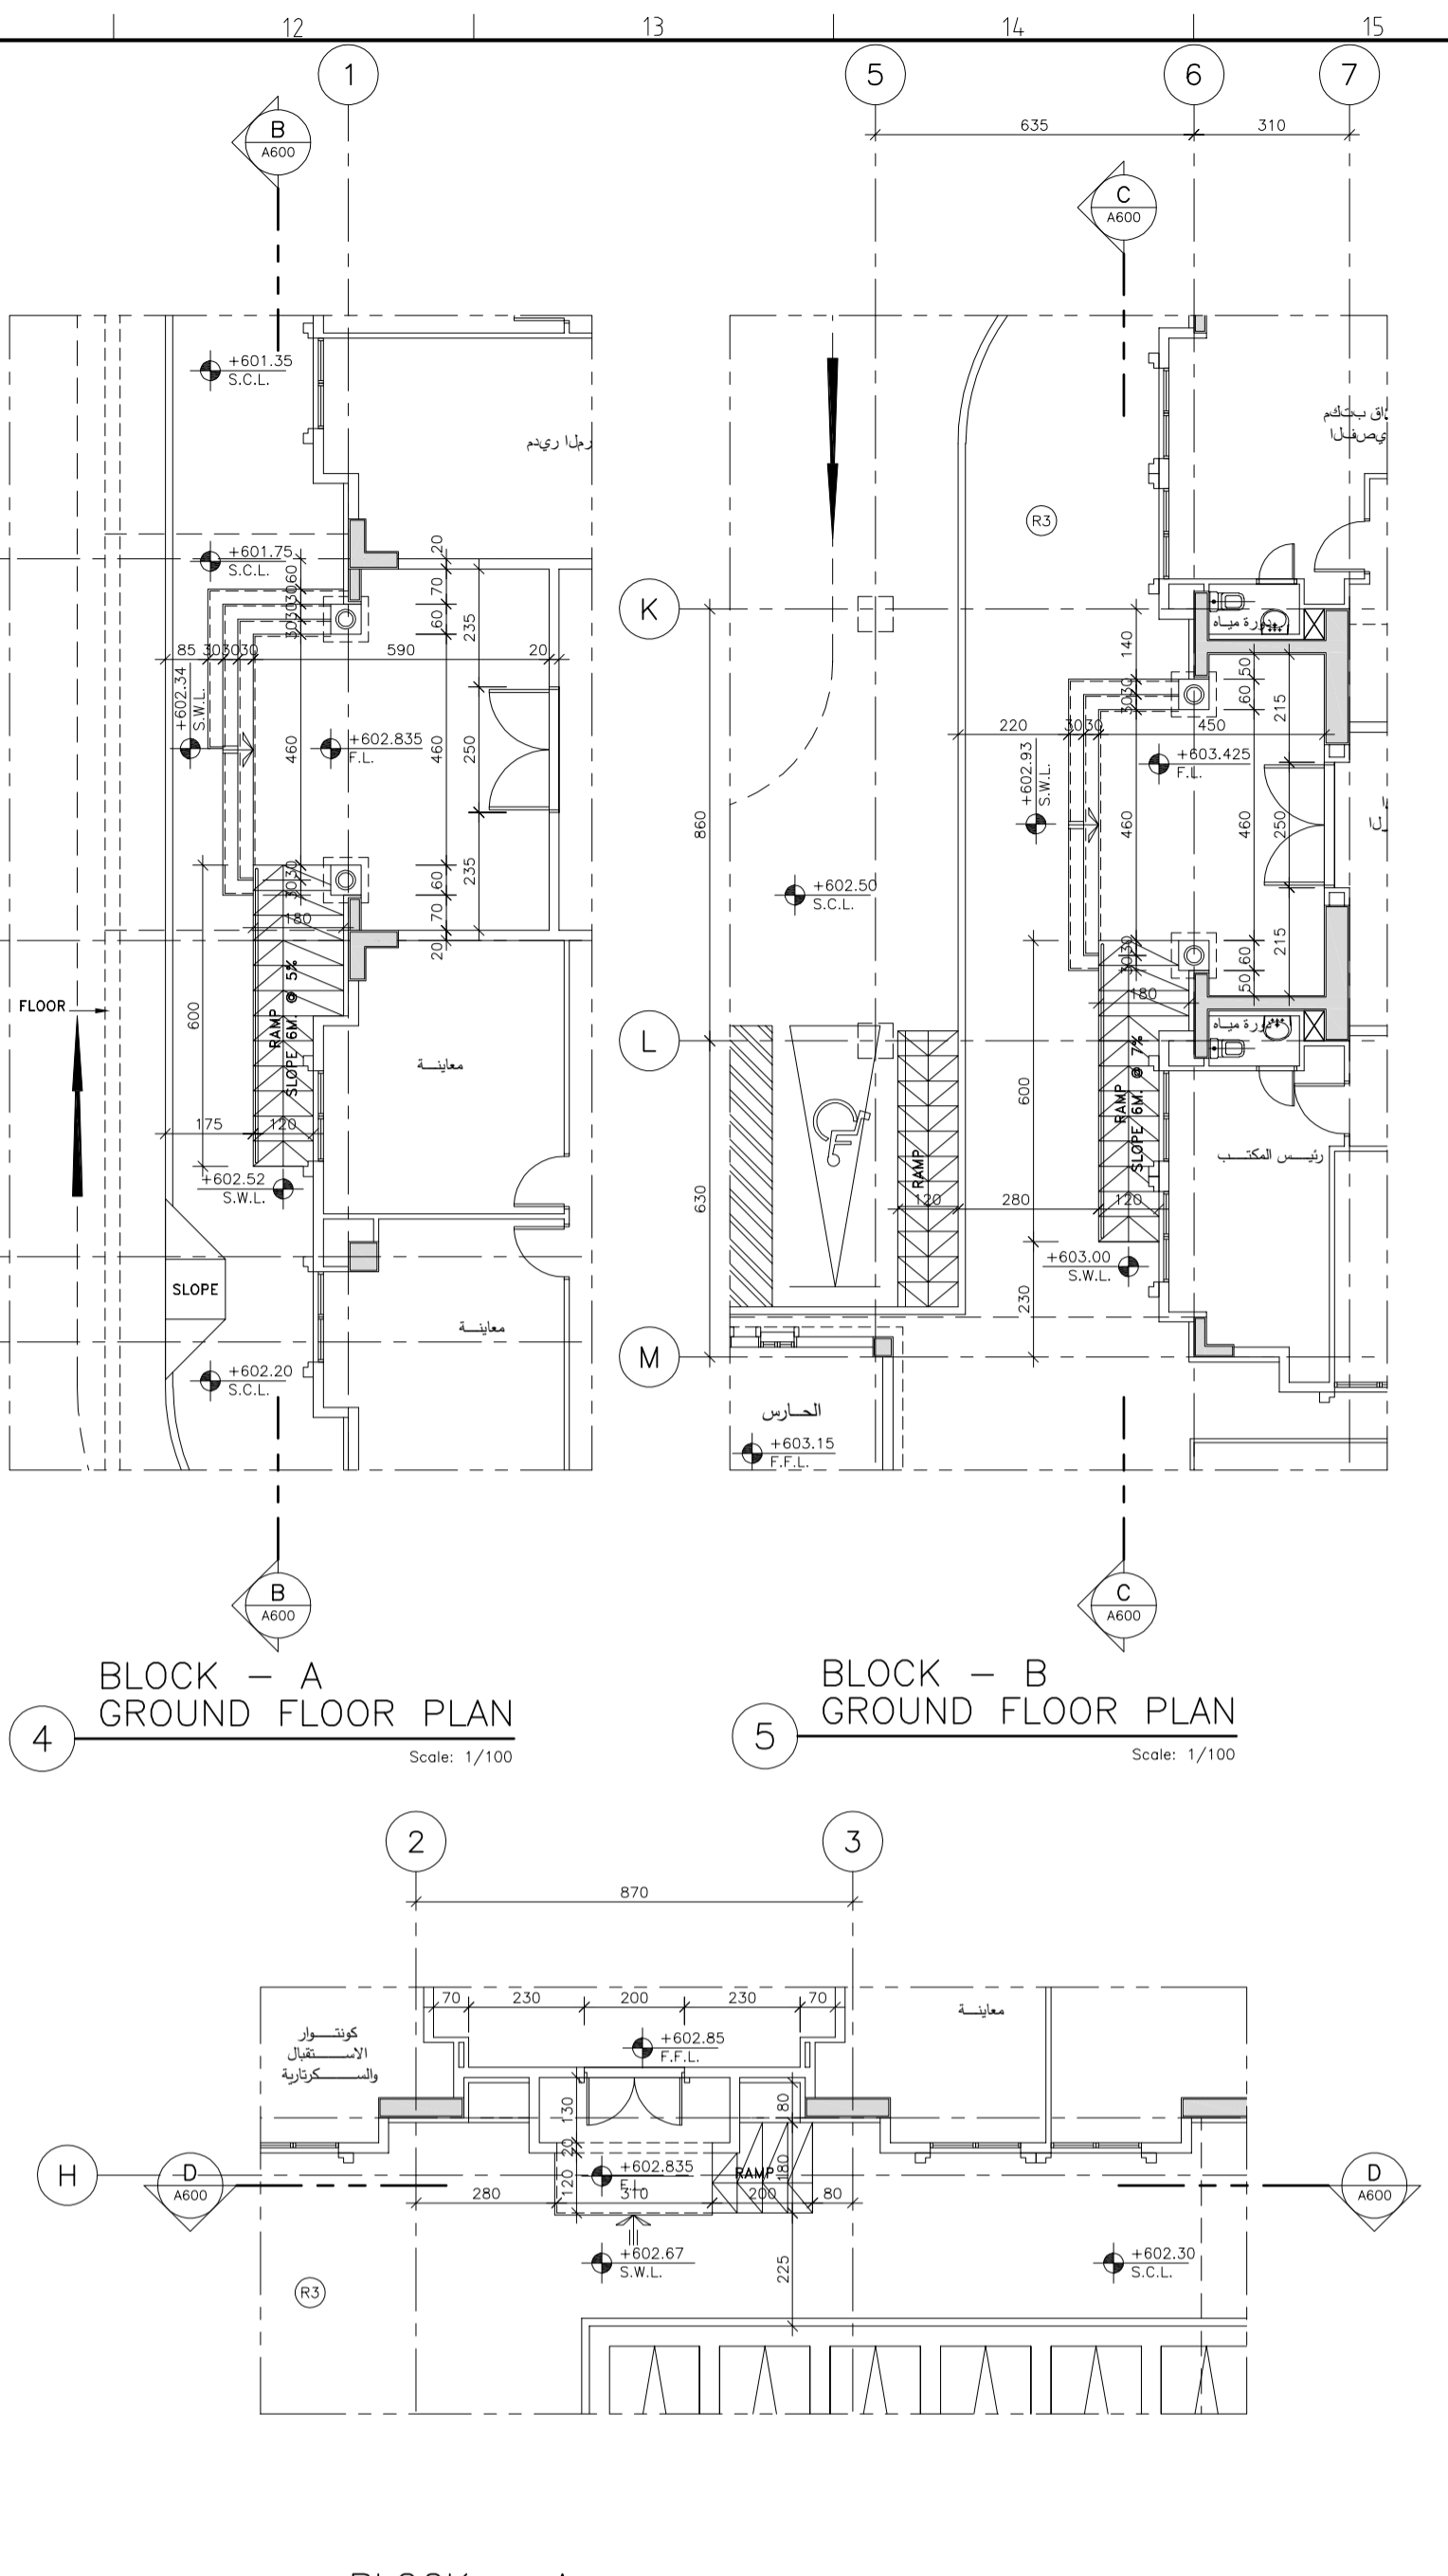
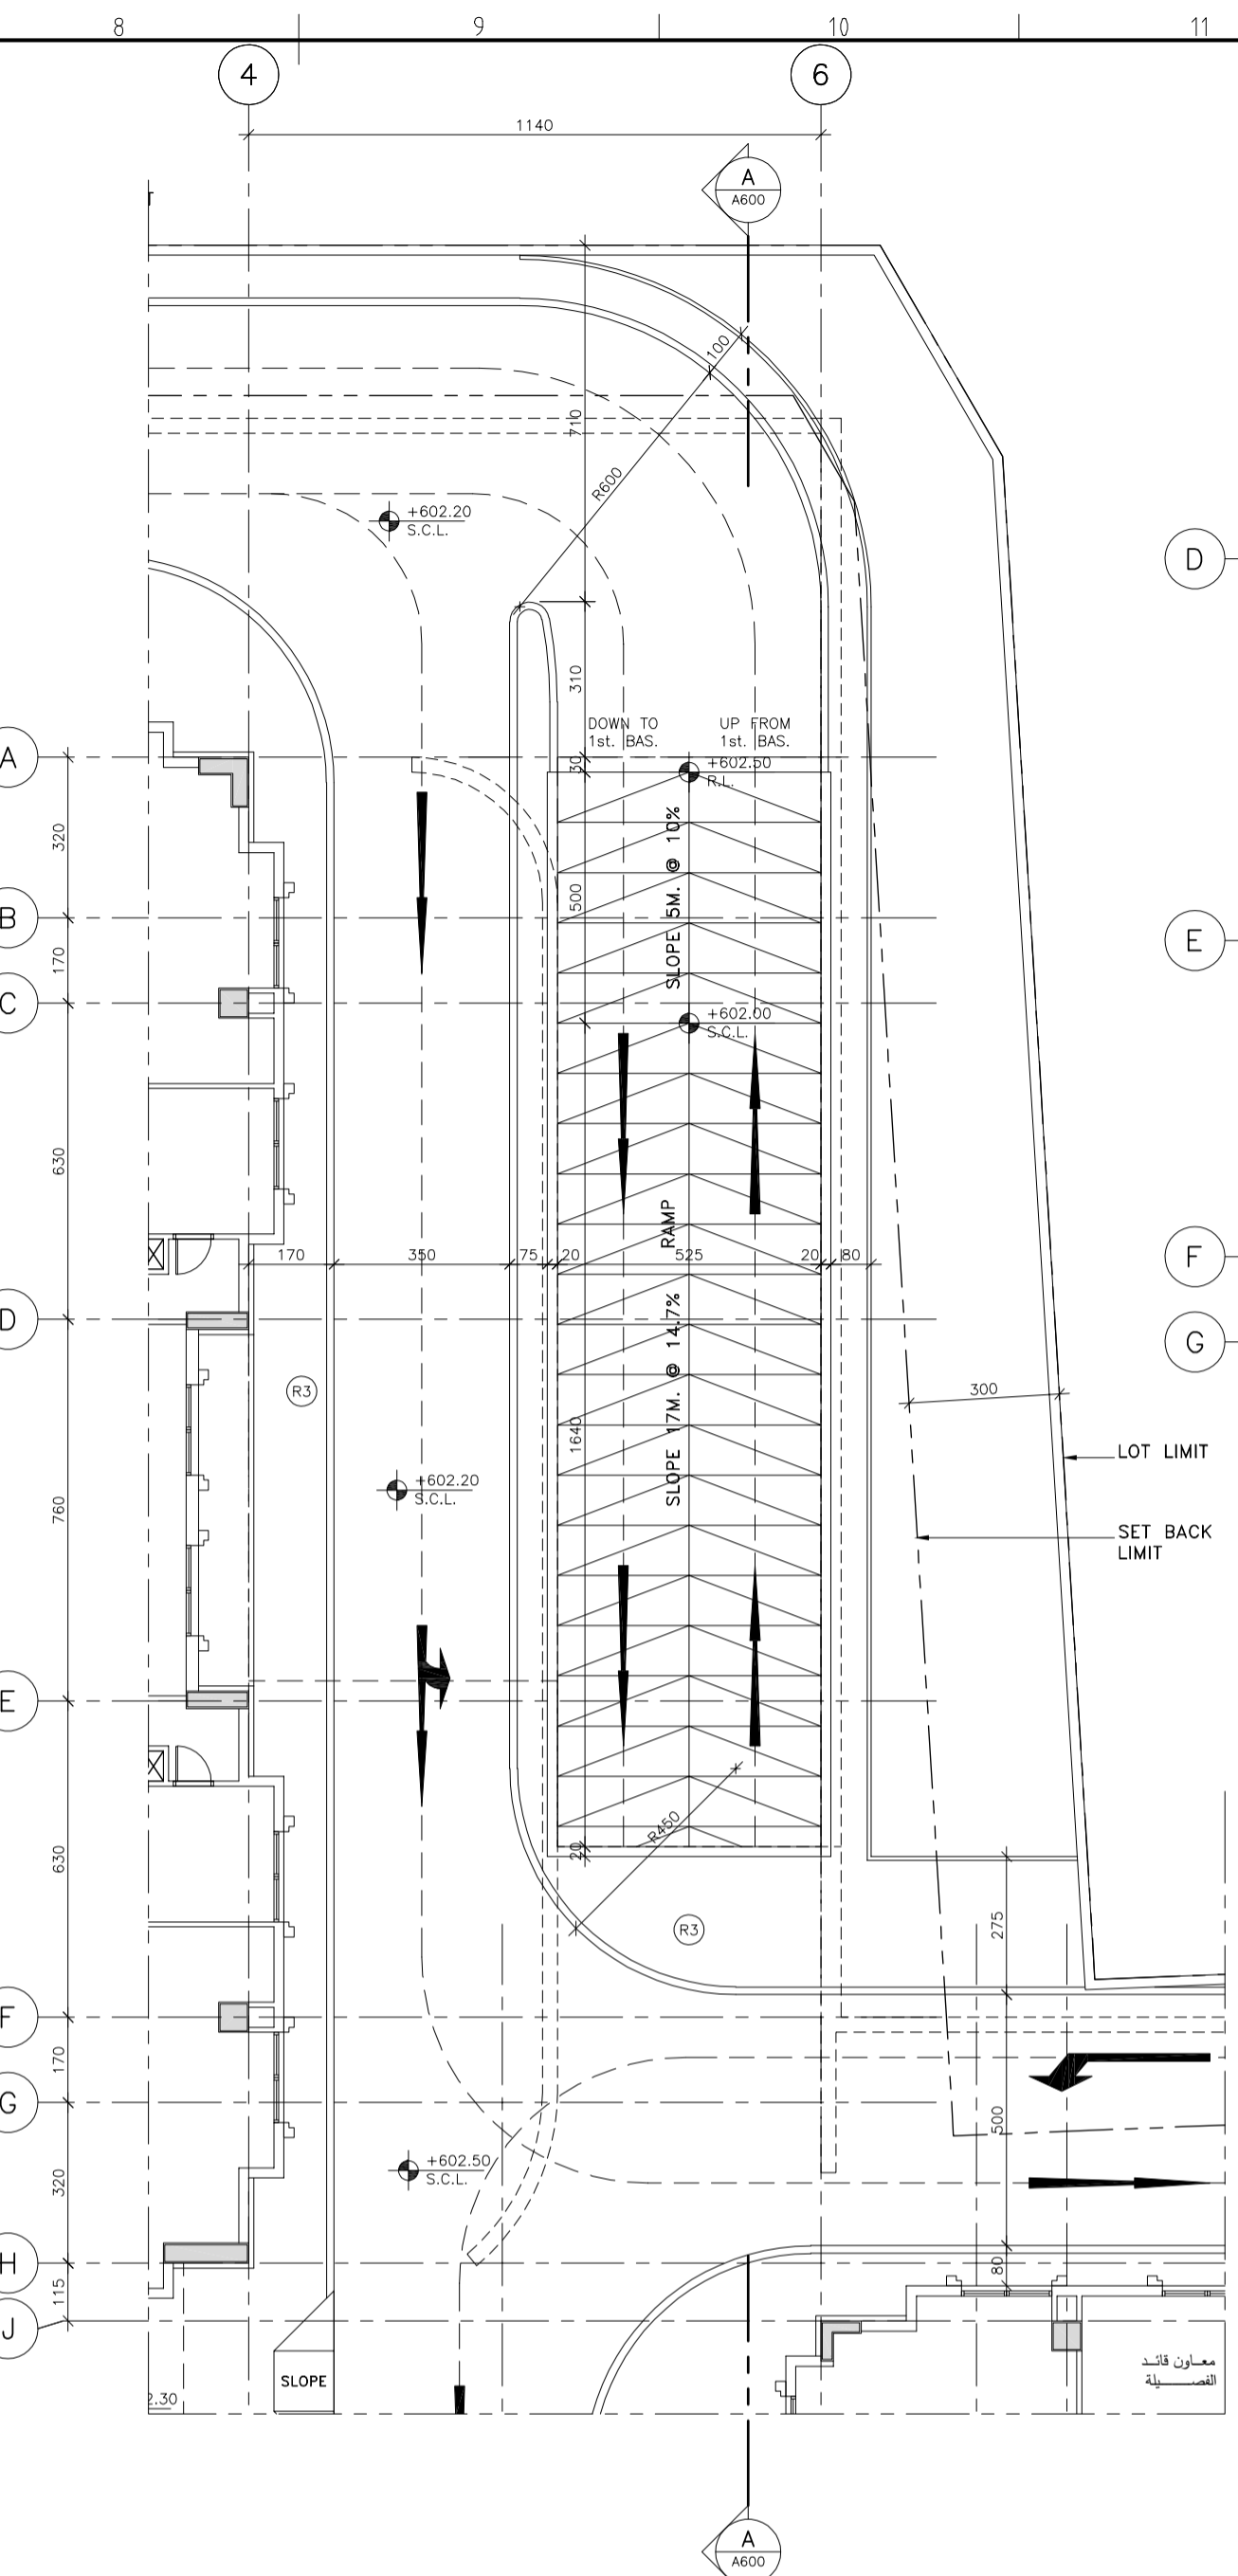


NOTES

- 1- FOR GENERAL NOTES, LEGEND, ABBREVIATIONS, SCHEDULES OF INTERNAL FINISHES REFER TO DRAWING # A001
- 2- DRAWINGS SHALL NOT BE SCALED.
- 3- ALL DIMENSIONS ARE IN CENTIMETERS.
- 4- ALL LEVEL ARE IN METERS.

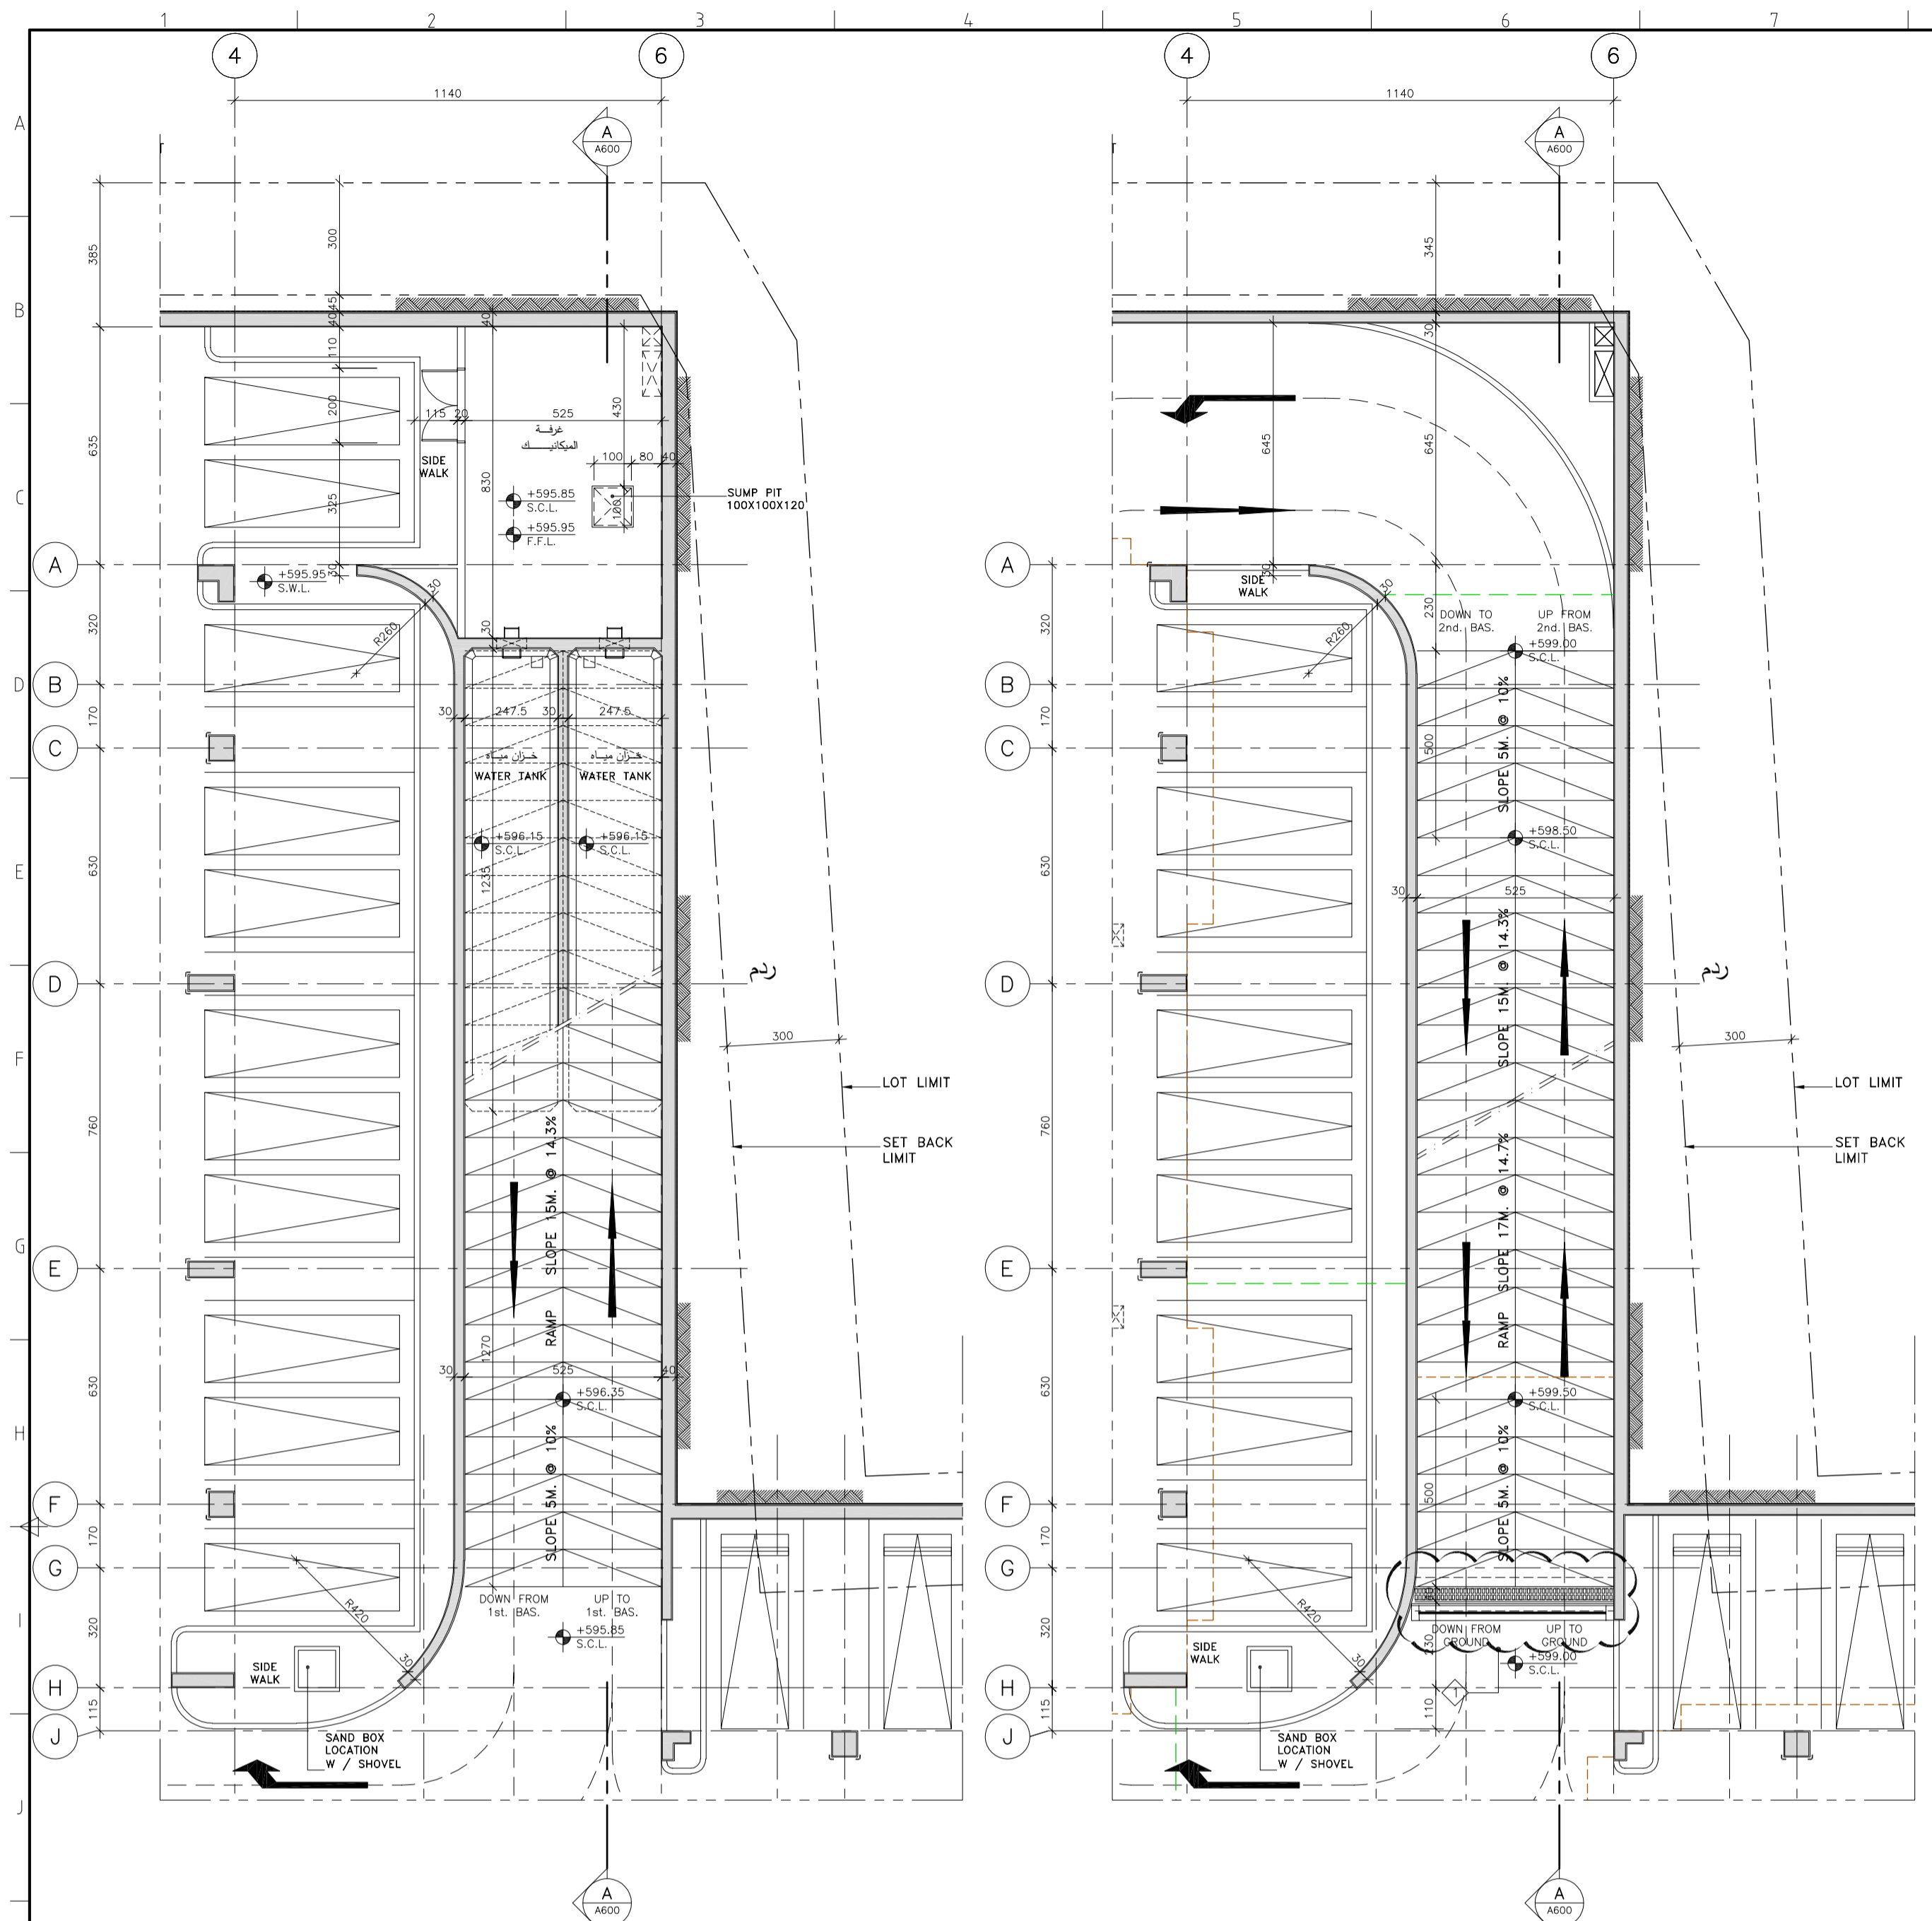

T AS CLOUDED BY KHMB & ALAMI REVISION APP'D DATE	
الجمهورية اللبنانية مجلس الإنماء والإعمار	
كتيب وعلامة Khatib & Alami consolidated engineering company S.A.L.	
PROJECT TITLE CHHIM GOVERNMENTAL OFFICES BUILDING	
DRAWING TITLE RAMP PLANS SECTIONS & DETAILS	
DESIGNED: K. & A. DRAWN: M. JAREKJ COORDINATED: H. JARRAH CHECKED: H. JARRAH SCALE: AS SHOWN DATE: February 2016	DRAWING No: A600 PROJECT No: BY151600 FILE NAME: BY1516-A0-RAMP-REV1 SHEET No:
APPROVED FOR CONSTRUCTION TENDER SUBMISSION	