




**NOTES**

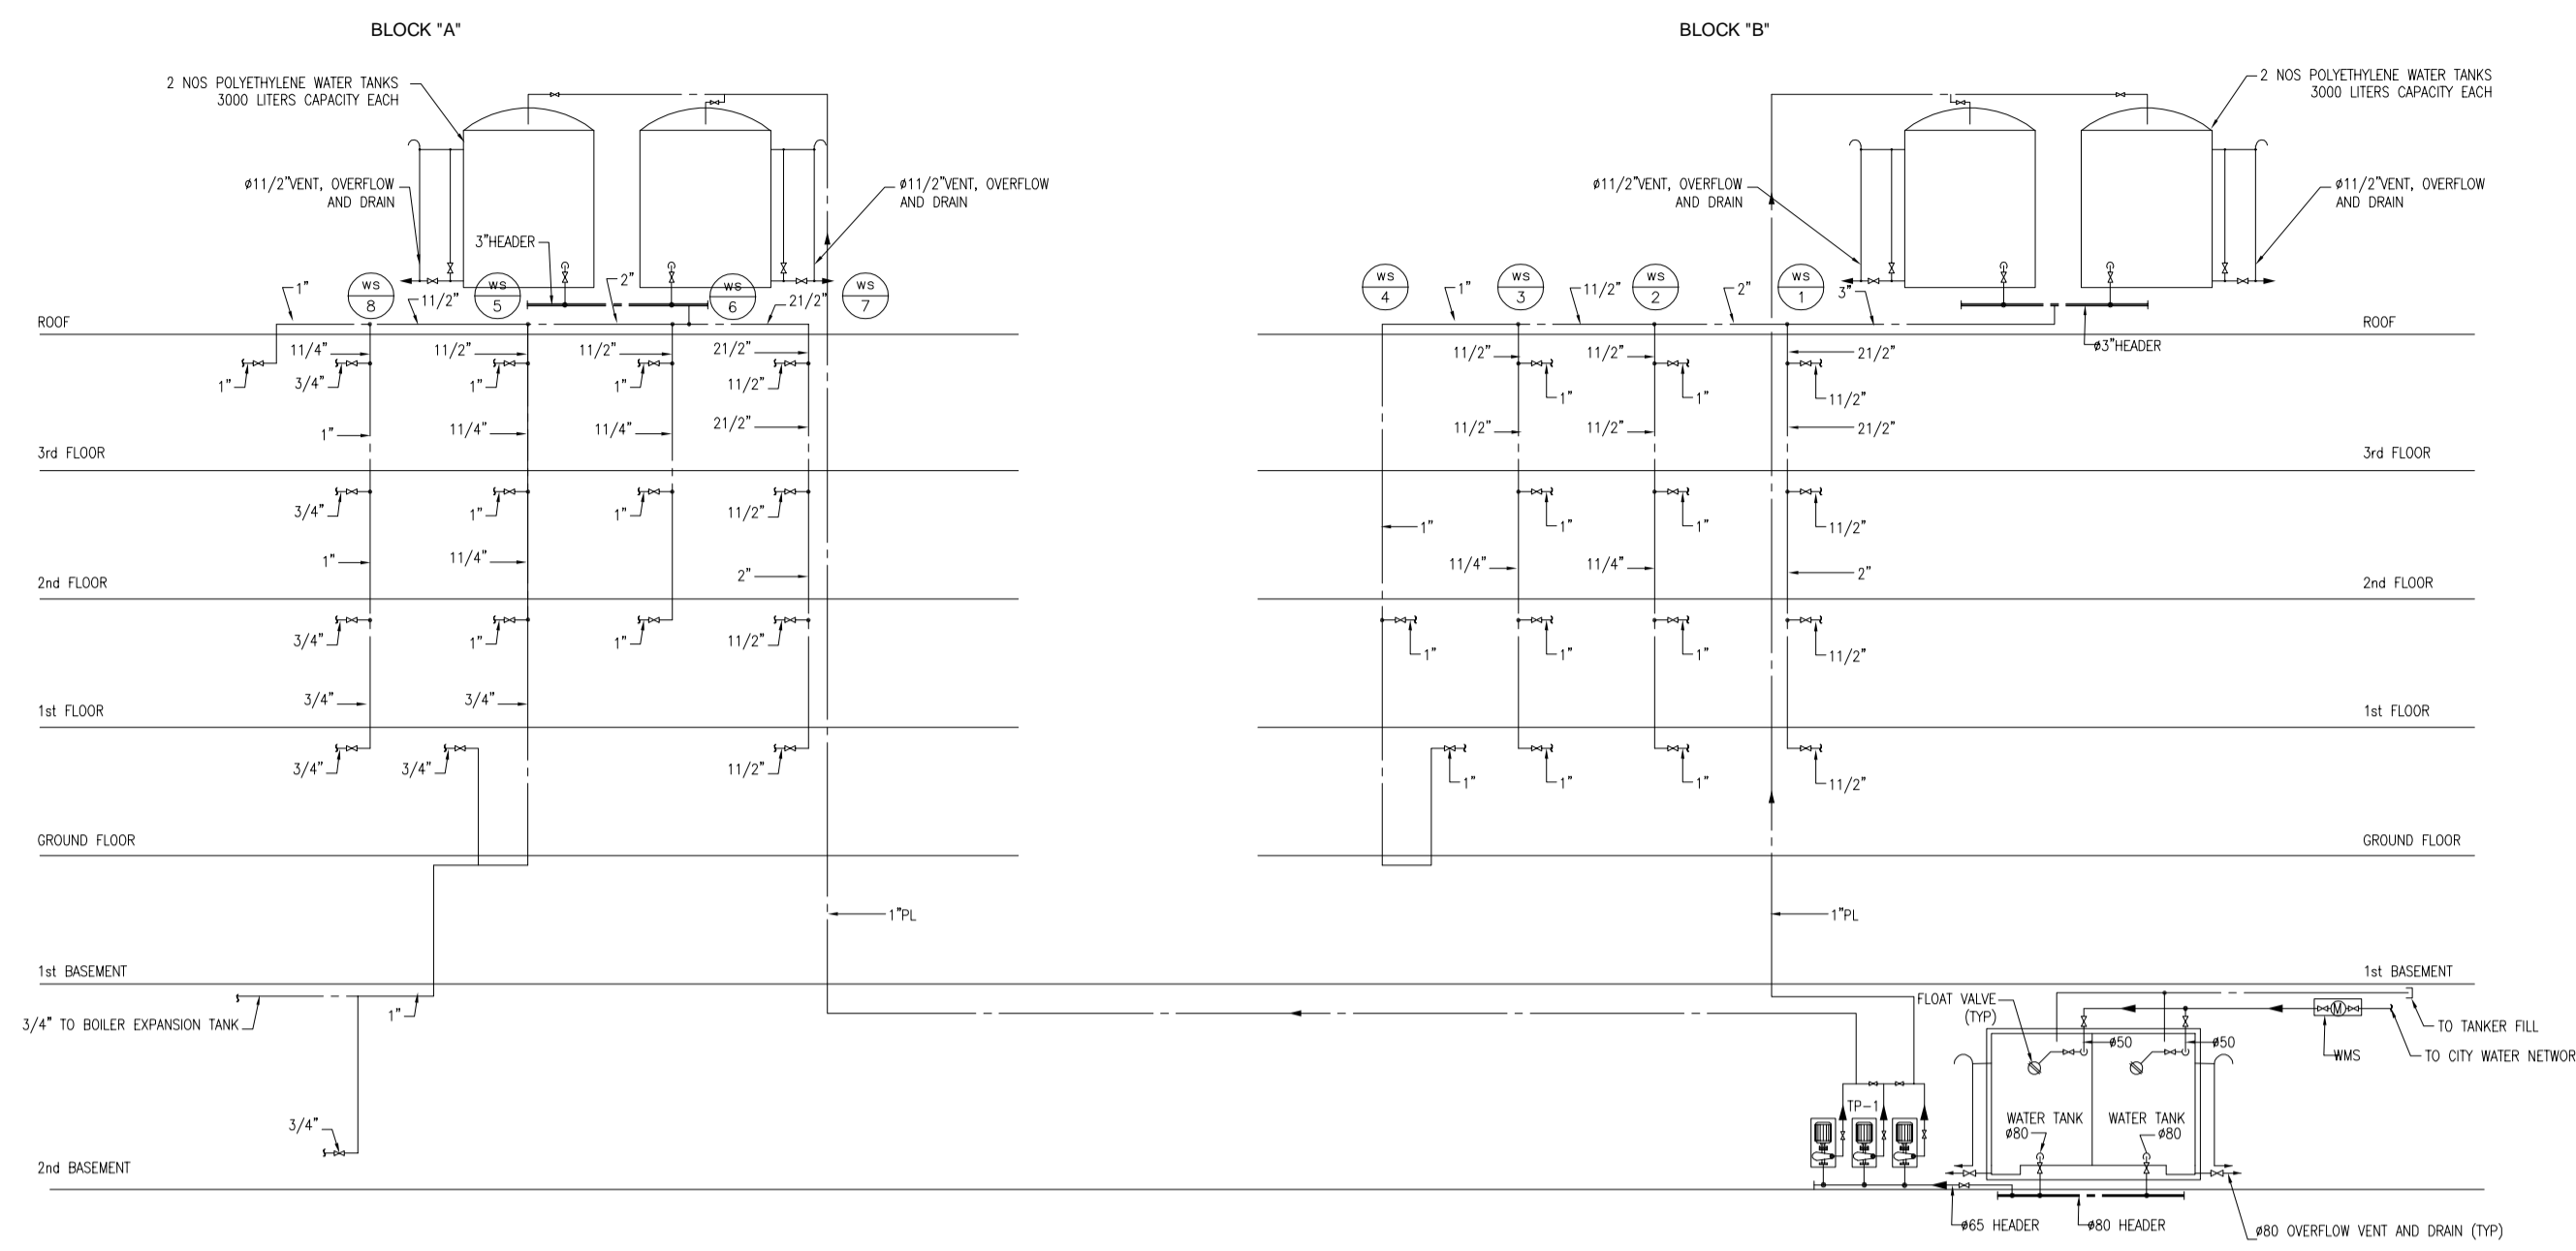

WATER SUPPLY SCHEMATIC RISER DIAGRAM

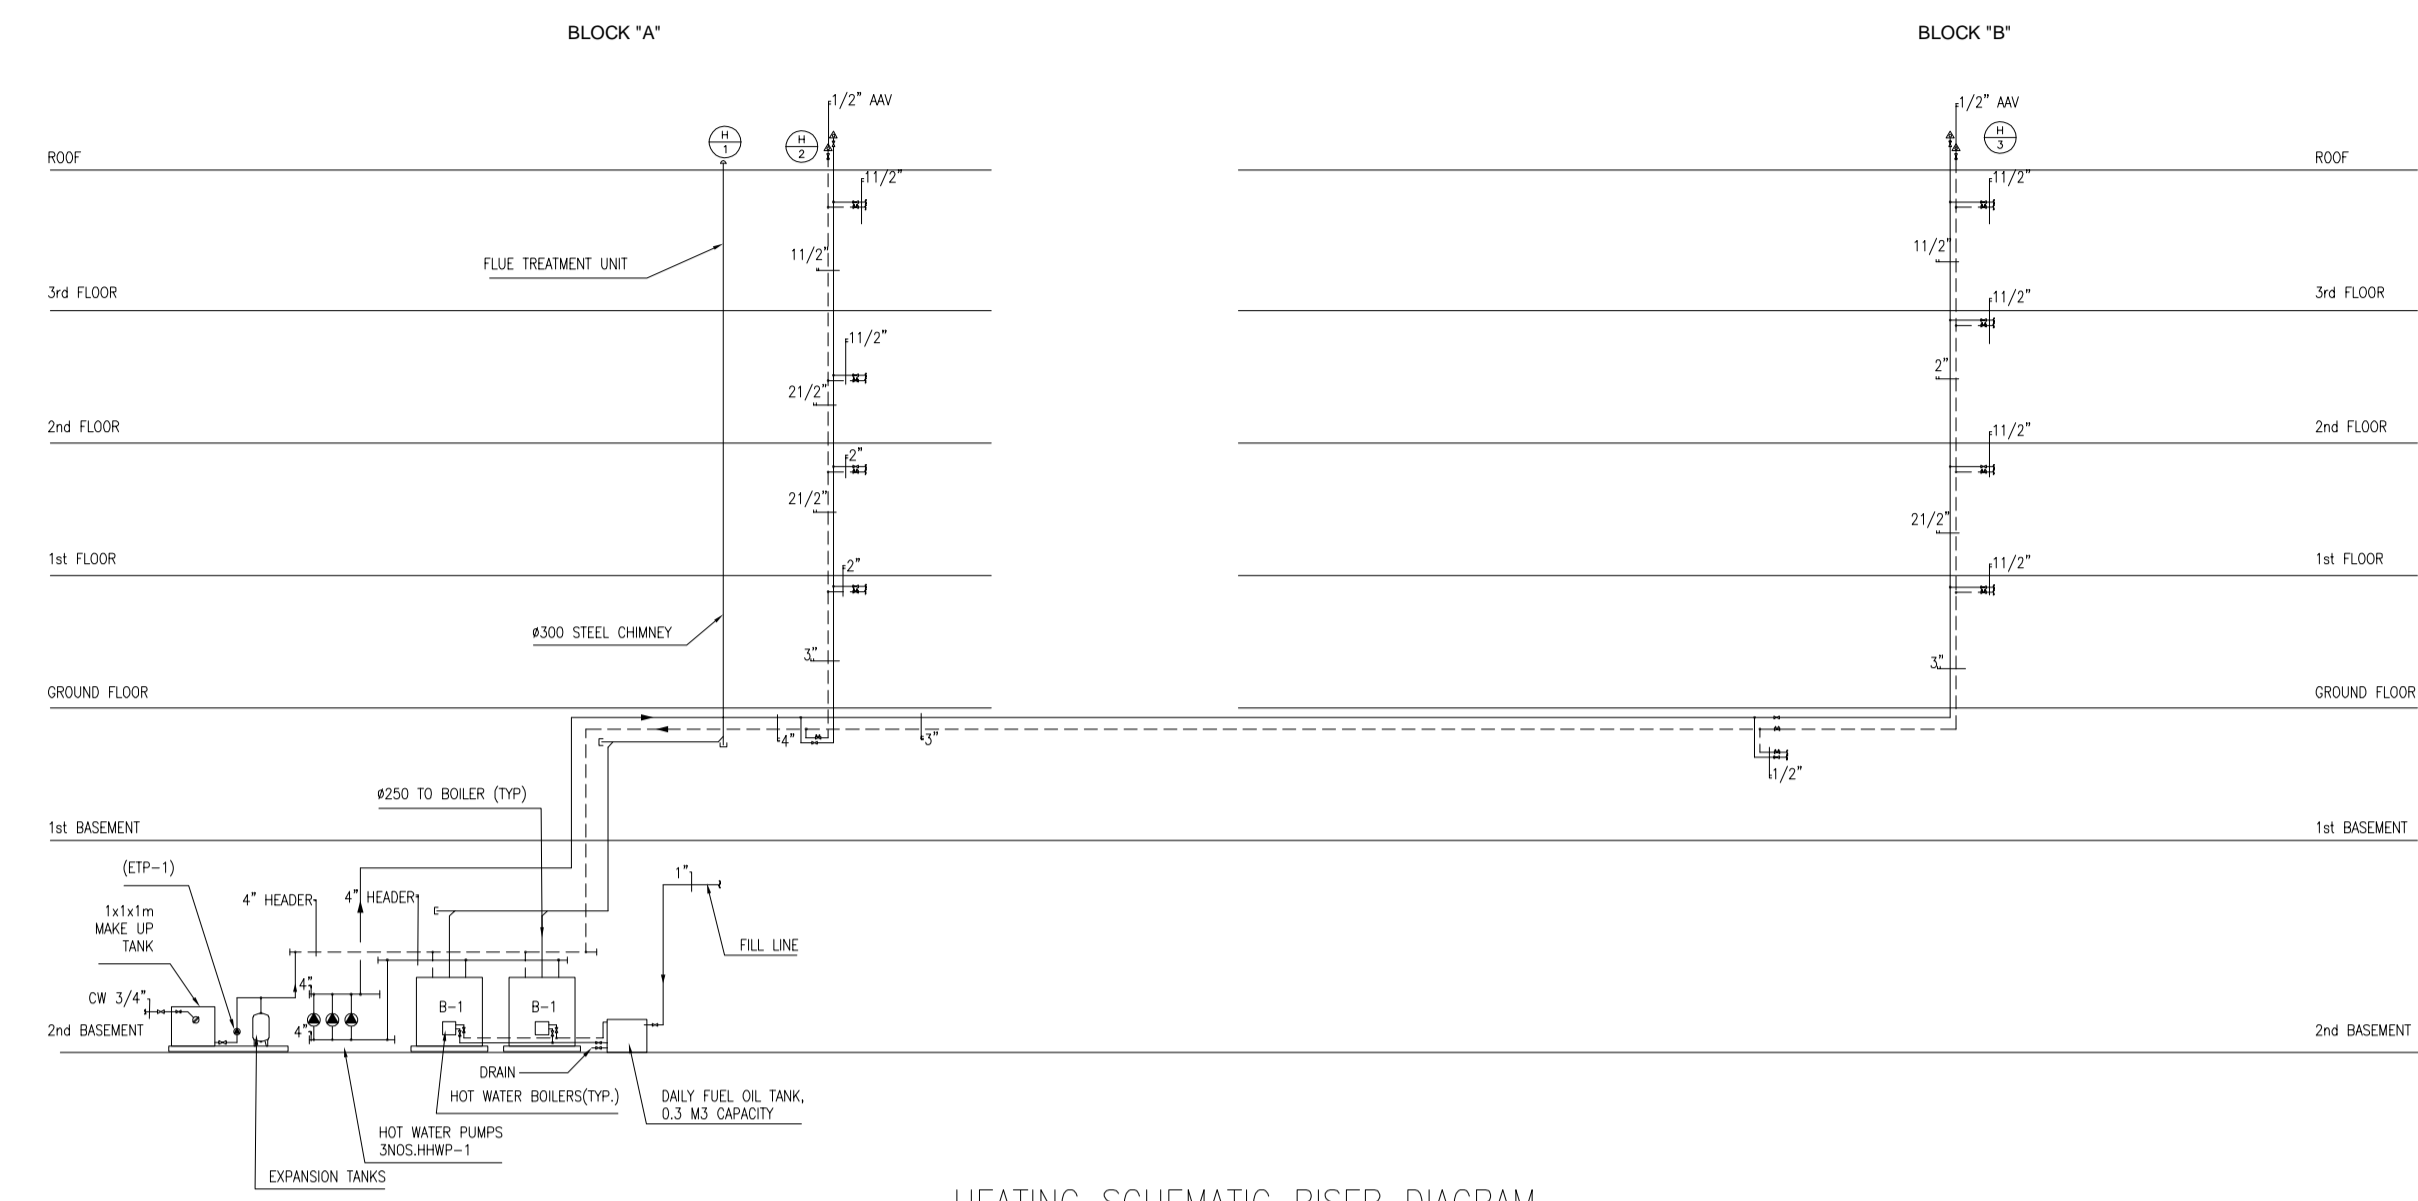

HEATING SCHEMATIC RISER DIAGRAM

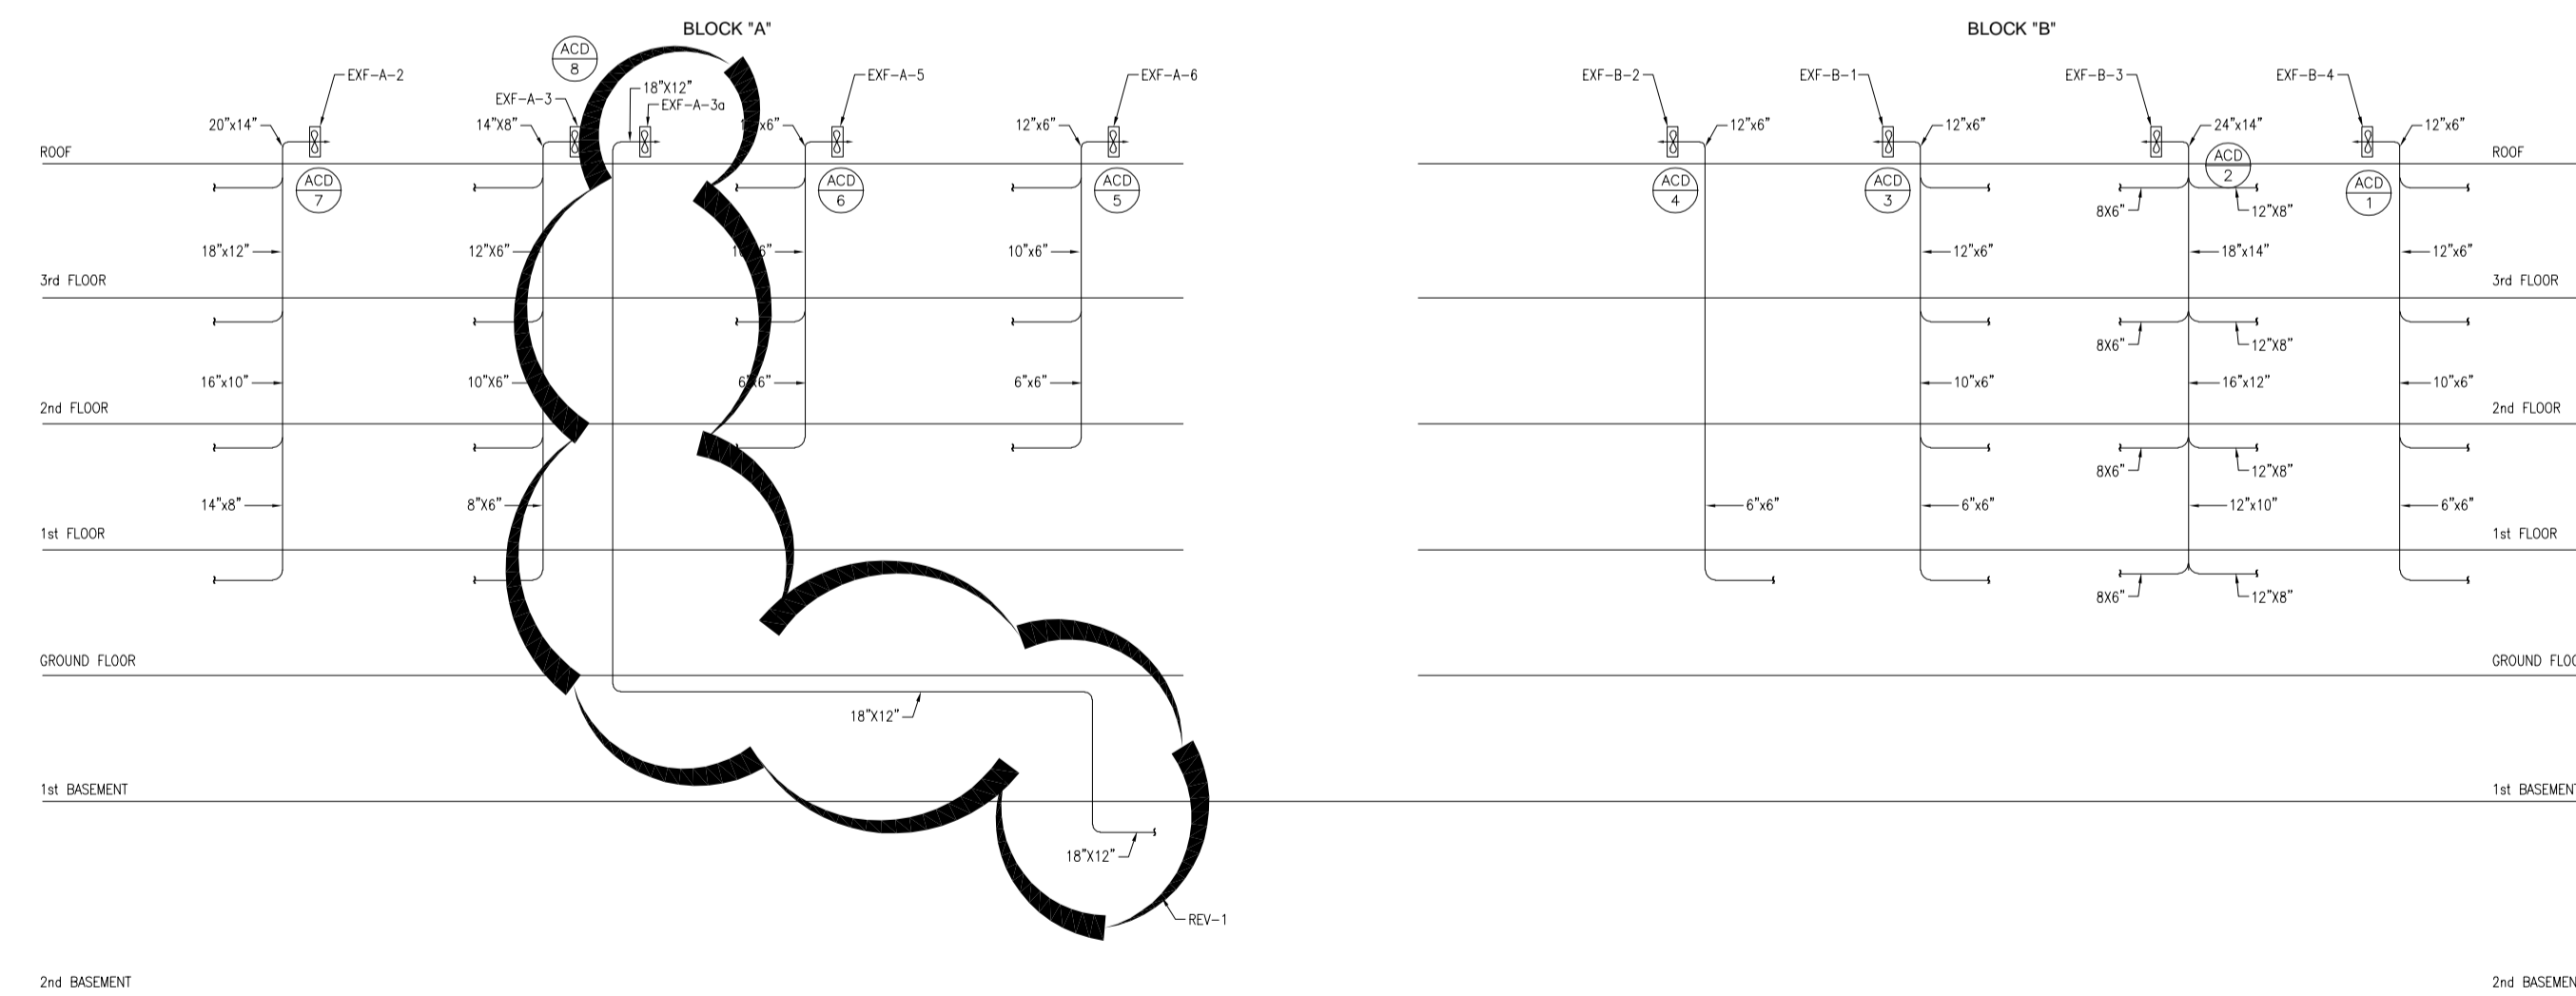

EXHAUST AIR DUCT SCHEMATIC RISER DIAGRAM

1	AS CLOUSED (COMMENTS BY SICOPEC)	Y.K.	APR.17
NO.	REVISION	APP'D	DATE
CLIENT	الجمهورية اللبنانية مجلس الإنماء والإعمار		
CONSULTANT	كخطيب وعلية Khatib & Alami consolidated engineering company S.A.L.		
PROJECT TITLE	CHHIM GOVERNMENTAL OFFICES BUILDING		
DRAWING TITLE	MECHANICAL RISERS DIAGRAM		
DESIGNED	W.H.	DRAWING No.	M-02
DRAWN	I.F.	PROJECT No.	BY151600
COORDINATED	M. GHORRI	FILE NAME	BY1516-02-REV-1
CHECKED	Y.K.	DATE	February 2016
APPROVED	M. GHORRI	APPROVED FOR CONSTRUCTION	
SCALE	AS SHOWN		
DATE	February 2016		
APPROVED FOR CONSTRUCTION			
TENDER SUBMISSION			