
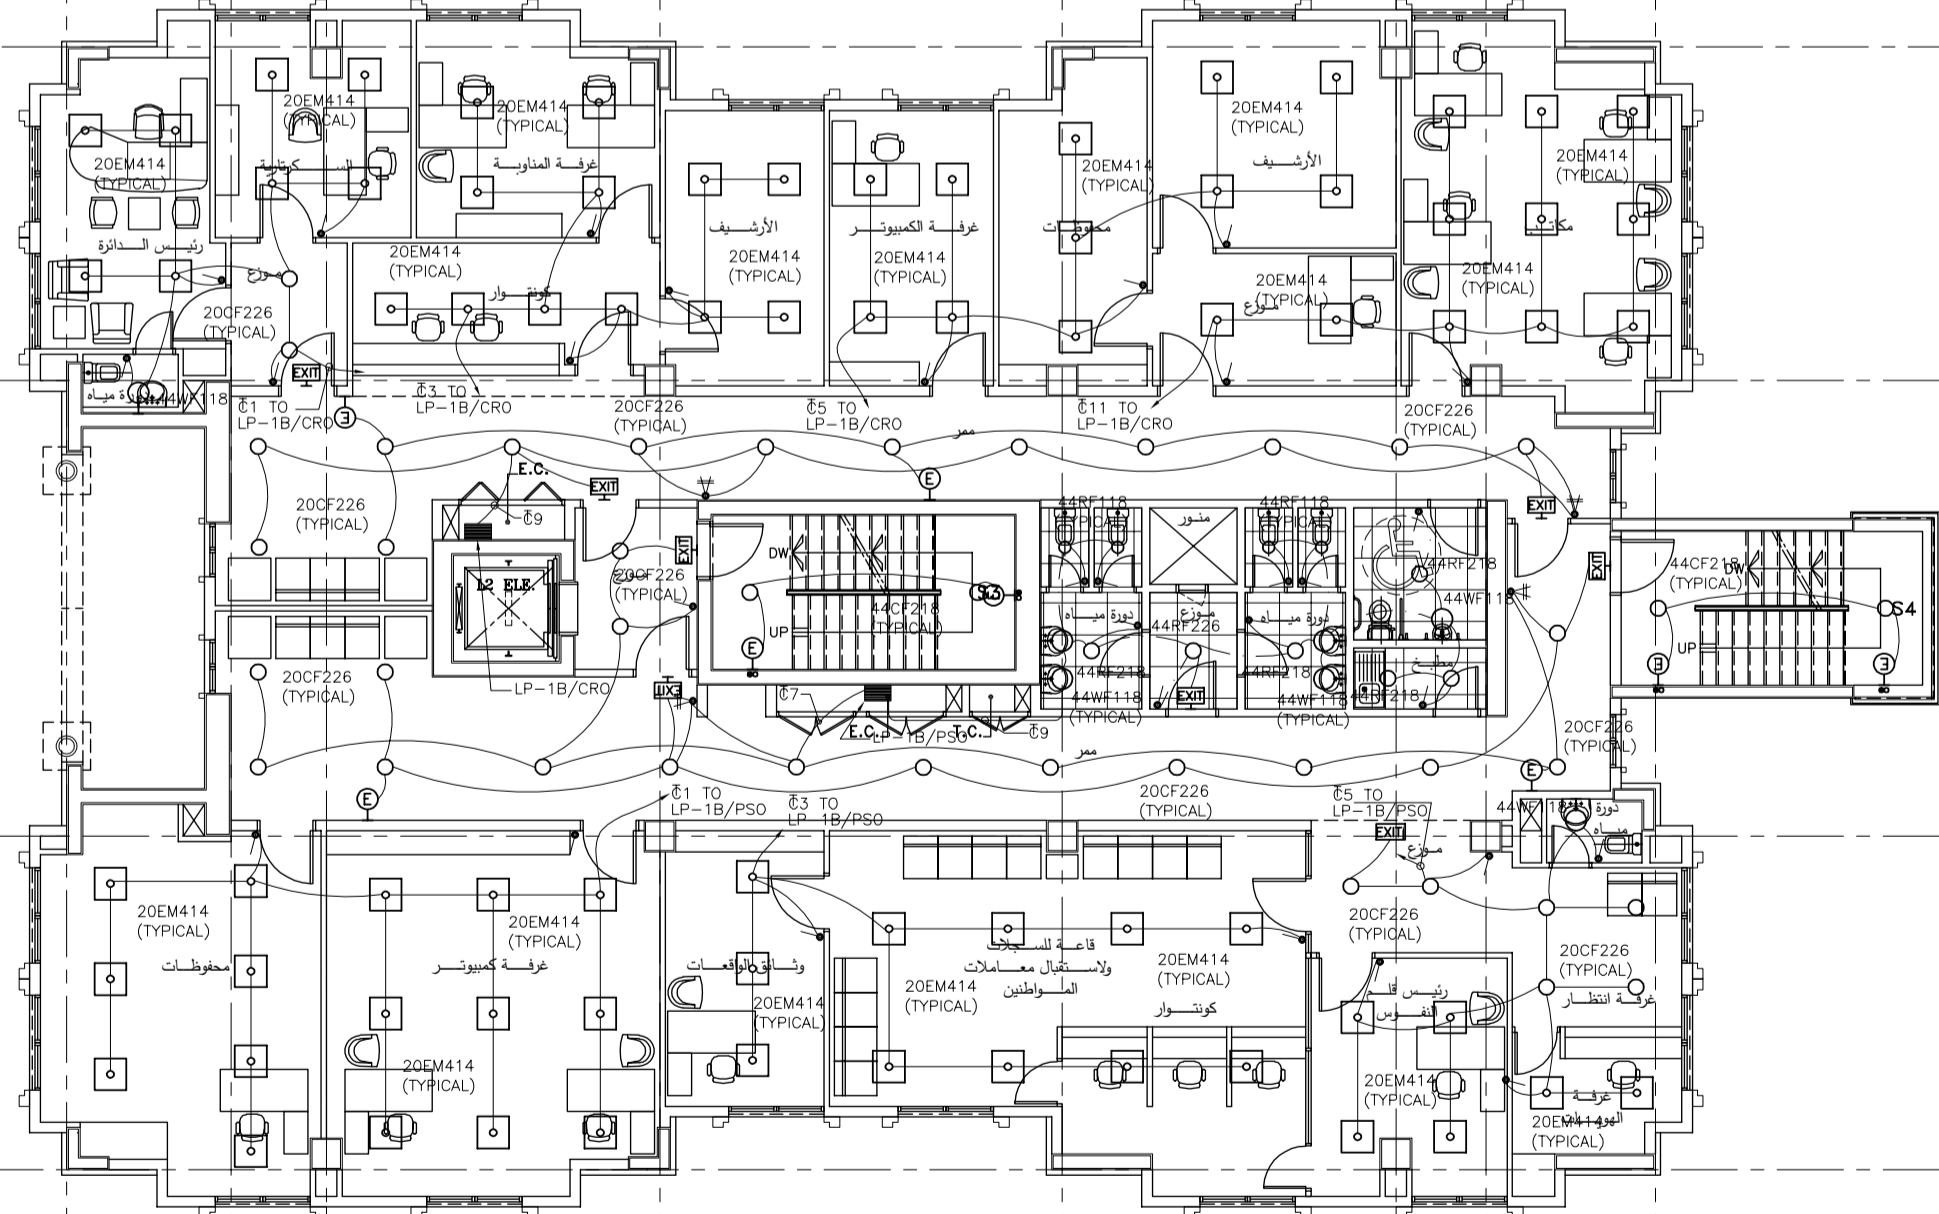


BLOCK - A

NOTES

1- FOR LIST OF DRAWINGS, LEGEND AND GENERAL NOTES REFER TO DWG. E001

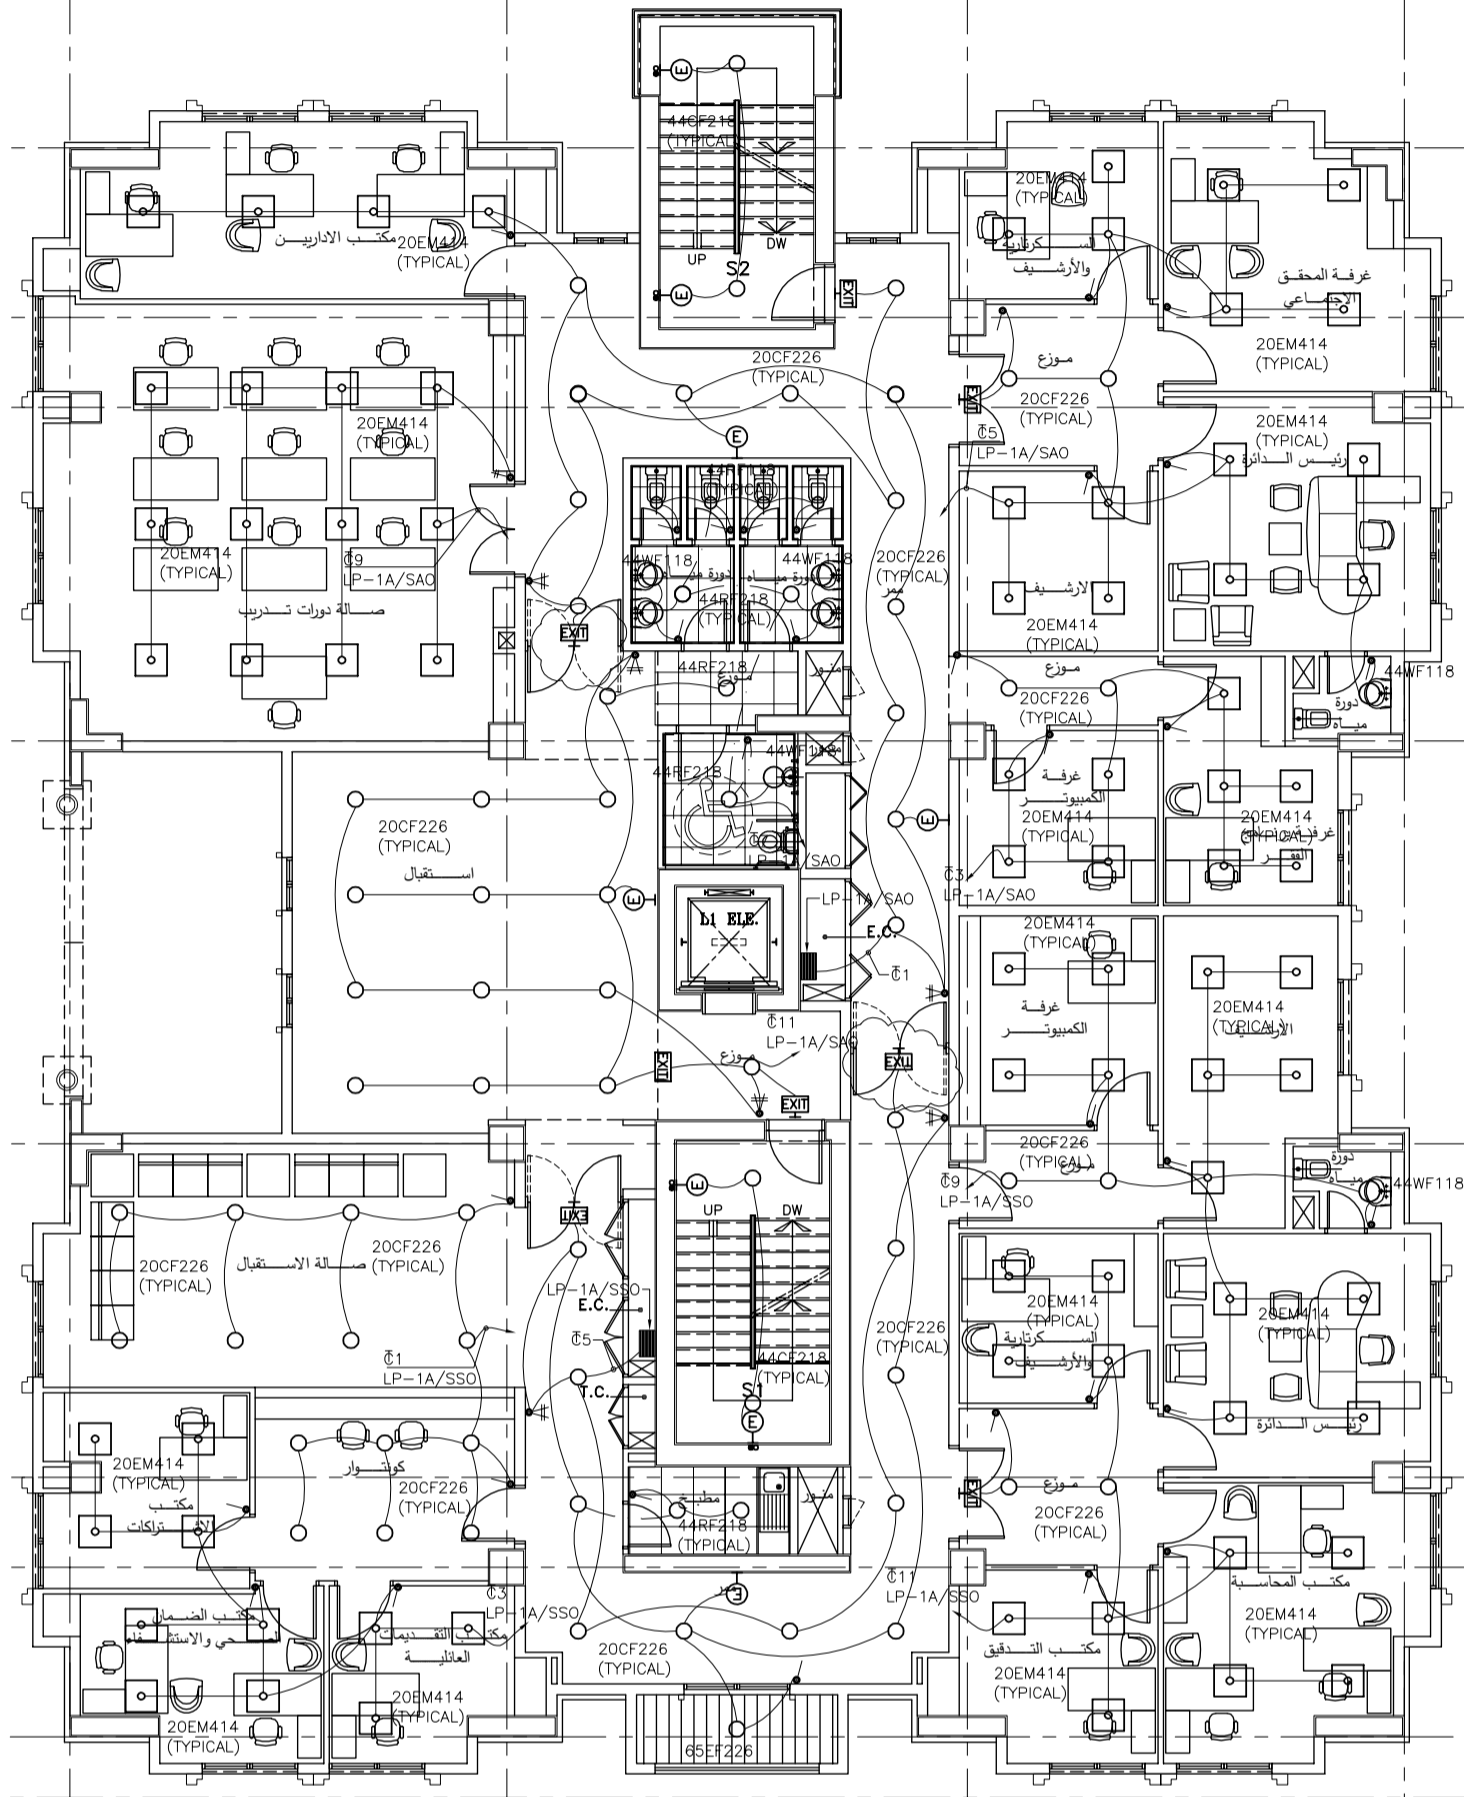

1 EXIT SIGNS WERE ADDED AS RECOMMENDED BY SUCOTEC

الجمهورية اللبنانية
مجلس الإنماء والإعمار



CHHIM GOVERNMENTAL OFFICES BUILDING

FIRST FLOOR PLAN
LIGHTING SYSTEM LAYOUT

DESIGNED	NAME	DATE
DESIGNED	A.H.	17/10
DRAWN	H.D.	
CHECKED	R.S.	
APPROVED	R.S.	
DATE	February 2016	
APPROVED FOR CONSTRUCTION		

TENDER SUBMISSION