

GENERAL NOTES:

- 1- ALL DIMENSIONS ARE IN CENTIMETERS
2- ALL LEVELS ARE IN METERS


PROFESSORS:

Dr. Hussein Wannous	Dr. Mostafa Ibrahim
Dr. Hasan Hussein	Dr. Raed Jouni
Dr. Hasan Sherawi	Dr. Adib Haydar
Dr. Antoine Awwad	Dr. Nada Fakhri

STUDENTS :

LARA CHEHADE
JAWAD AL AMM

KEY PLAN

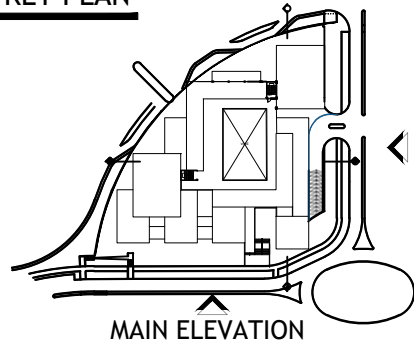

KEY SECTION


PROJECT :
FACULTY OF LETTERS
AND HUMAN SCIENCES
HADAT CAMPUS

PHASE :
CONCEPTUAL DESIGN


DRAWING :
ELEVATIONS

DATE	SCALE	PLANS DRAWINGS
03-11-2025	1/400	

YEAR :
2025 - 2026

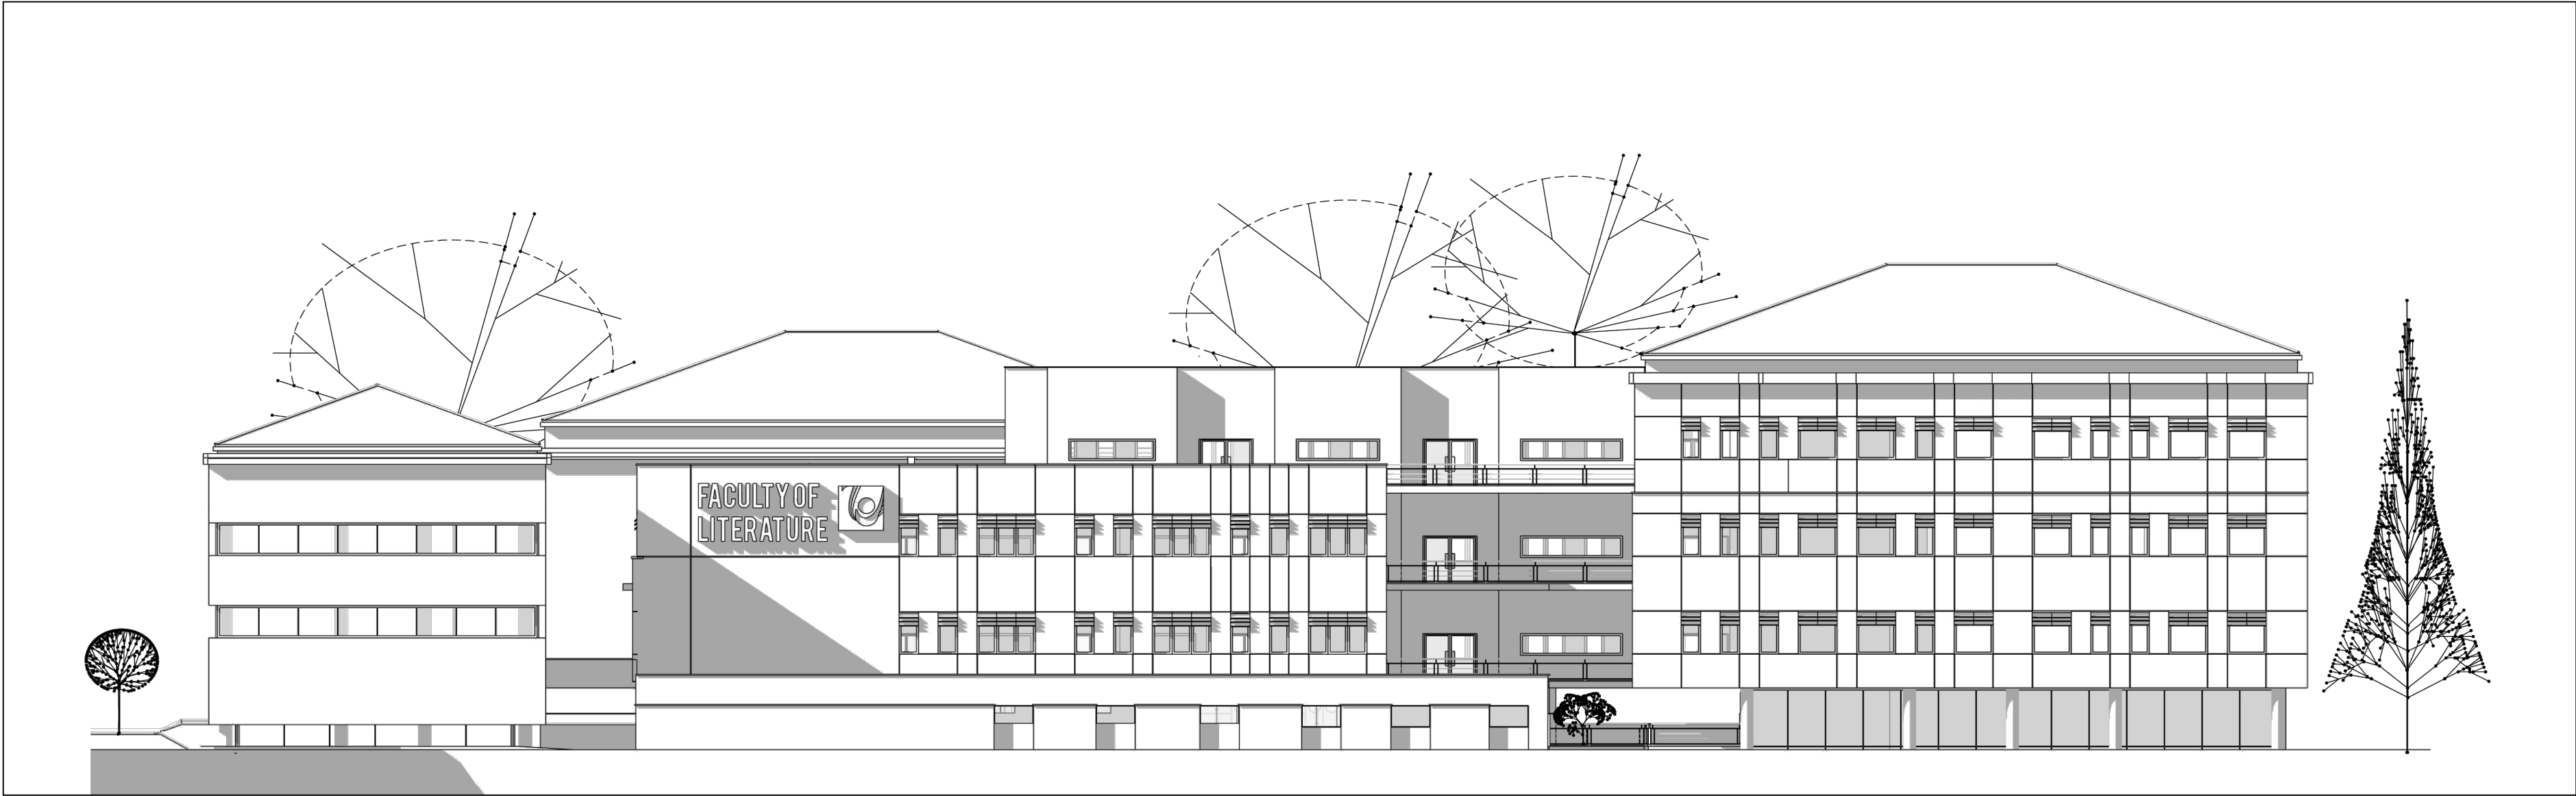

SECOND ELEVATION

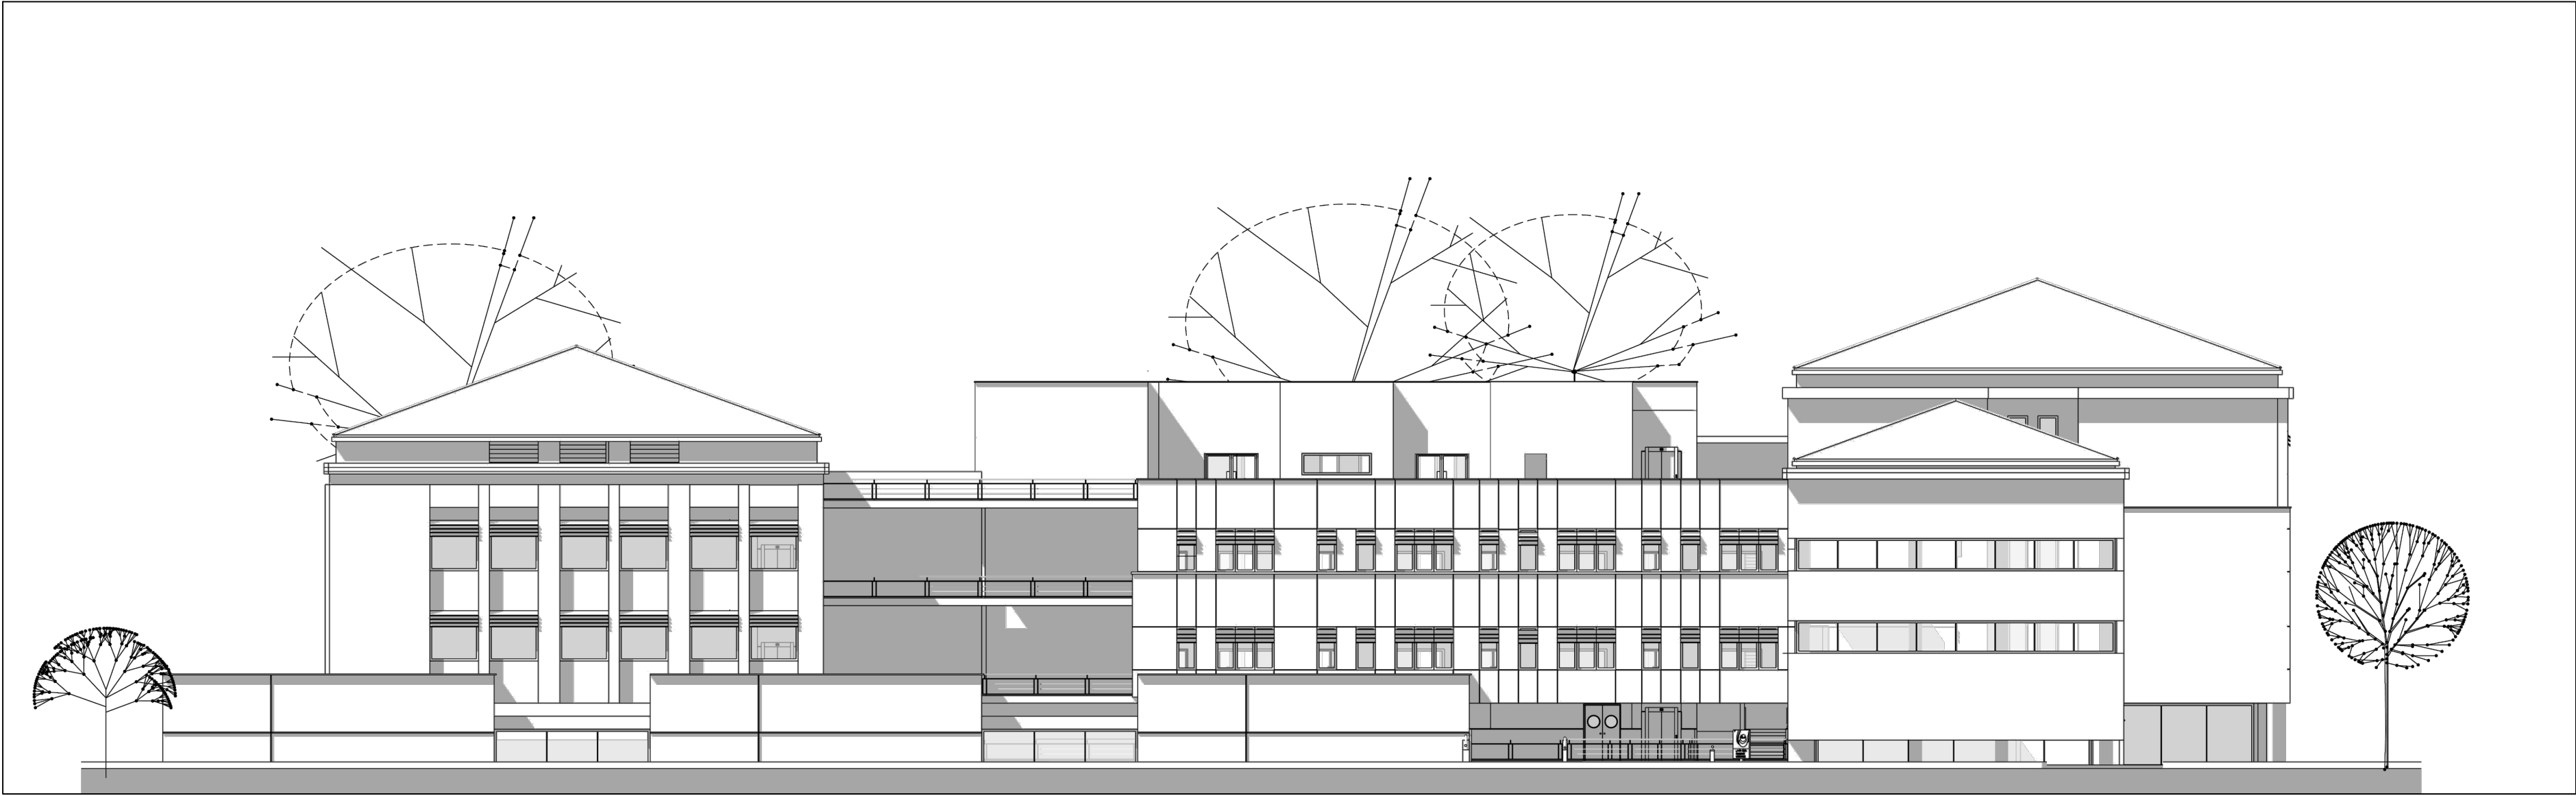

MAIN ELEVATION