

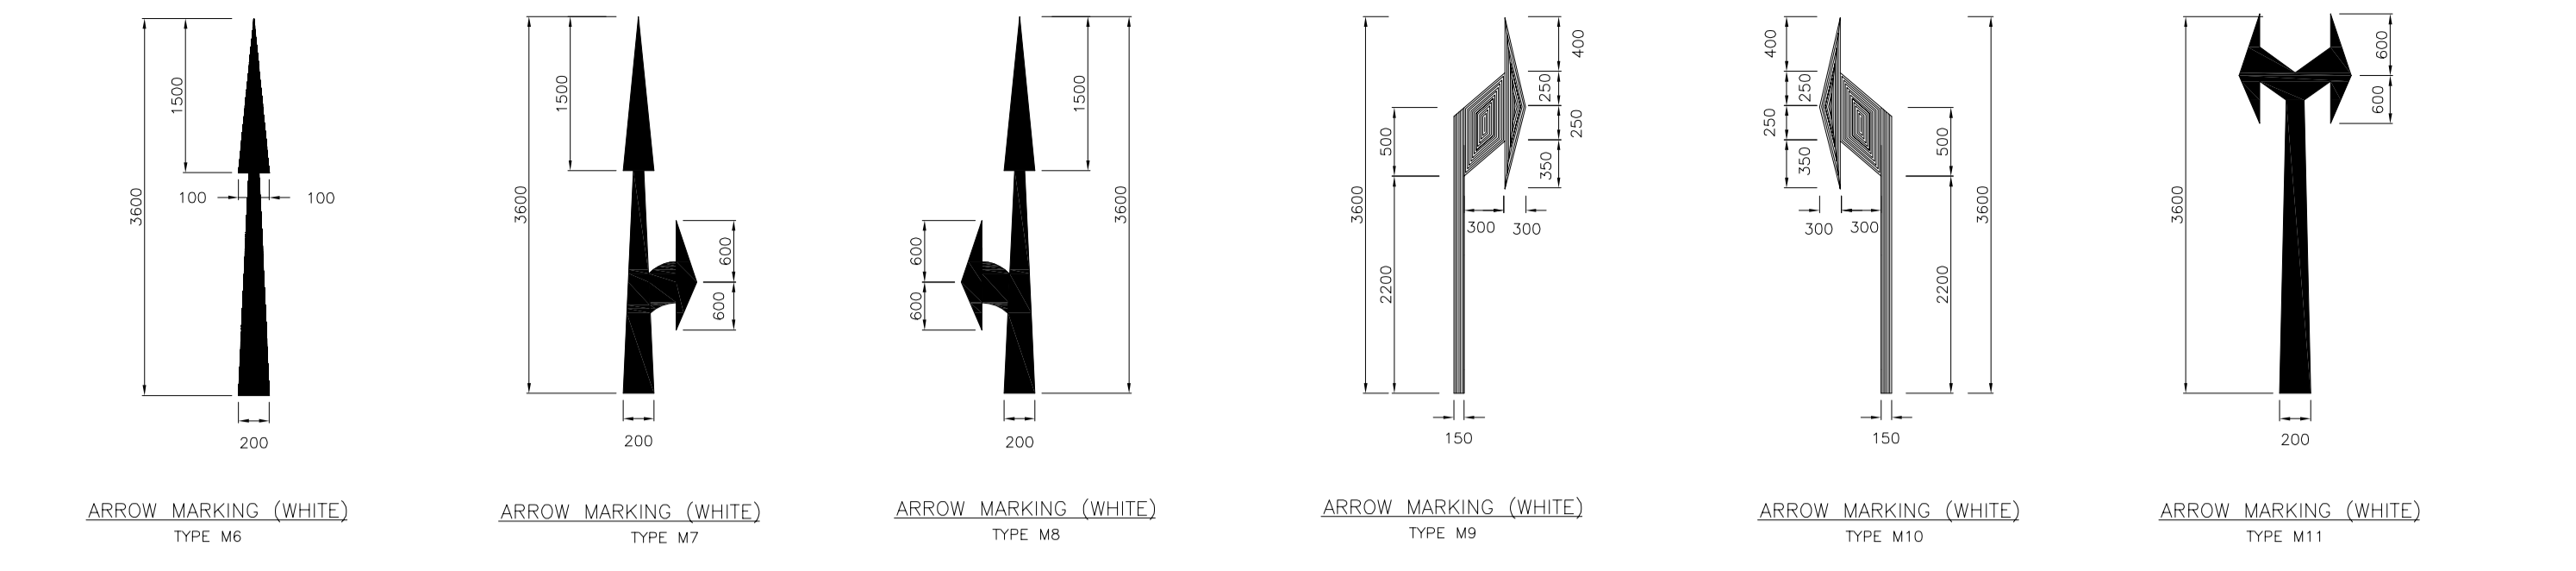


SIGNS INSIDE PARKING (S):

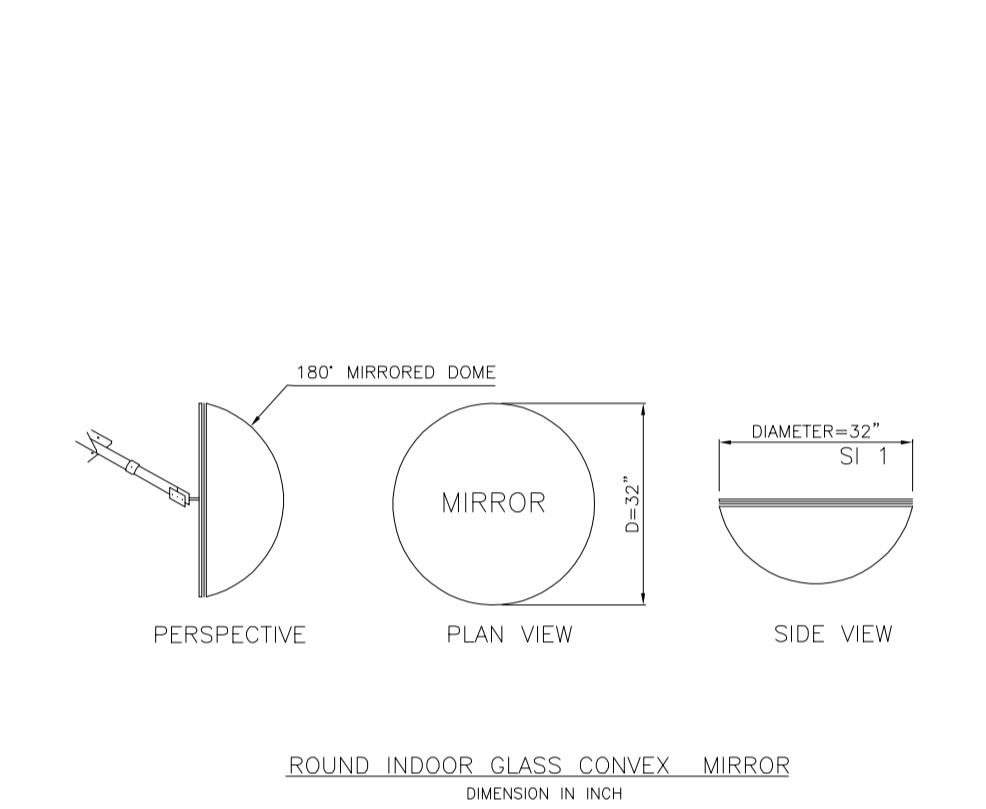


**NOTES**


- 1- ALL DIMENSIONS ARE IN MILLIMETERS UNLESS OTHERWISE INDICATED.
- 2- THE SIGNS EXACT LOCATION SHOULD BE DETERMINED BY THE RESIDENT ENGINEER OR HIS REPRESENTATIVE ON SITE.
- 3- CONTRACTOR TO SUBMIT ALL NECESSARY SHOP DRAWINGS AND TAKE THE APPROVAL OF THE RESIDENT ENGINEER PRIOR TO INSTALLATION.
- 4- THE SIGN COLORS, DIMENSIONS AND LOCATION ARE IN ACCORDANCE WITH THE LATEST LIBNOR STANDARDS.

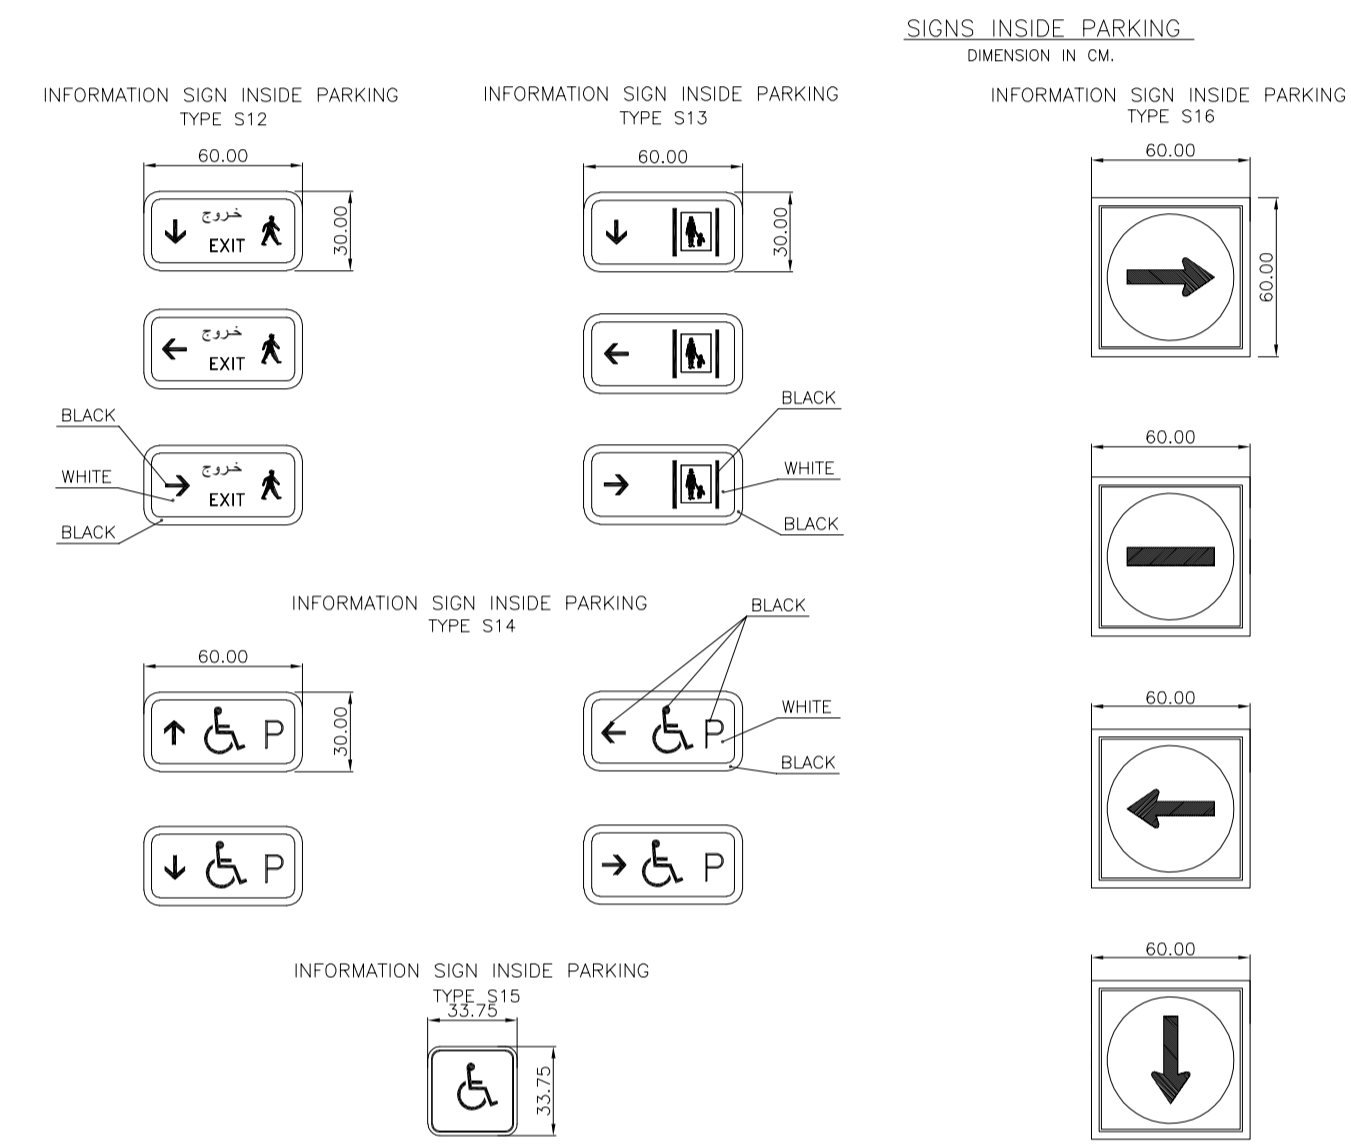






SIGNS OUTSIDE PARKING (RS):

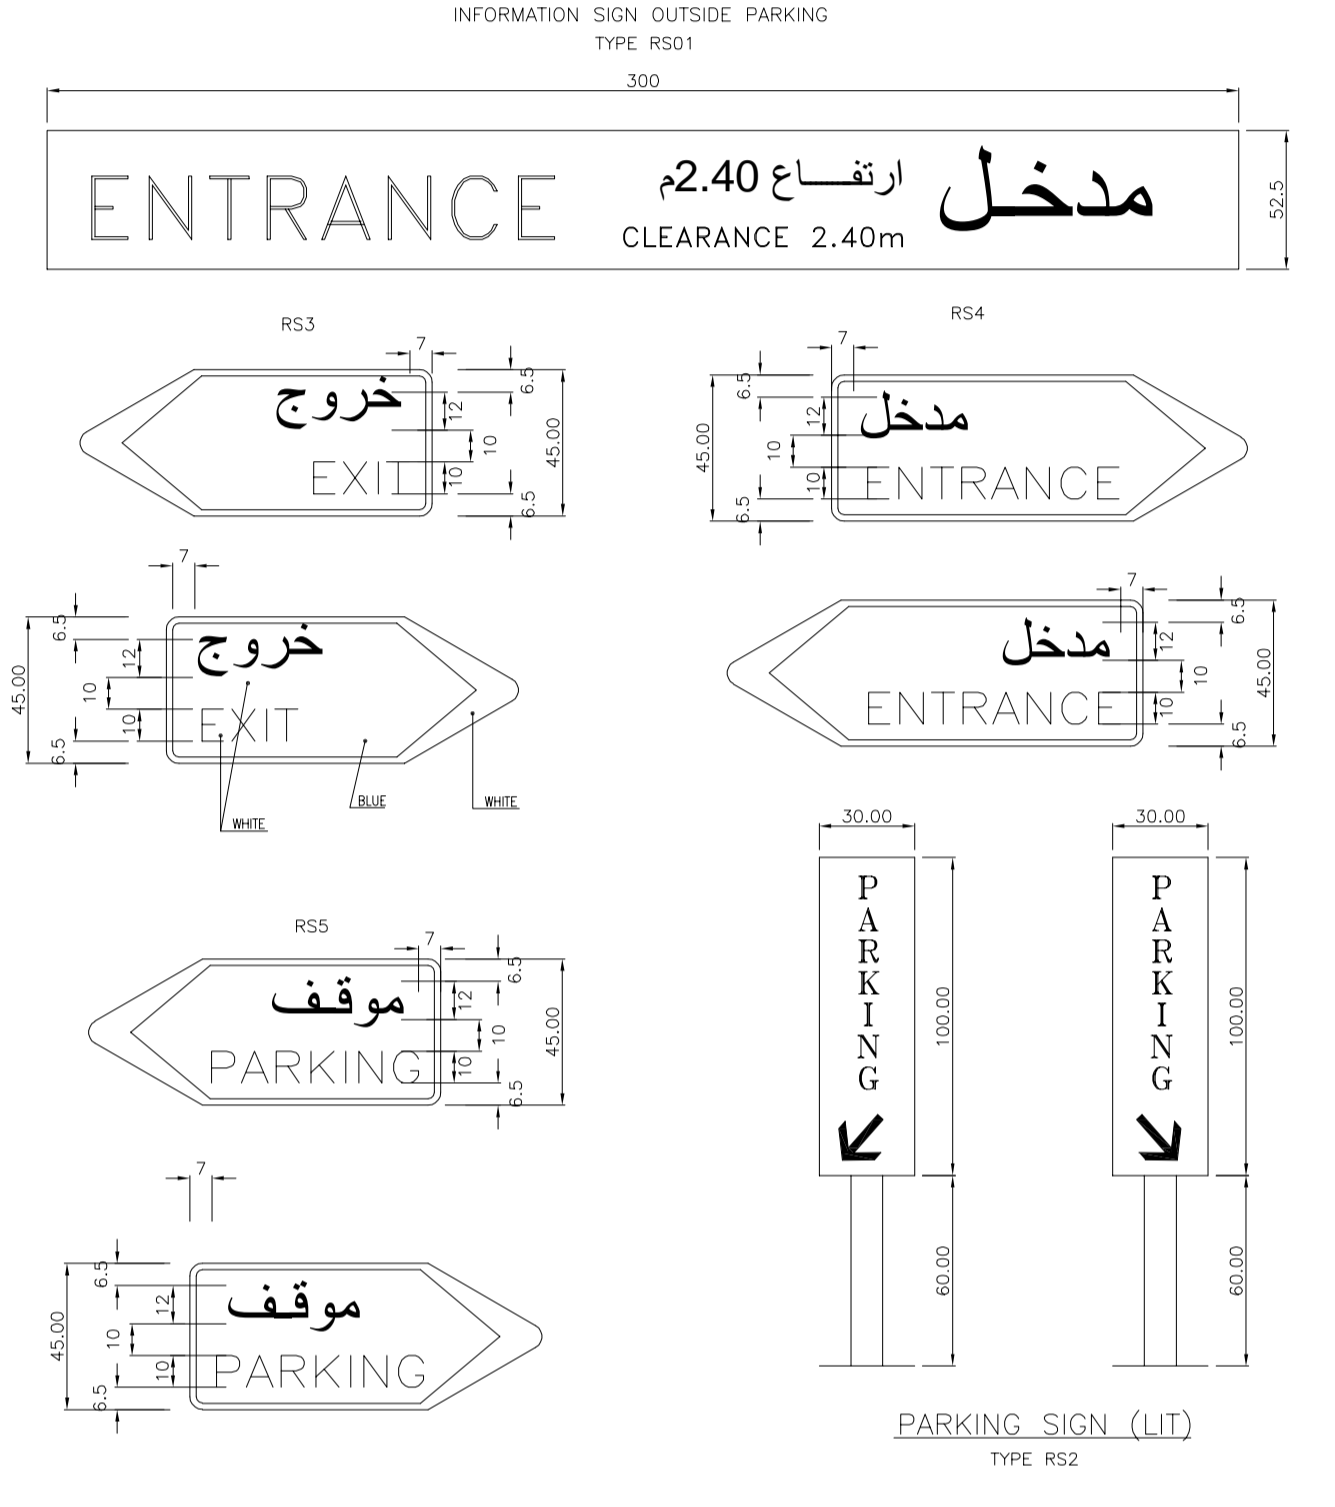

SIGNS INSIDE PARKING (S):

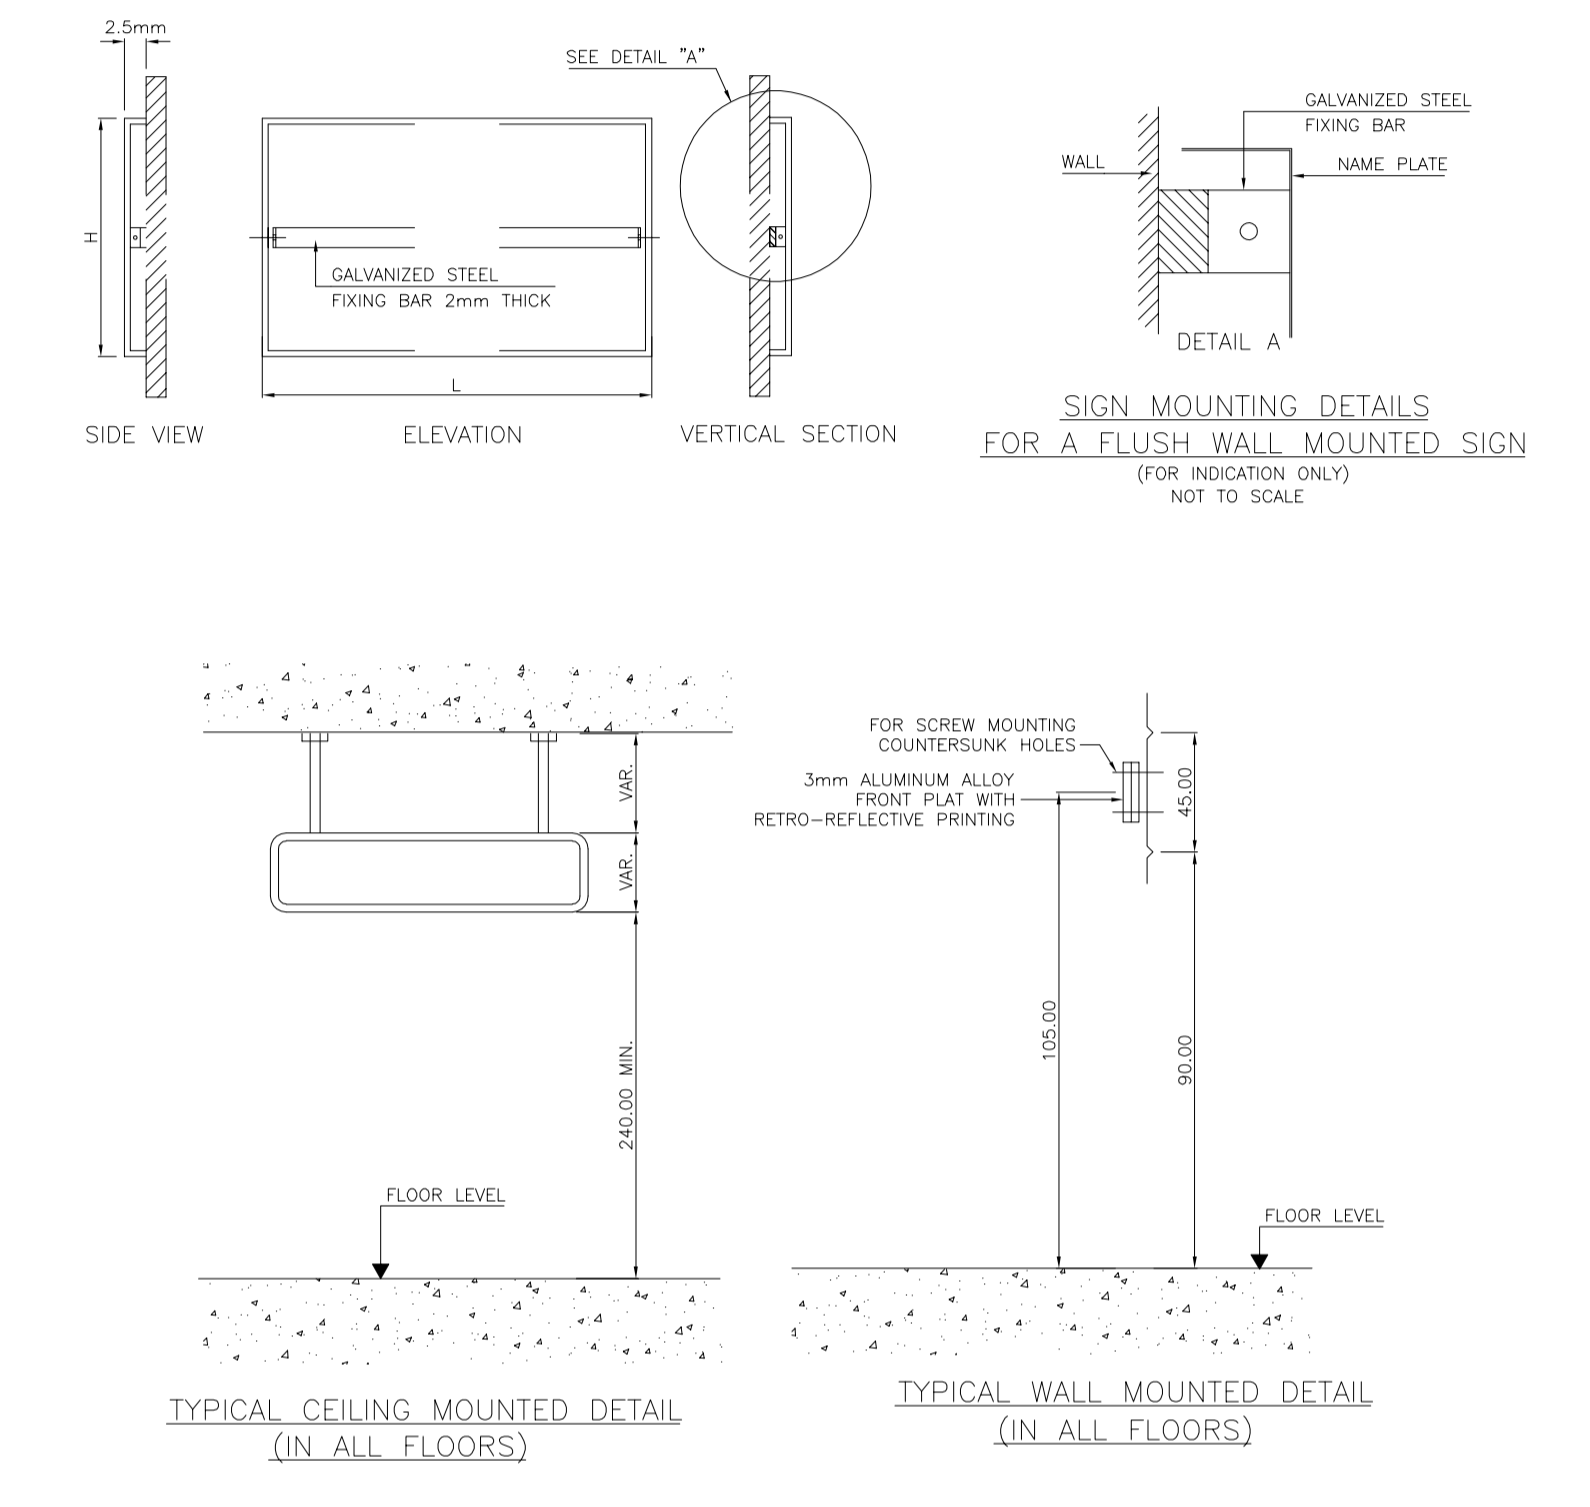

SIGNS FOR GROUND PARKING AND ENTRANCES

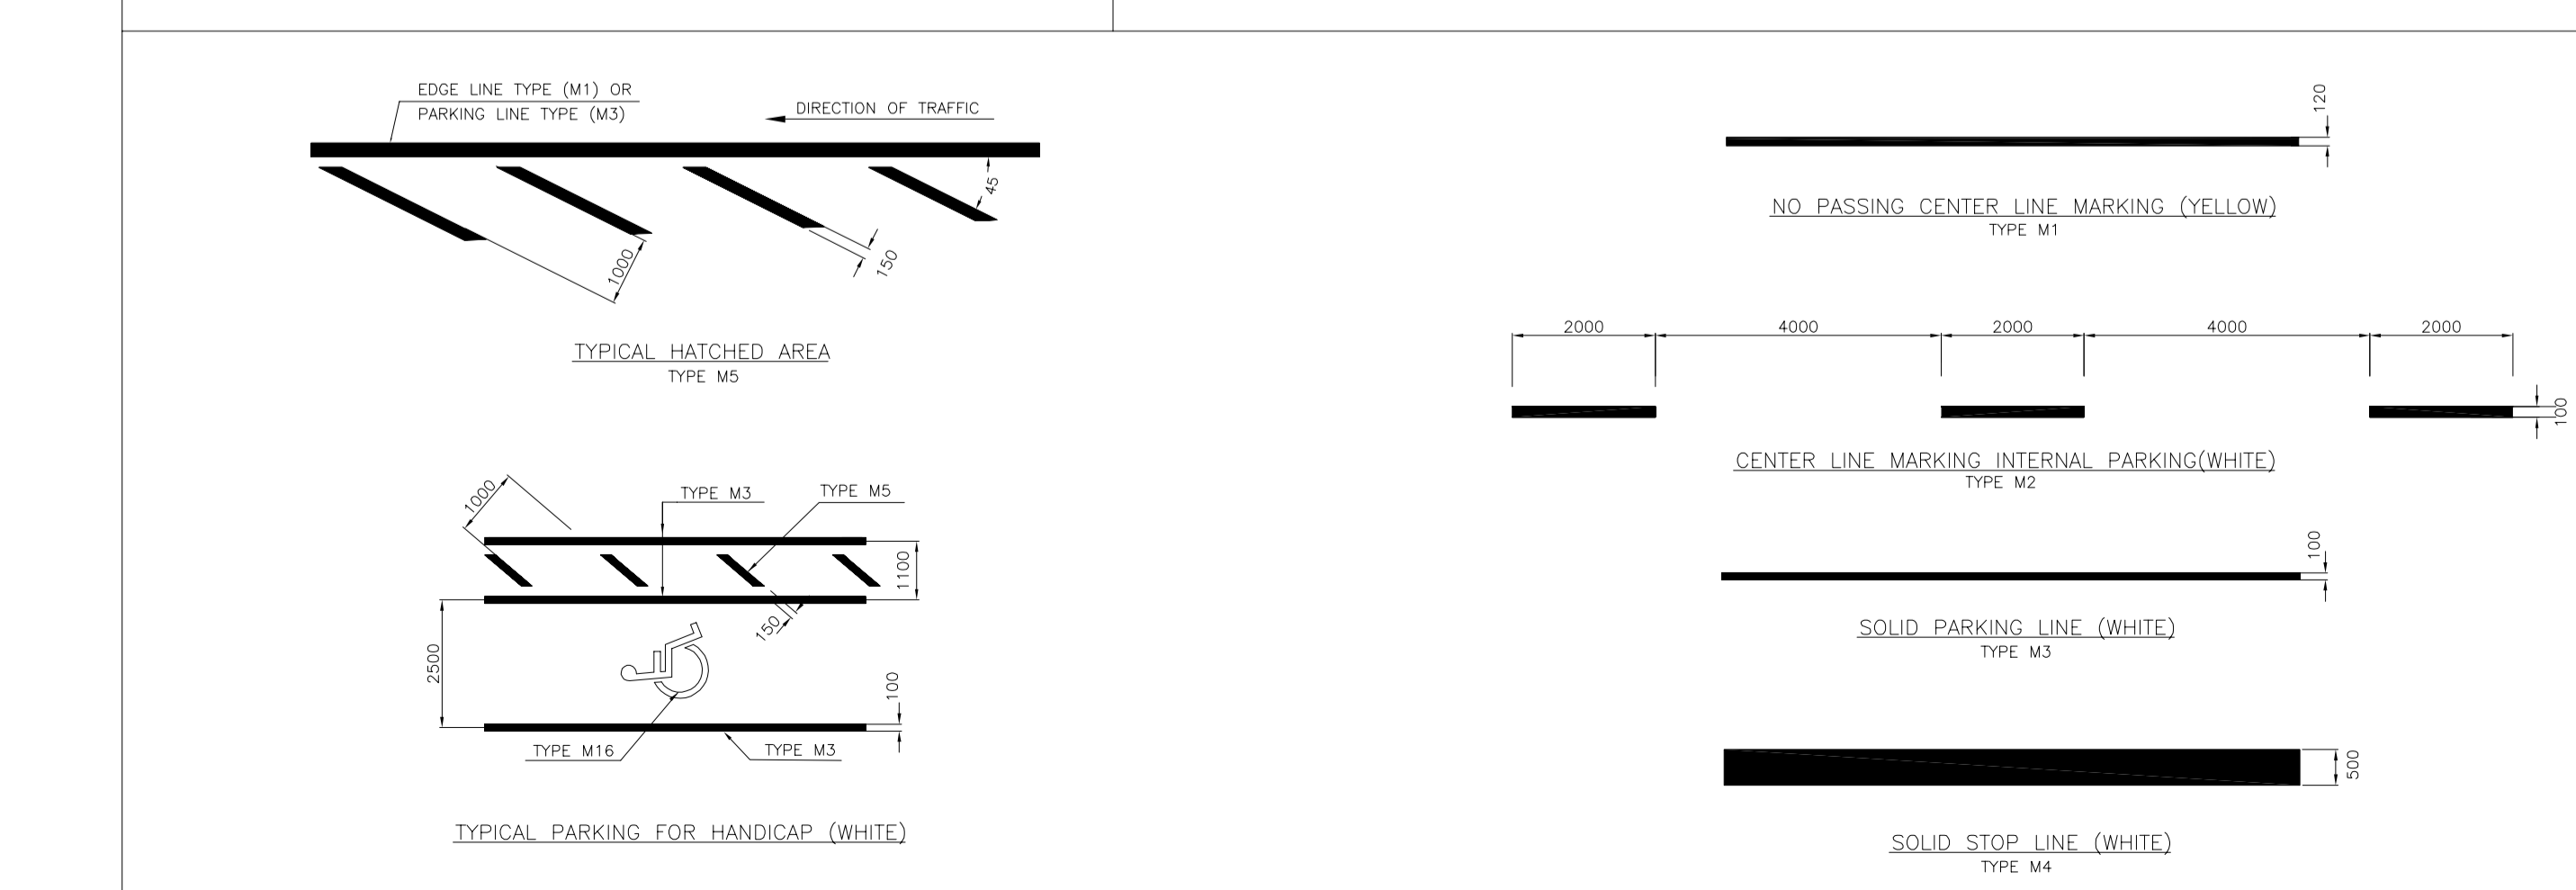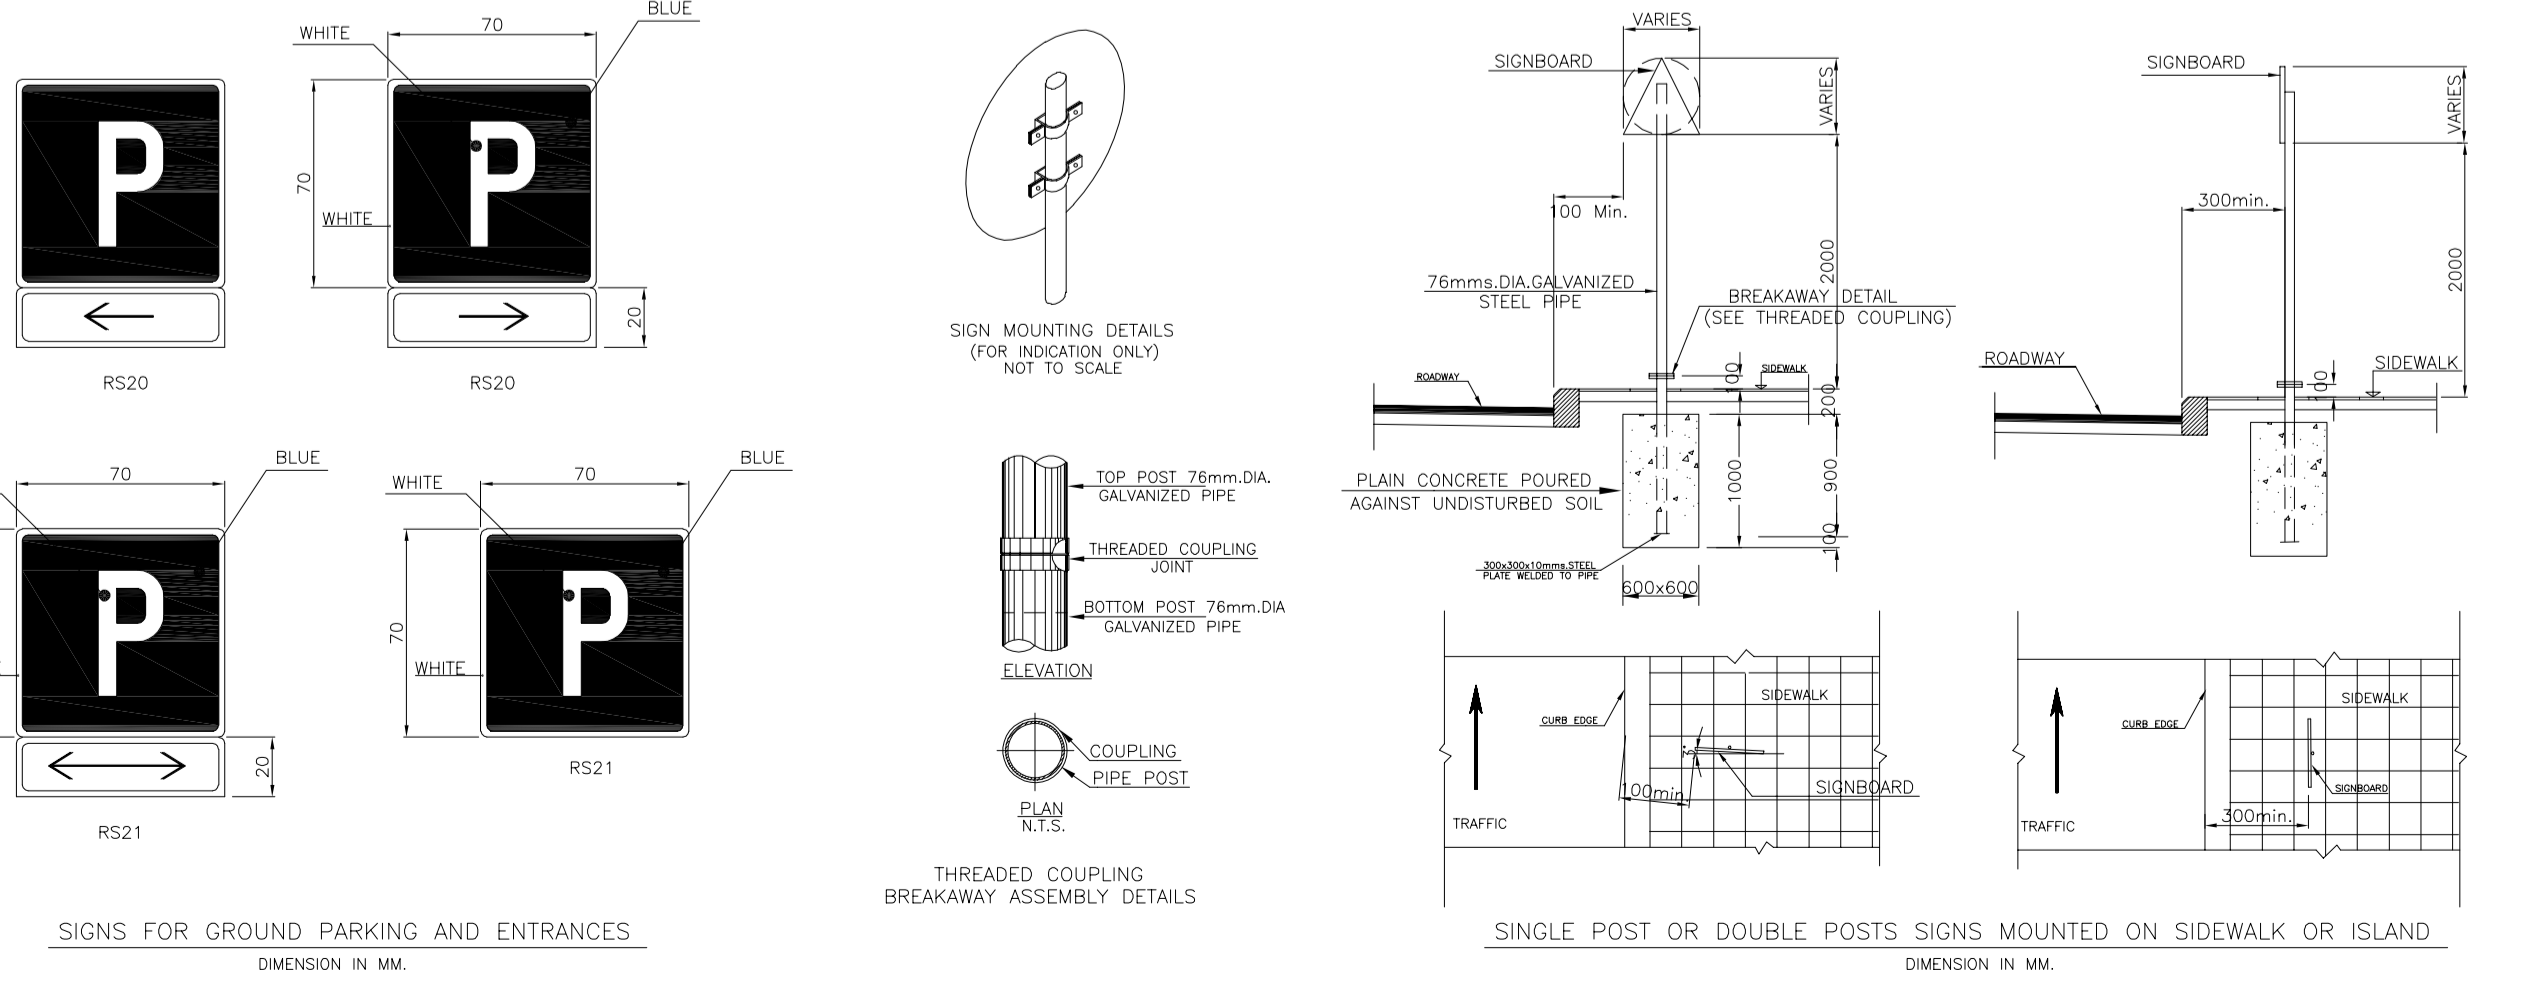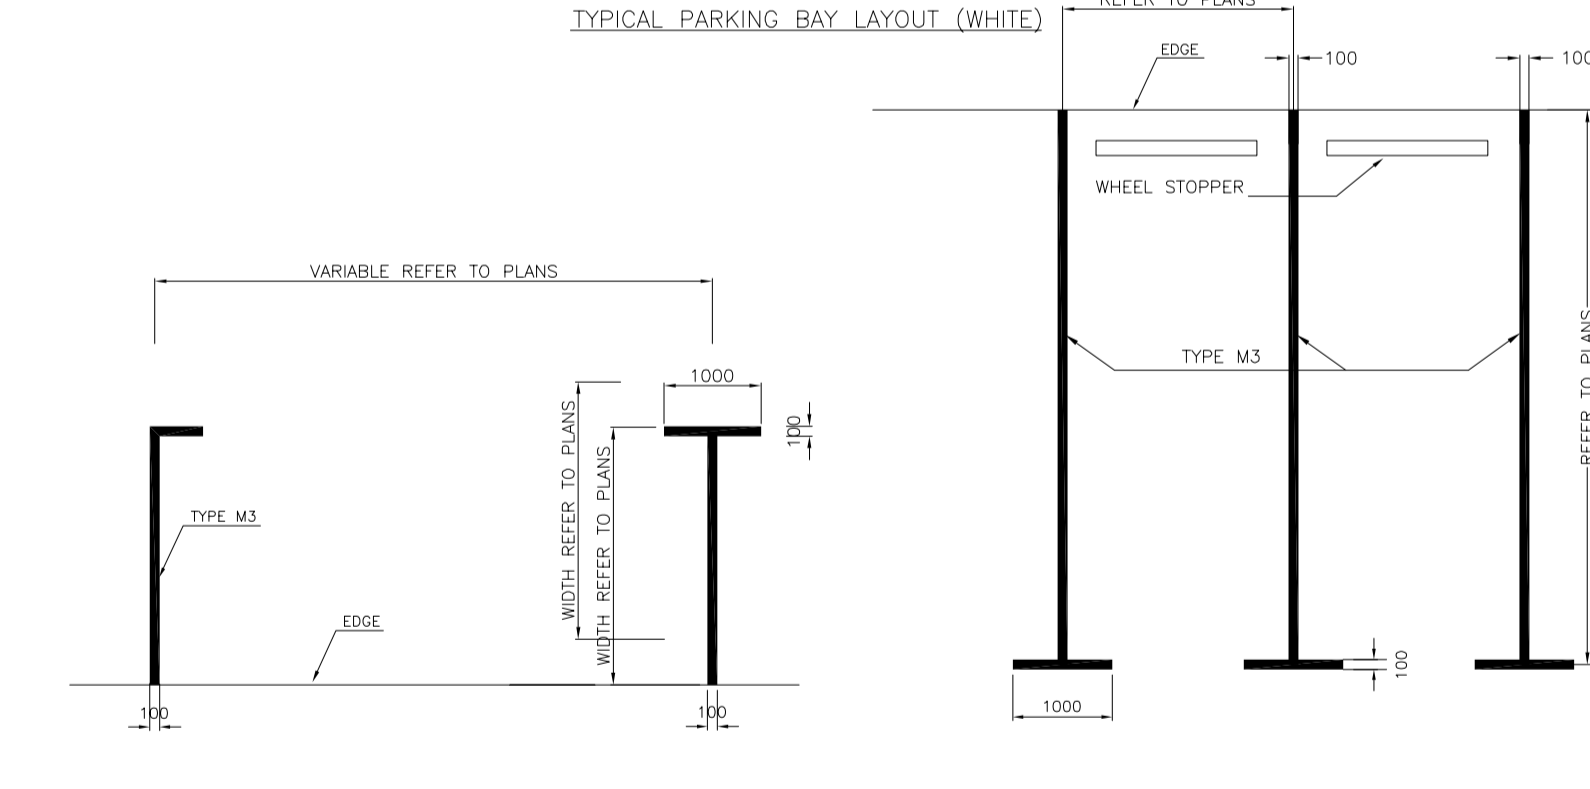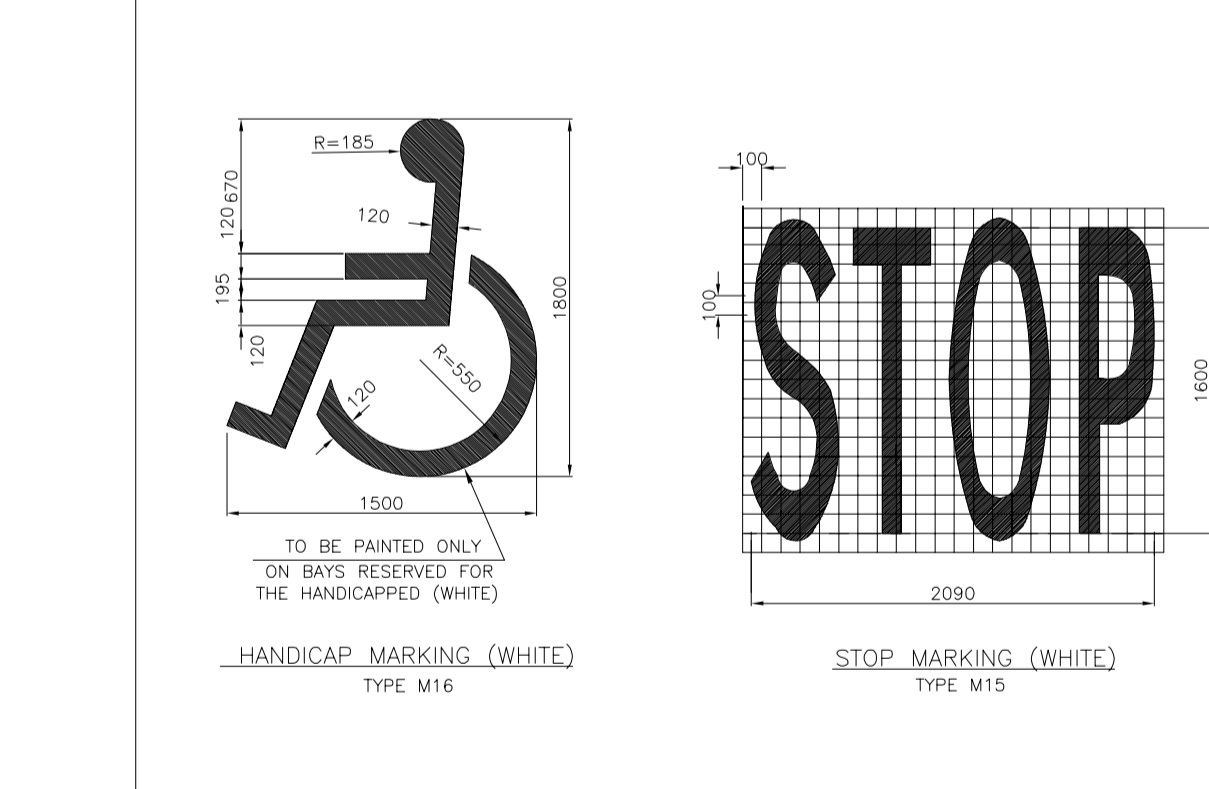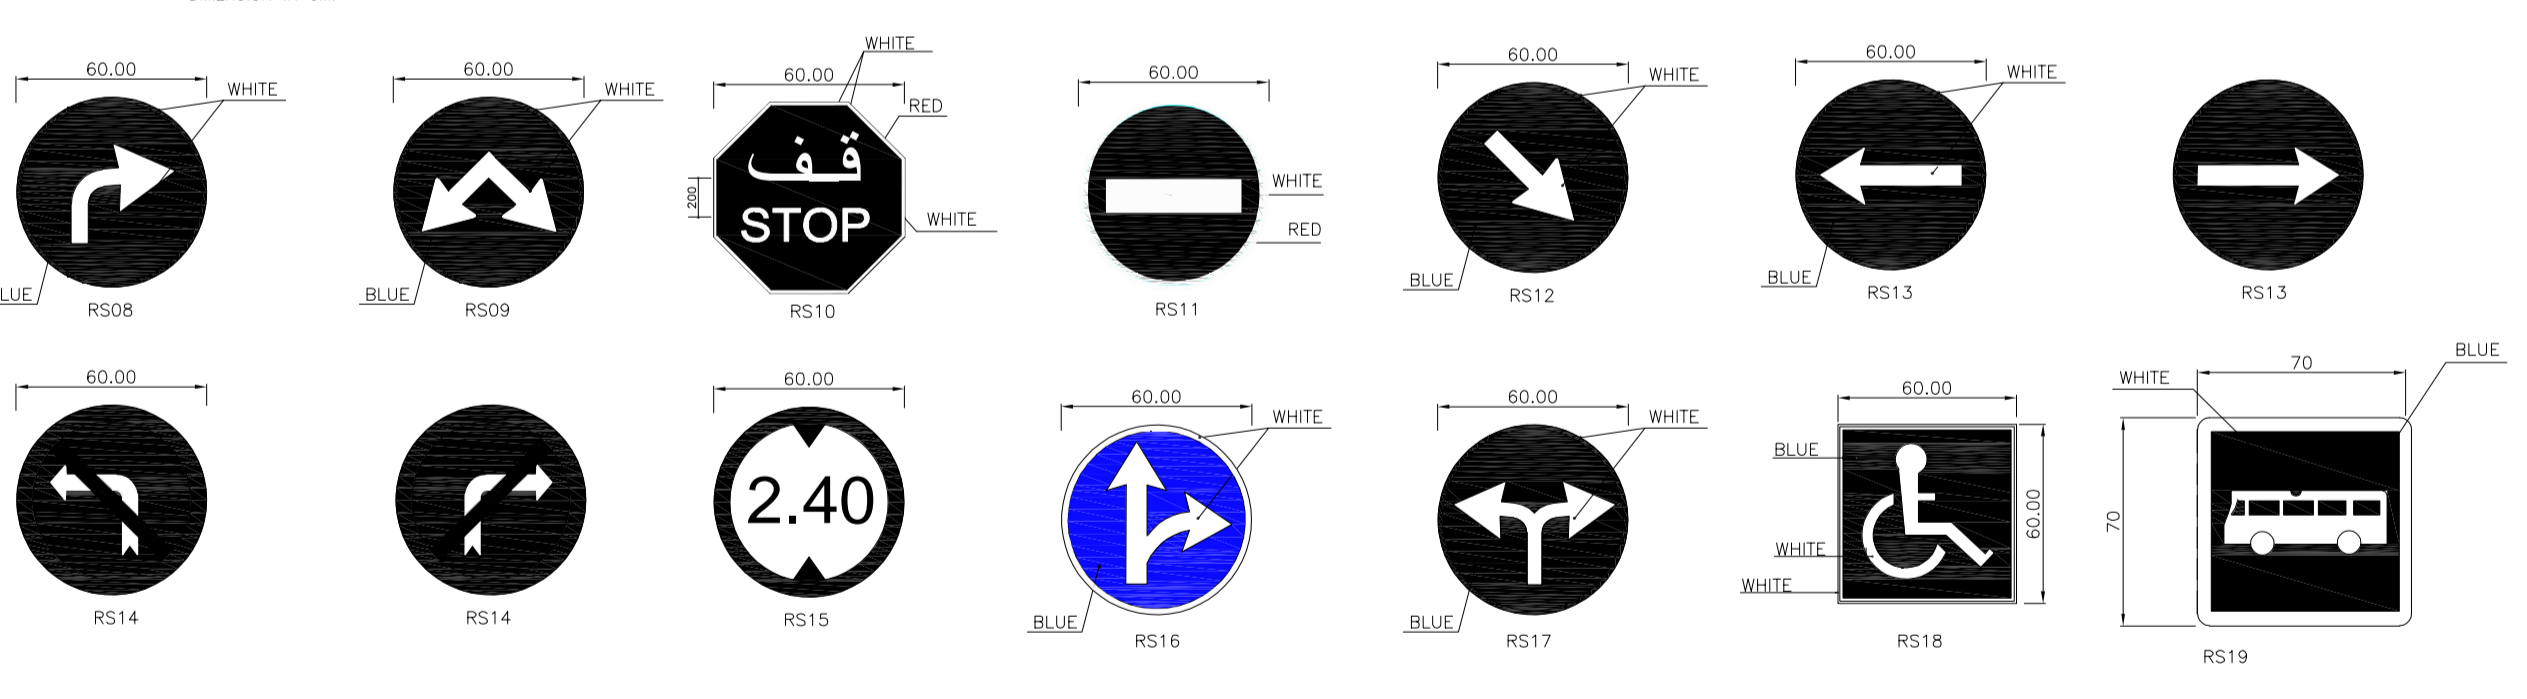

CLIENT	REVISION	APPD	DATE
الجمهورية اللبنانية مجلس الإنماء والإعمار			
CONSULTANT	 Khatib & Alami consolidated engineering company S.A.L.		
PROJECT TITLE	CHHIM GOVERNMENTAL OFFICES BUILDING		
DRAWING TITLE	SIGNING AND MARKING DETAILS		
DESIGNED	H.M.	DRAWING NO.	RD-09
DRAWN	A.A.Z.	PROJECT NO.	BY151600
CHECKED	N.F.	FILE NAME	
APPROVED	M.I.	DATE	14-Aug-25
SCALE	AS SHOWN		
DATE	14-Aug-25		
APPROVED FOR CONSTRUCTION			