


SYSTEM 1- 40KW THREE PHASES - ON GRID

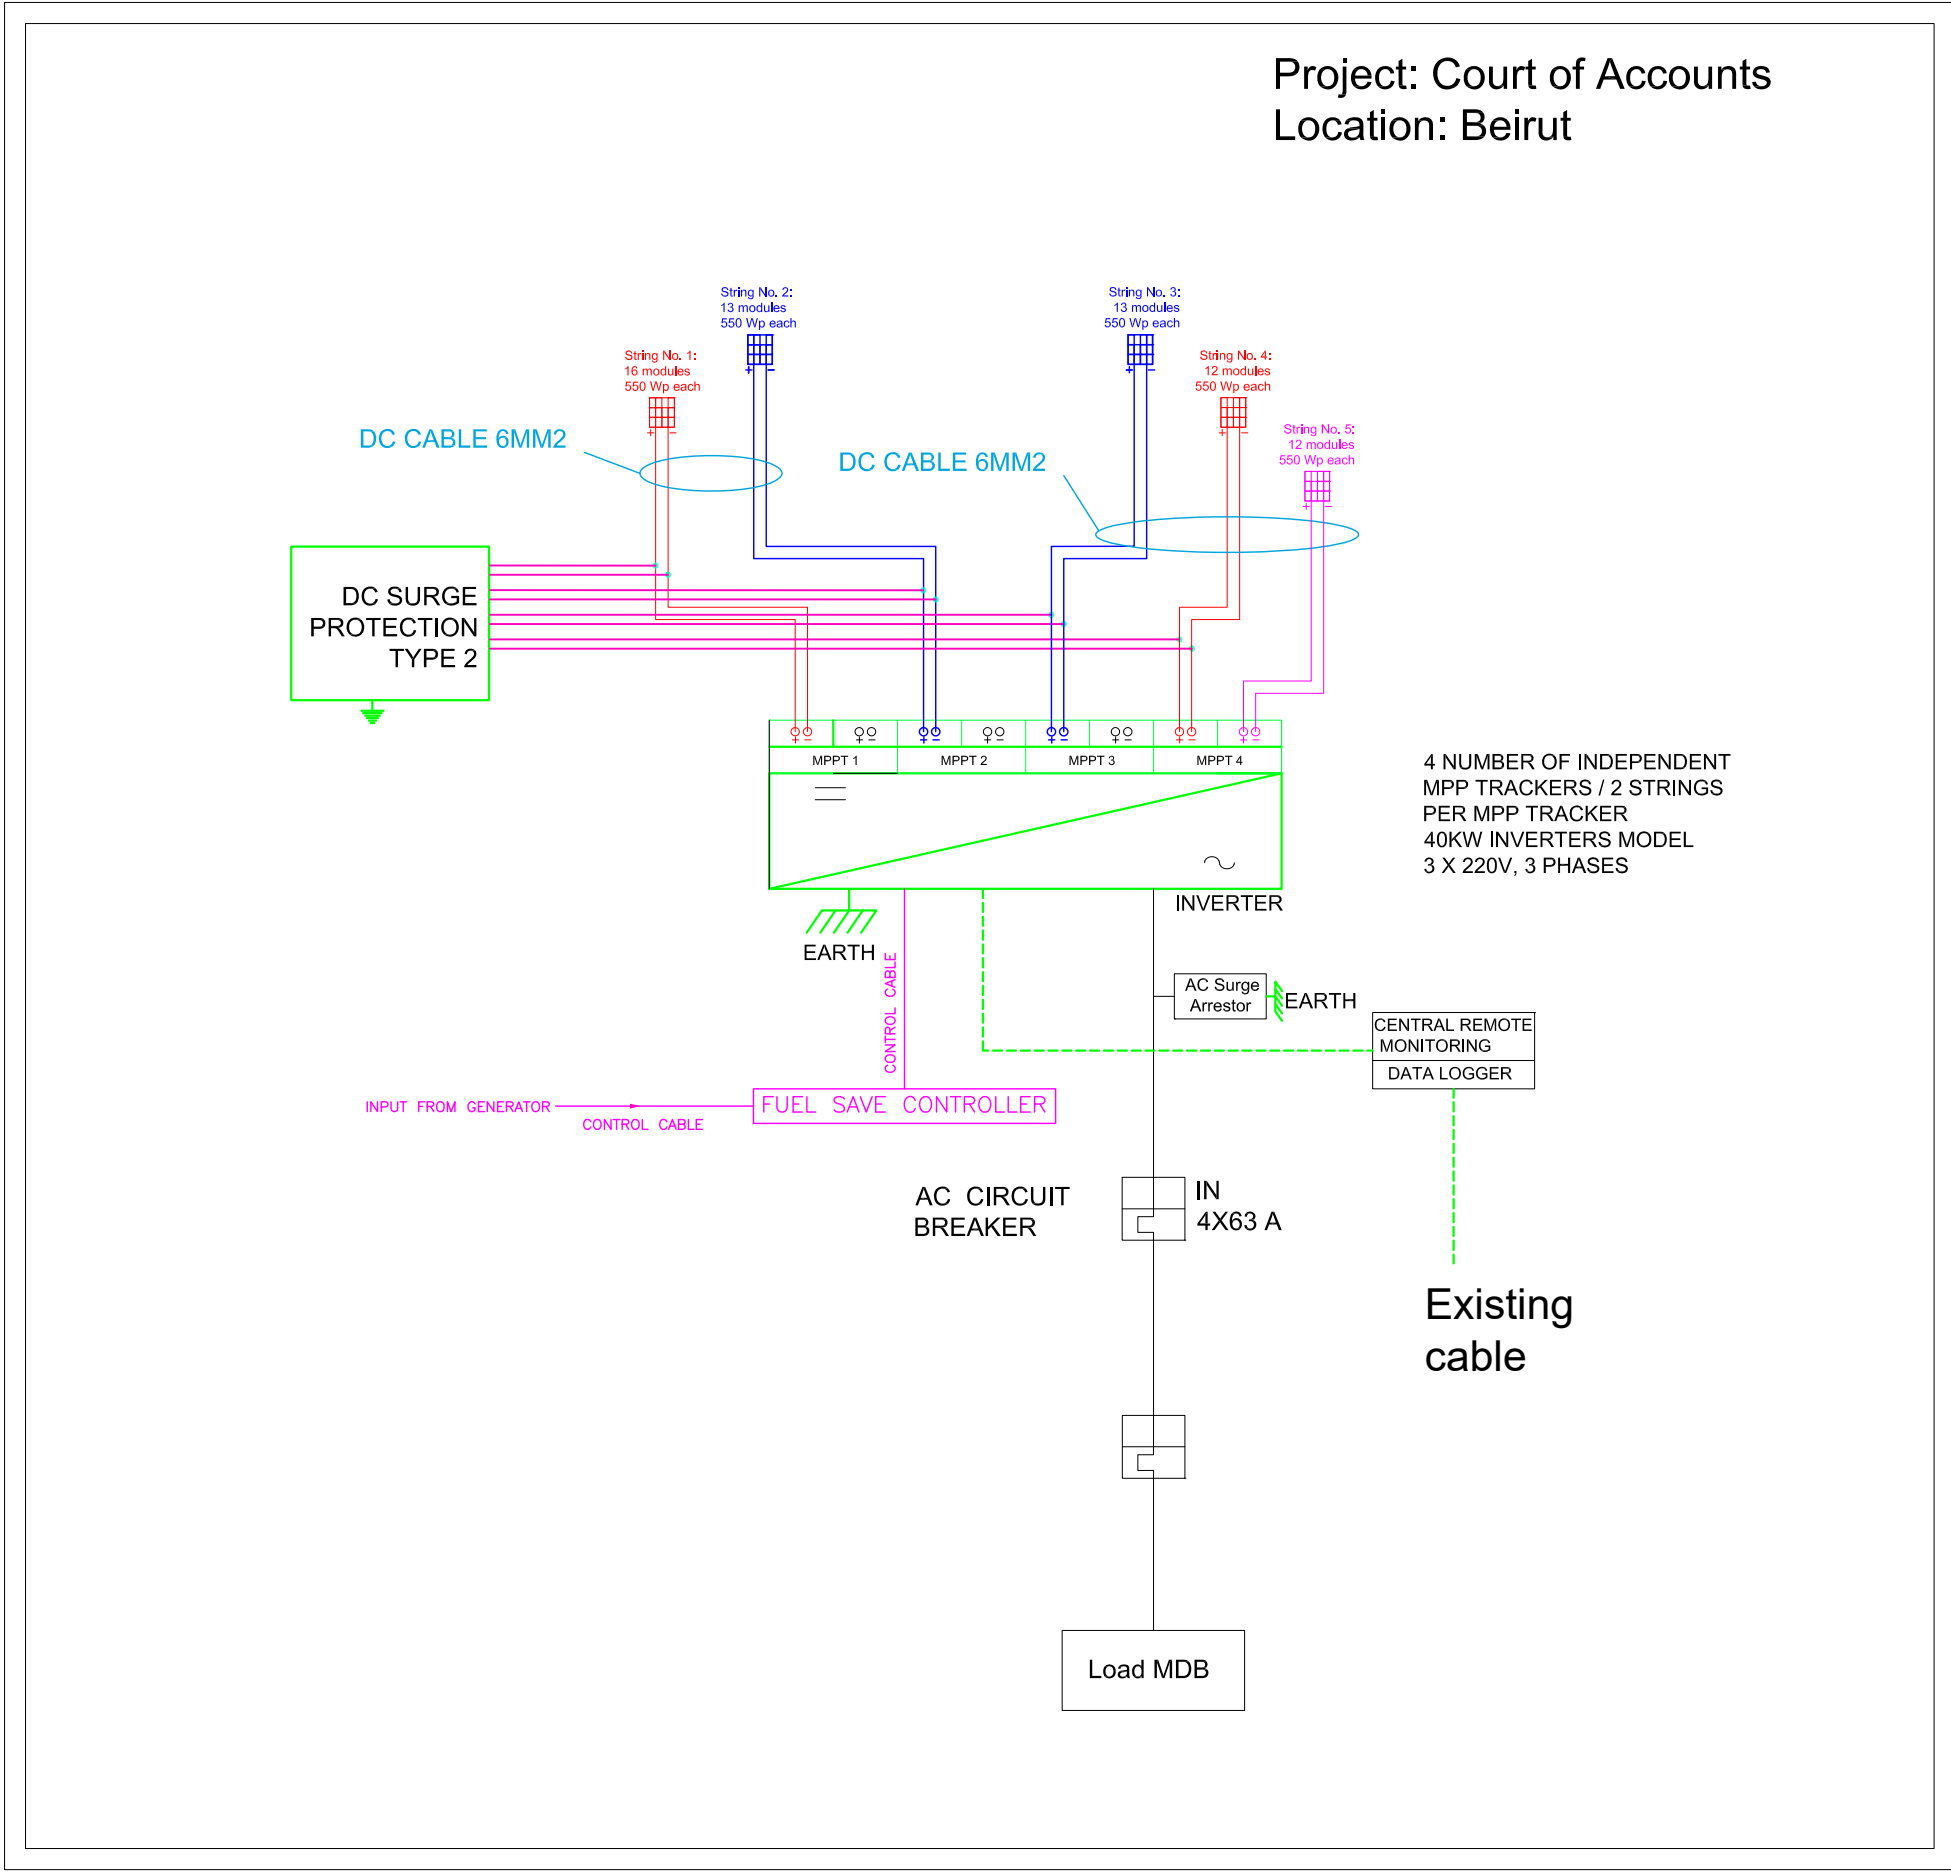

# 5KW MONO PHASE FOR SERVER ROOM

