


BLOCK - A

NOTES

1- FOR LIST OF DRAWINGS, LEGEND AND GENERAL NOTES REFER TO DWG. E001

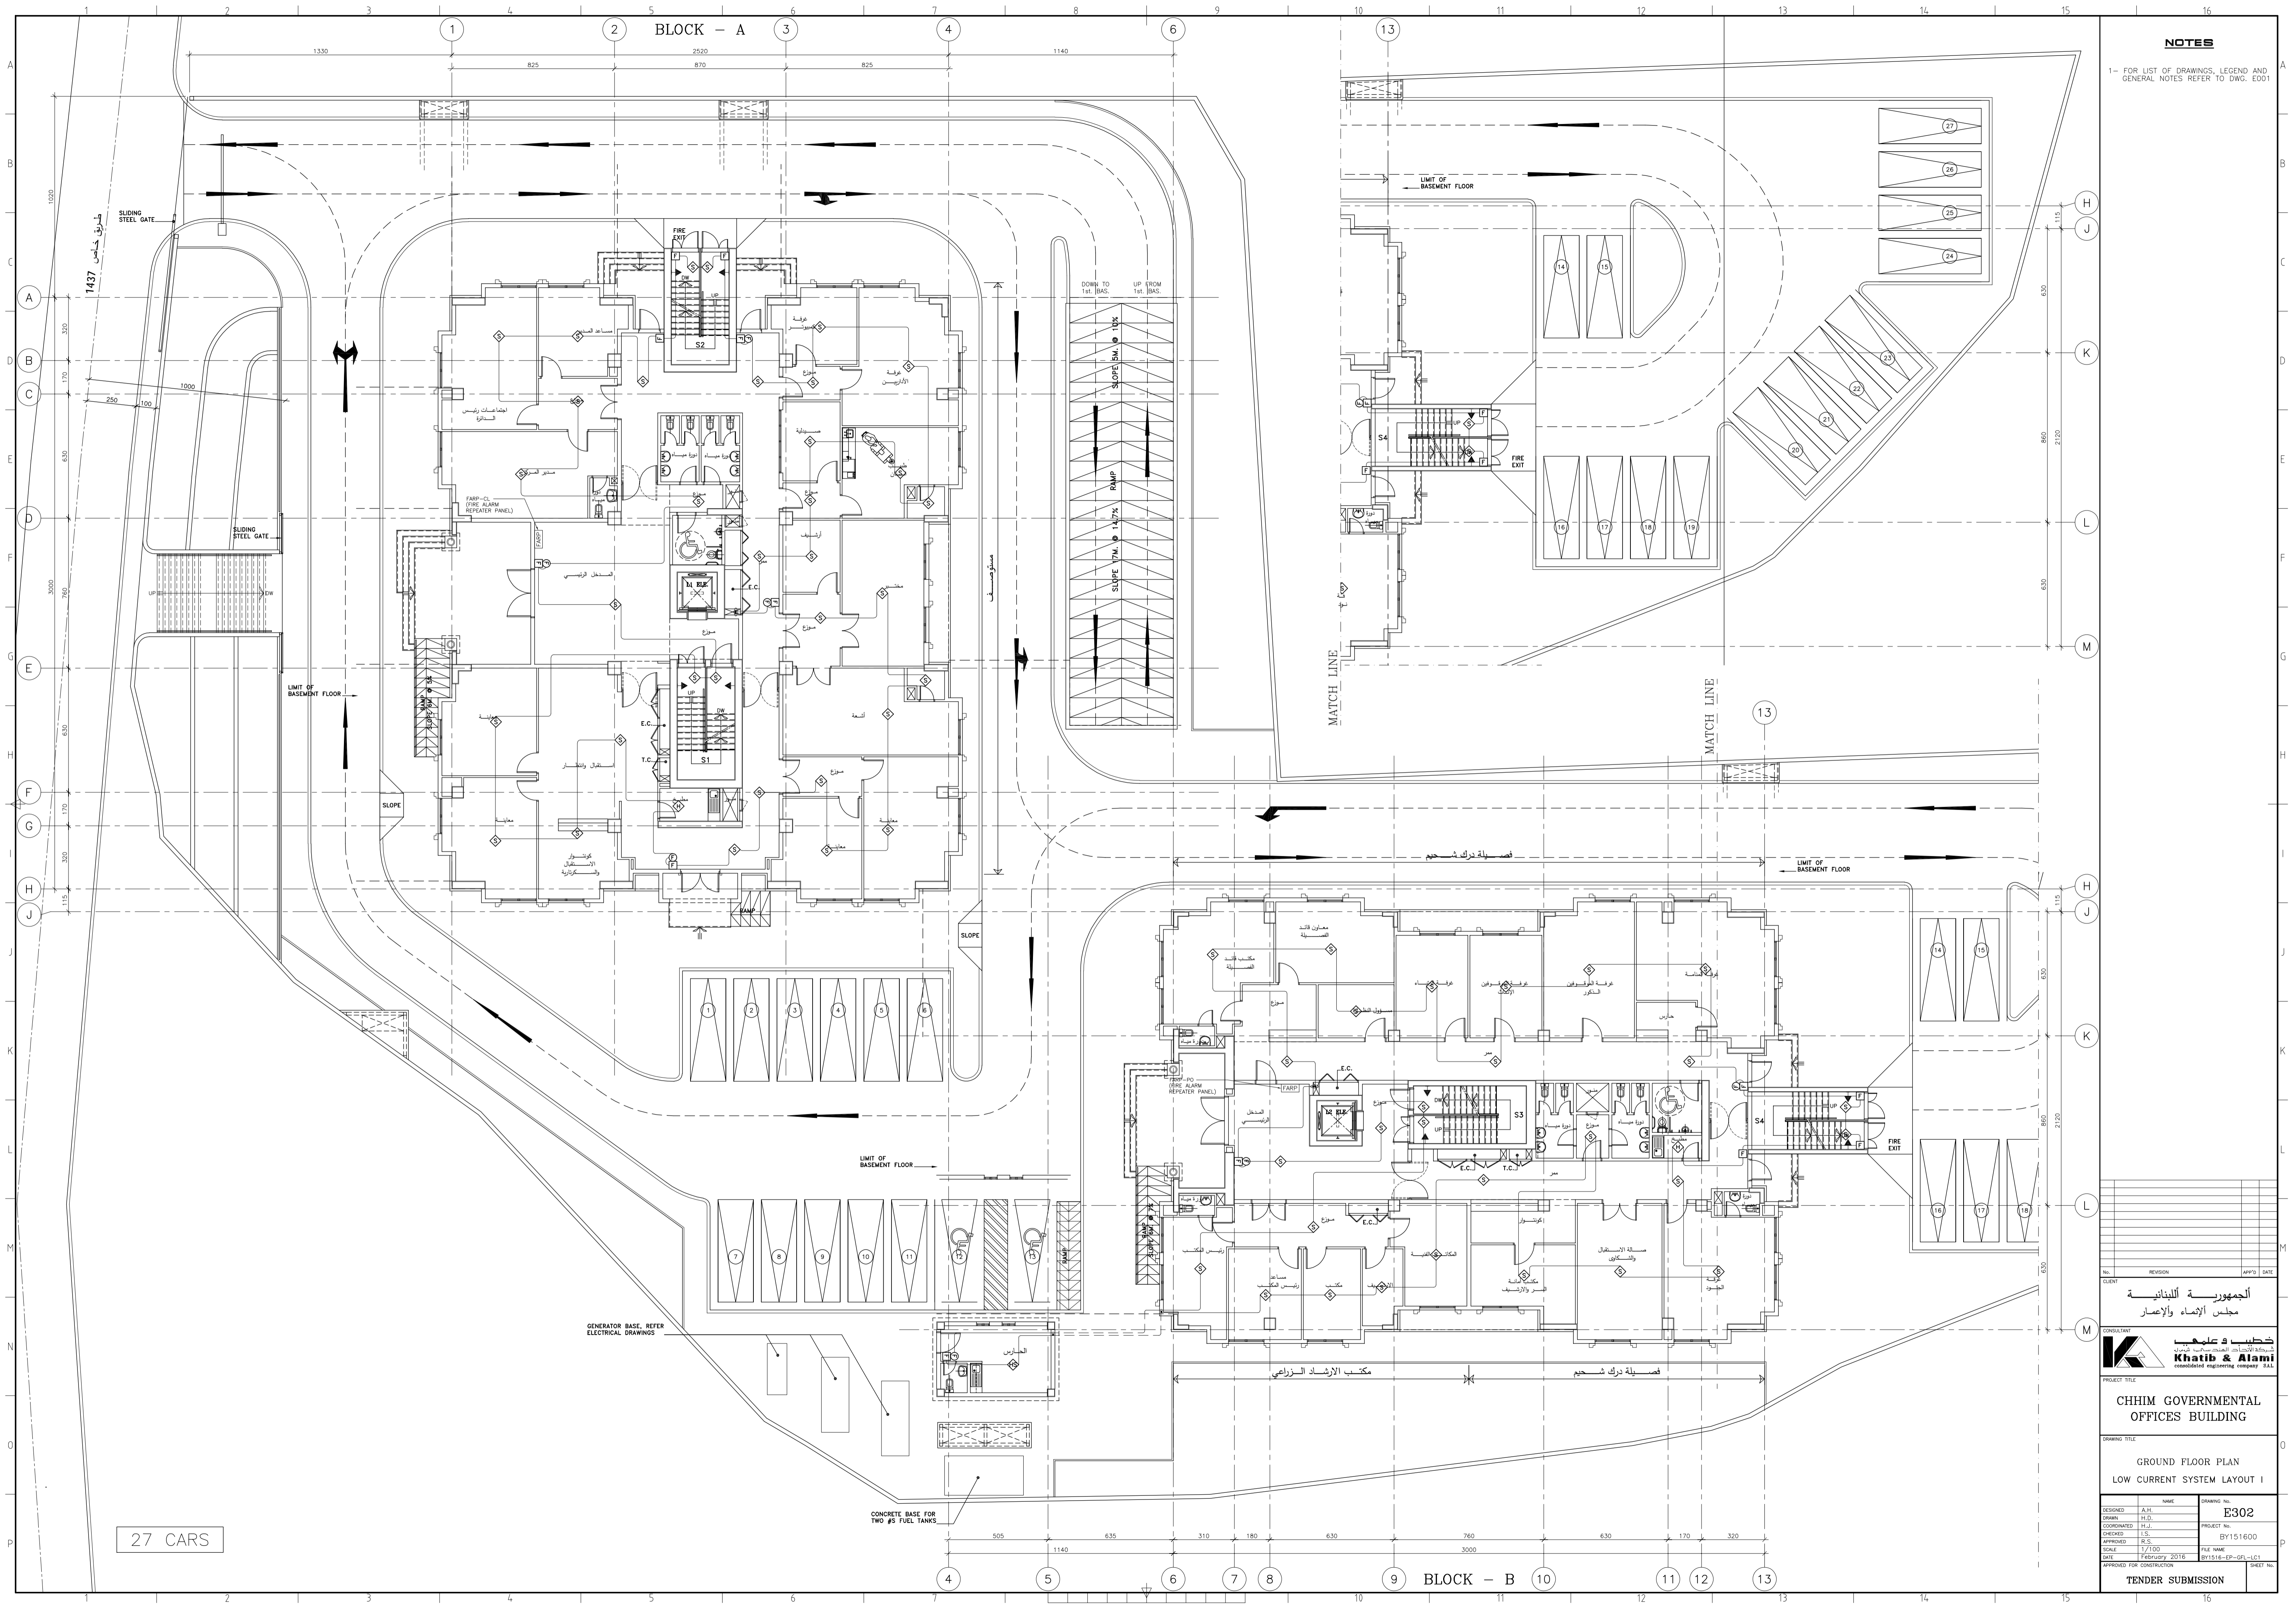

27 CARS

BLOCK - B

الجمهورية اللبنانية
مجلس الإنماء والإعمار



CHHIM GOVERNMENTAL OFFICES BUILDING

GROUND FLOOR PLAN
LOW CURRENT SYSTEM LAYOUT I

DESIGNED	A.H.	DATE	E302
DRAWN	H.L.	PROJECT NO.	BY151600
CHECKED	R.S.	FILE NAME	
DATE	17/1/2016	DATE	February 2016
SCALE	1/100	DATE	February 2016
APPROVED FOR CONSTRUCTION		DATE	February 2016

TENDER SUBMISSION