


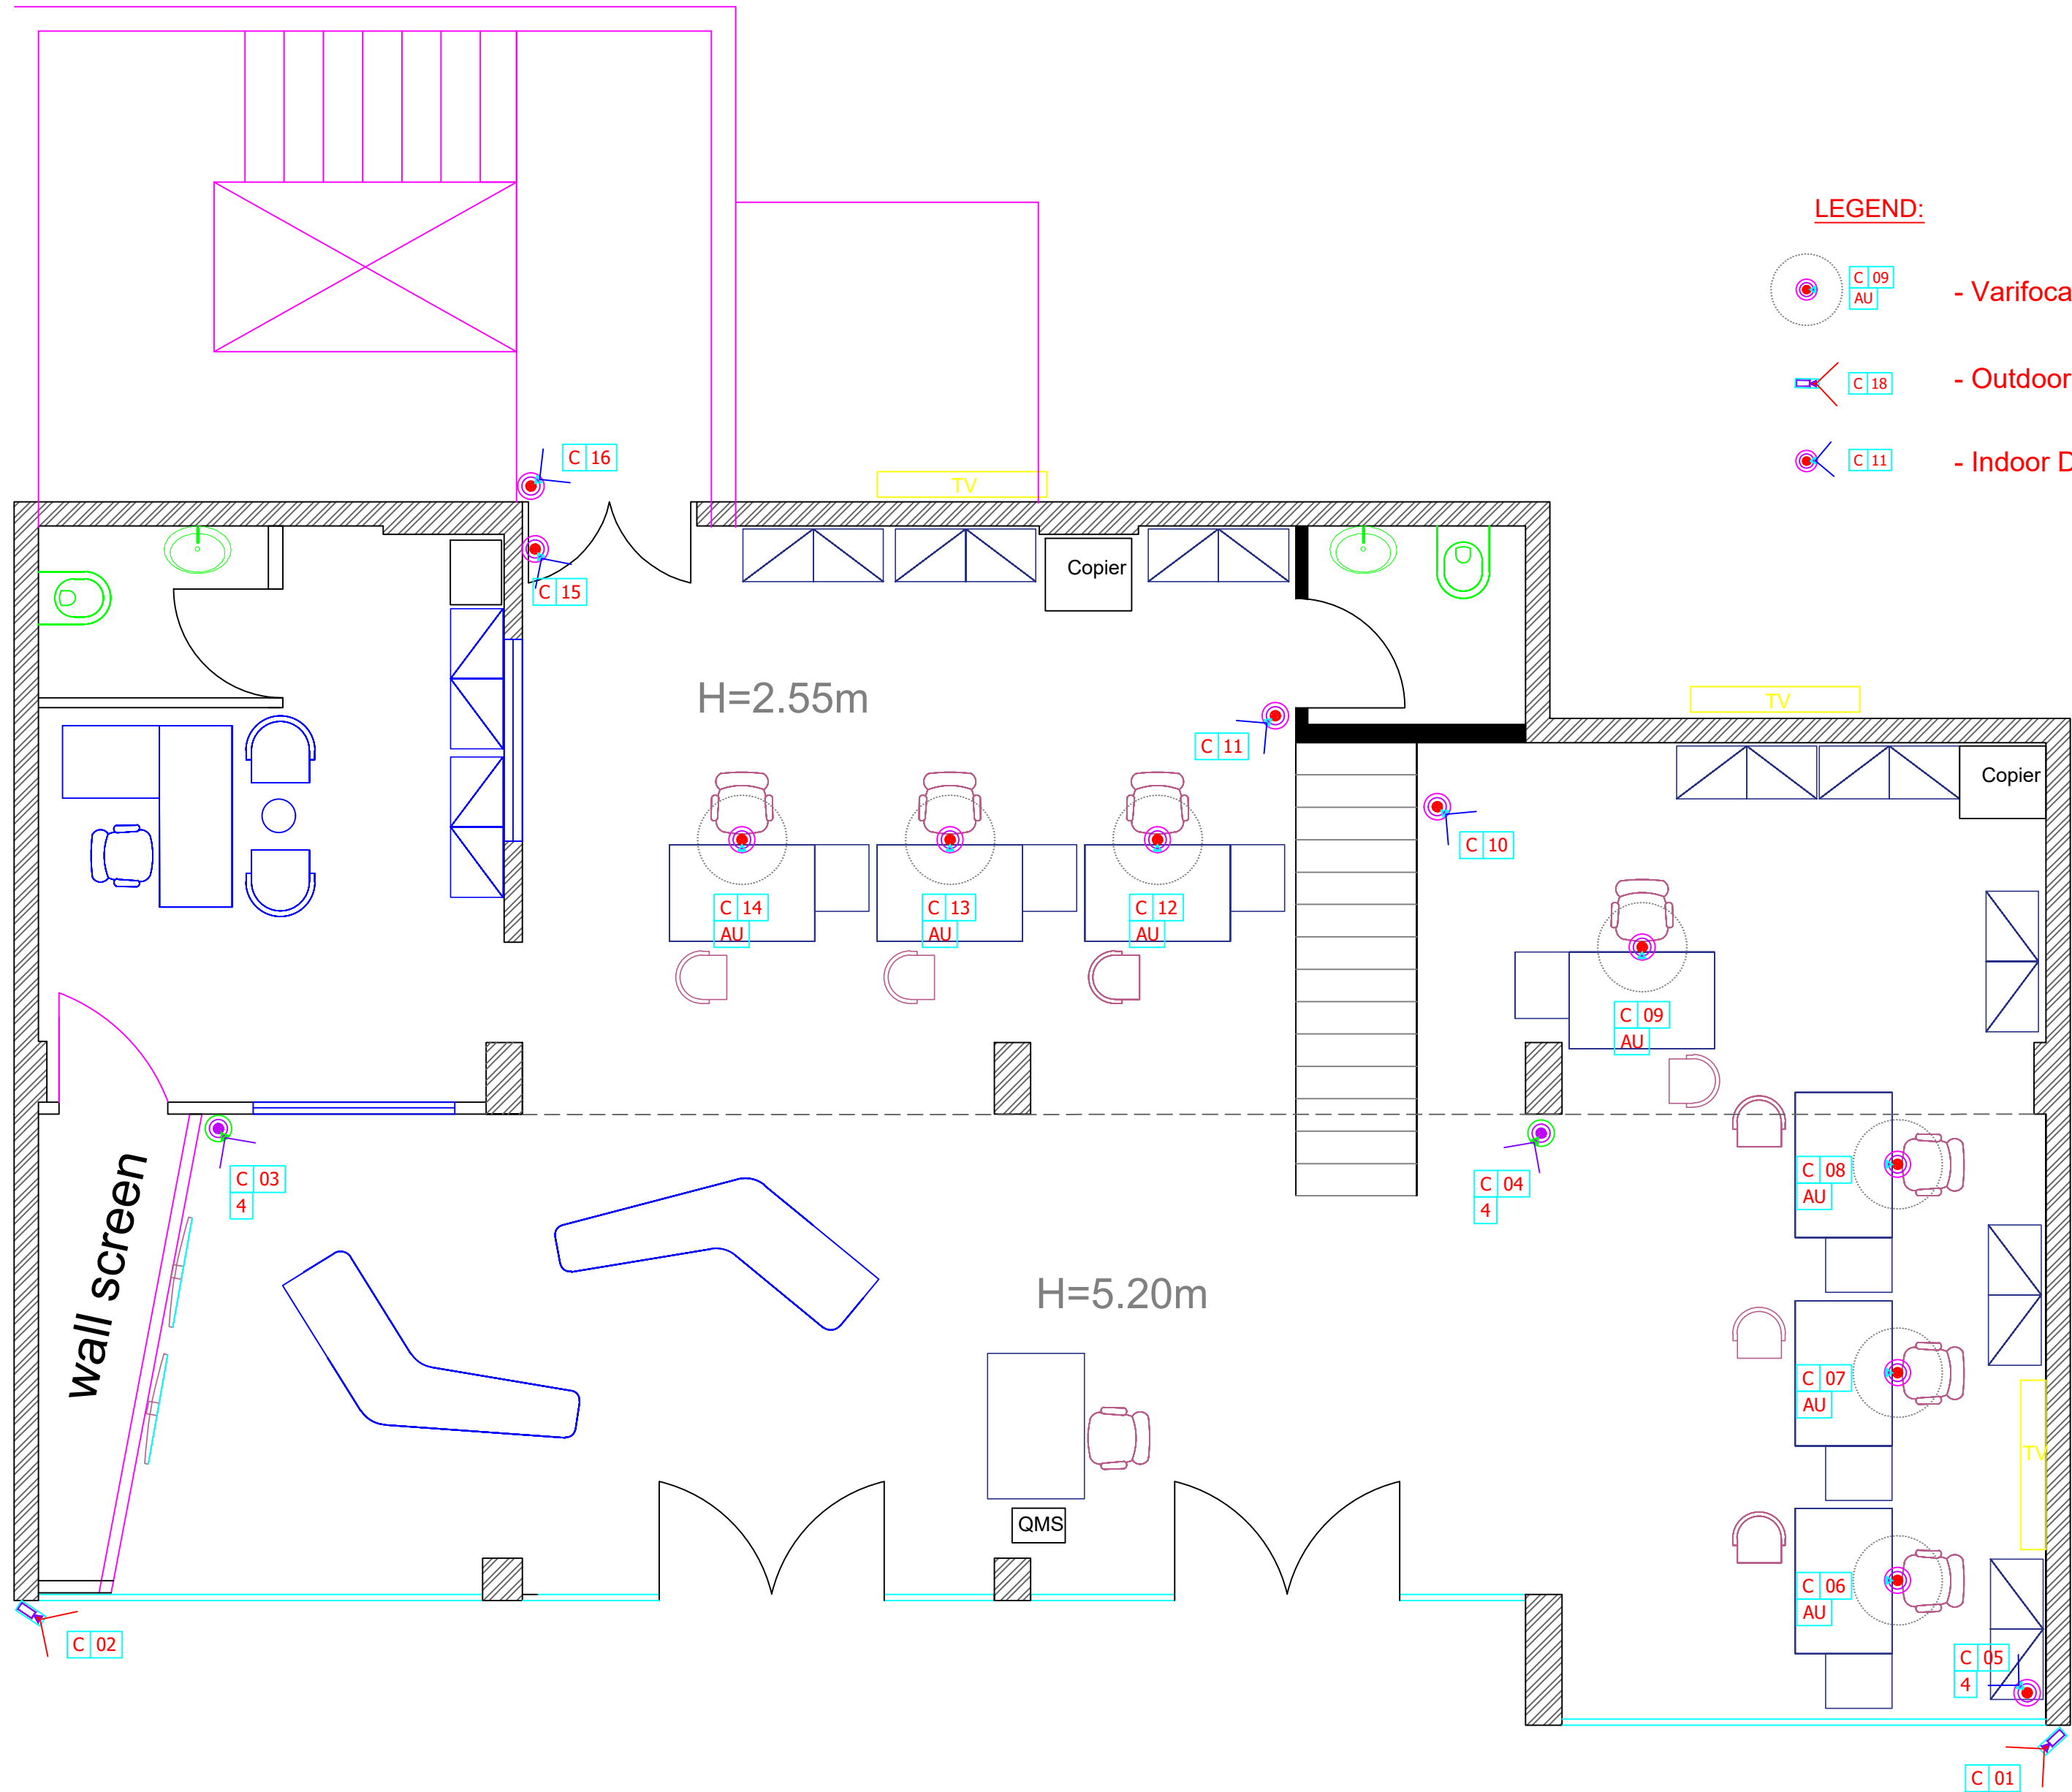

	date	signature	revision details
C			
B			
A			

Client:



Security, Safety & Automation Dpt
STUDY & EXECUTION DESK
Customer Services Tel/Fax: +961-1-1692111

Phase/Nature

Title: **HABBOUCH**
GROUND FLOOR
-CCTV-

Design By: TH


Scale:


1/100

Date:

18-02-2025

c-1

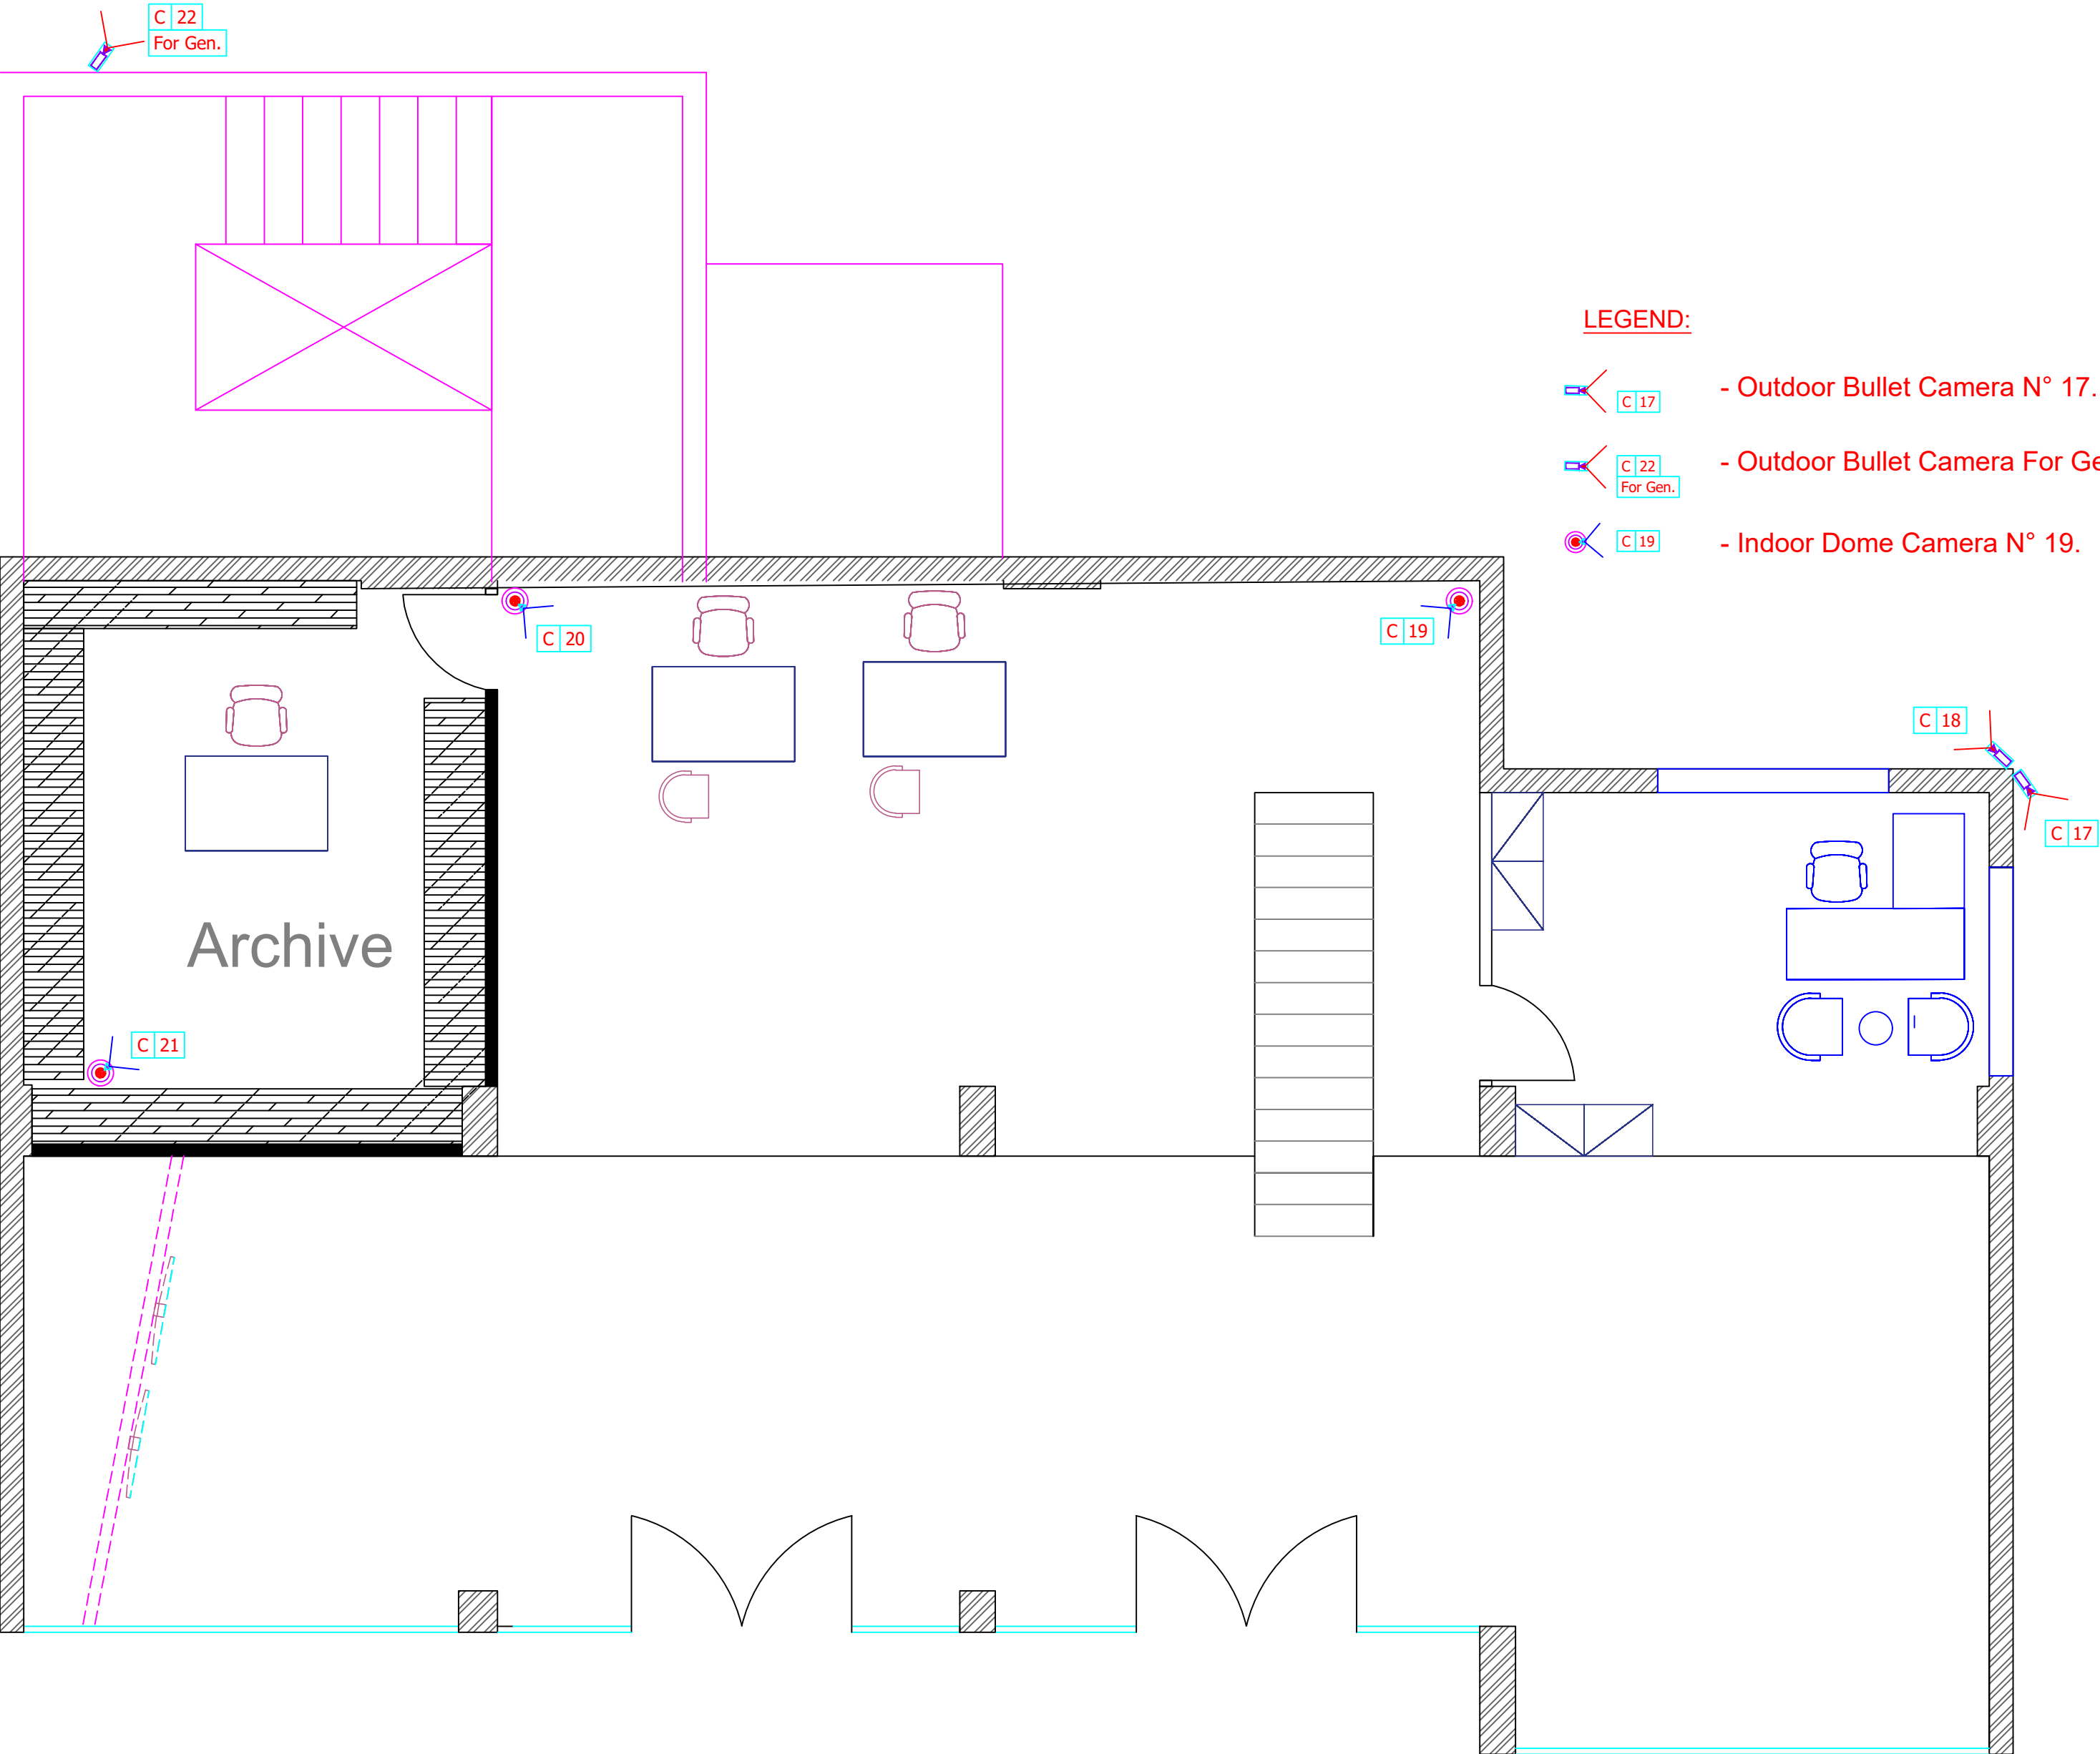

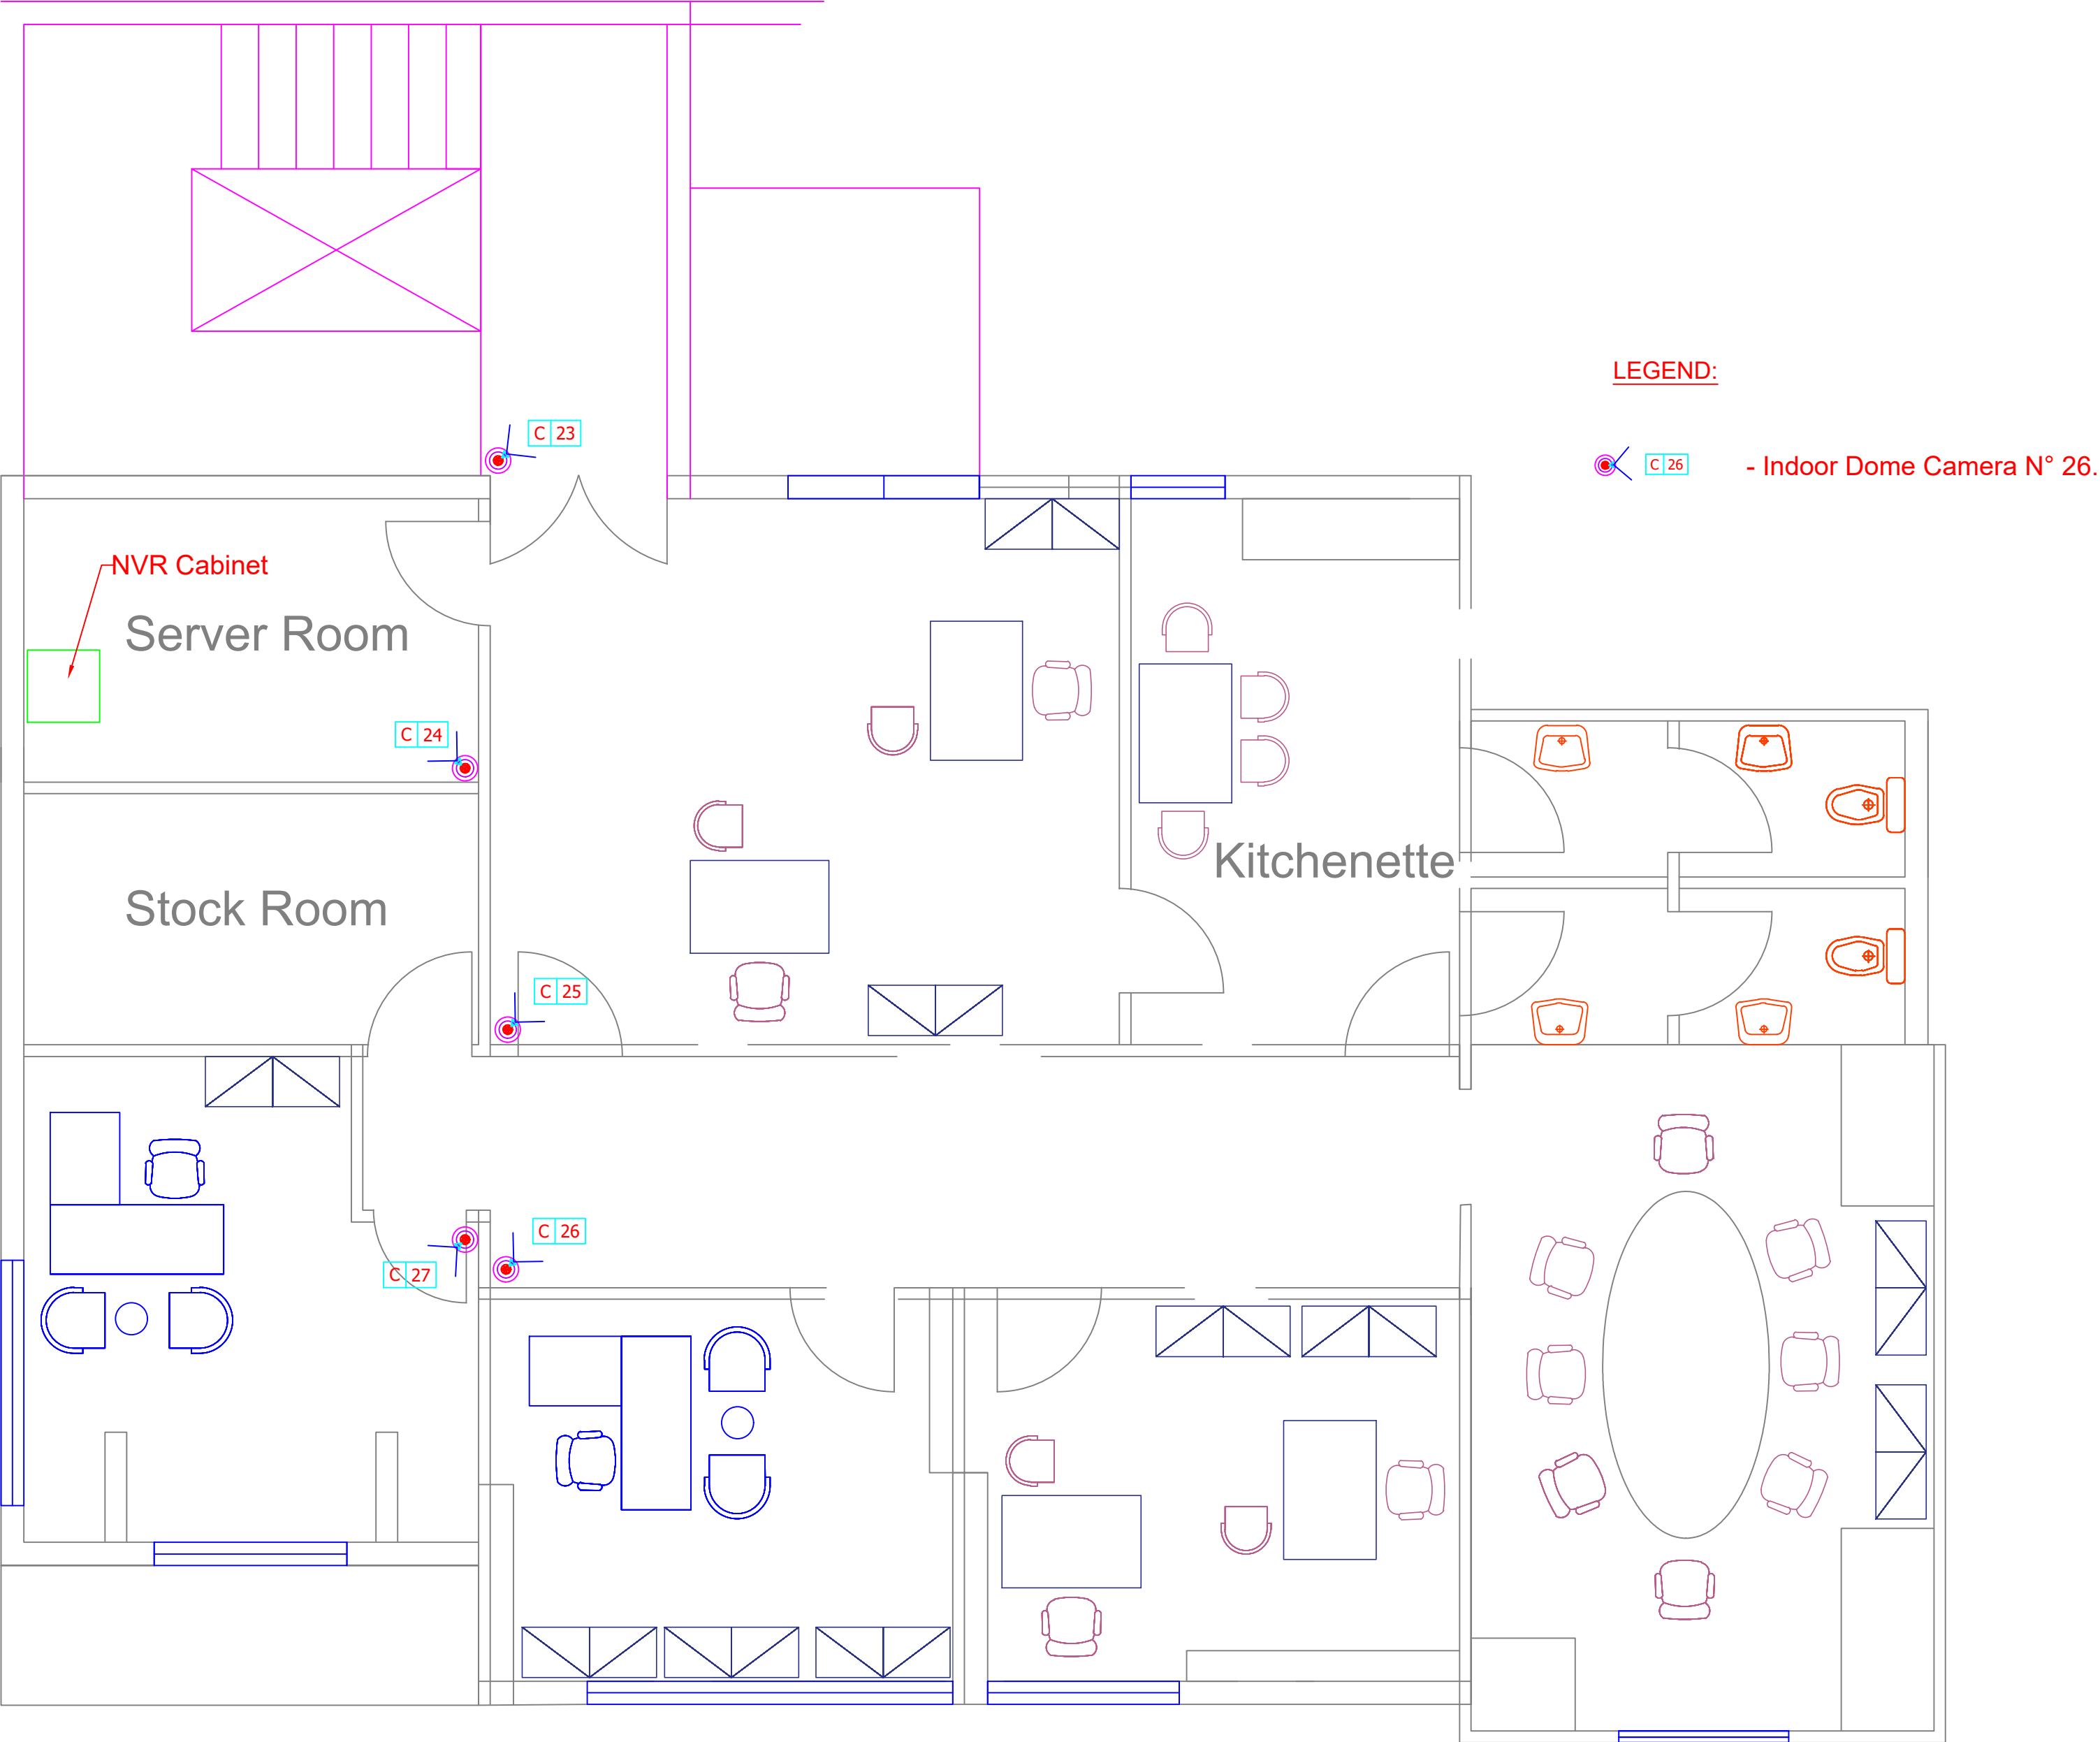

	date	signature	revision details
C			
B			
A			

Client:



Security, Safety & Automation Dpt
STUDY & EXECUTION DESK
Customer Services Tel/Fax: +961-1-1692111

Phase/Nature

Title: **HABBOUCH**
FIRST FLOOR
-CCTV-

Design By: TH

Scale:

1/100

Date:

18-02-2025

c-3